


100' setback

234' to Lot
20 home

468 sq. ft.

207' to Lot
20 home

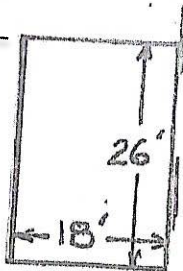

WELL

GARAGE
(1,125 S.F.)
T.O.W.=7401
F.F.=7400.5

DECK
CVR'D DECK
PATIO BELOW
261 S.F.

PROPOSED HOUSE
3,740 S.F.
(2,615 S.F.)
T.O.W.=7401
U.L.F.F.=7402
L.L.F.F.=7392

PORCH
126 S.F.

