



N:\250501\DRAWINGS\SURVEY EXHIBITS\250501\ZONE CHANGE BOUNDARY 08-28-19.dwg, 8/28/2019 4:04:00 PM, 1:1

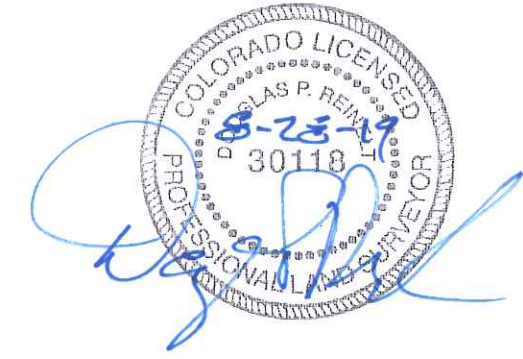

SCALE: 1" = 1000'
U.S. SURVEY FEET

BANNING LEWIS RANCH
NORTH ZONE CHANGE
BOUNDARY EXHIBIT
JOB NO. 2505.01-02
JUNE 17, 2019
REVISED AUGUST 28, 2019
SHEET 4 OF 4

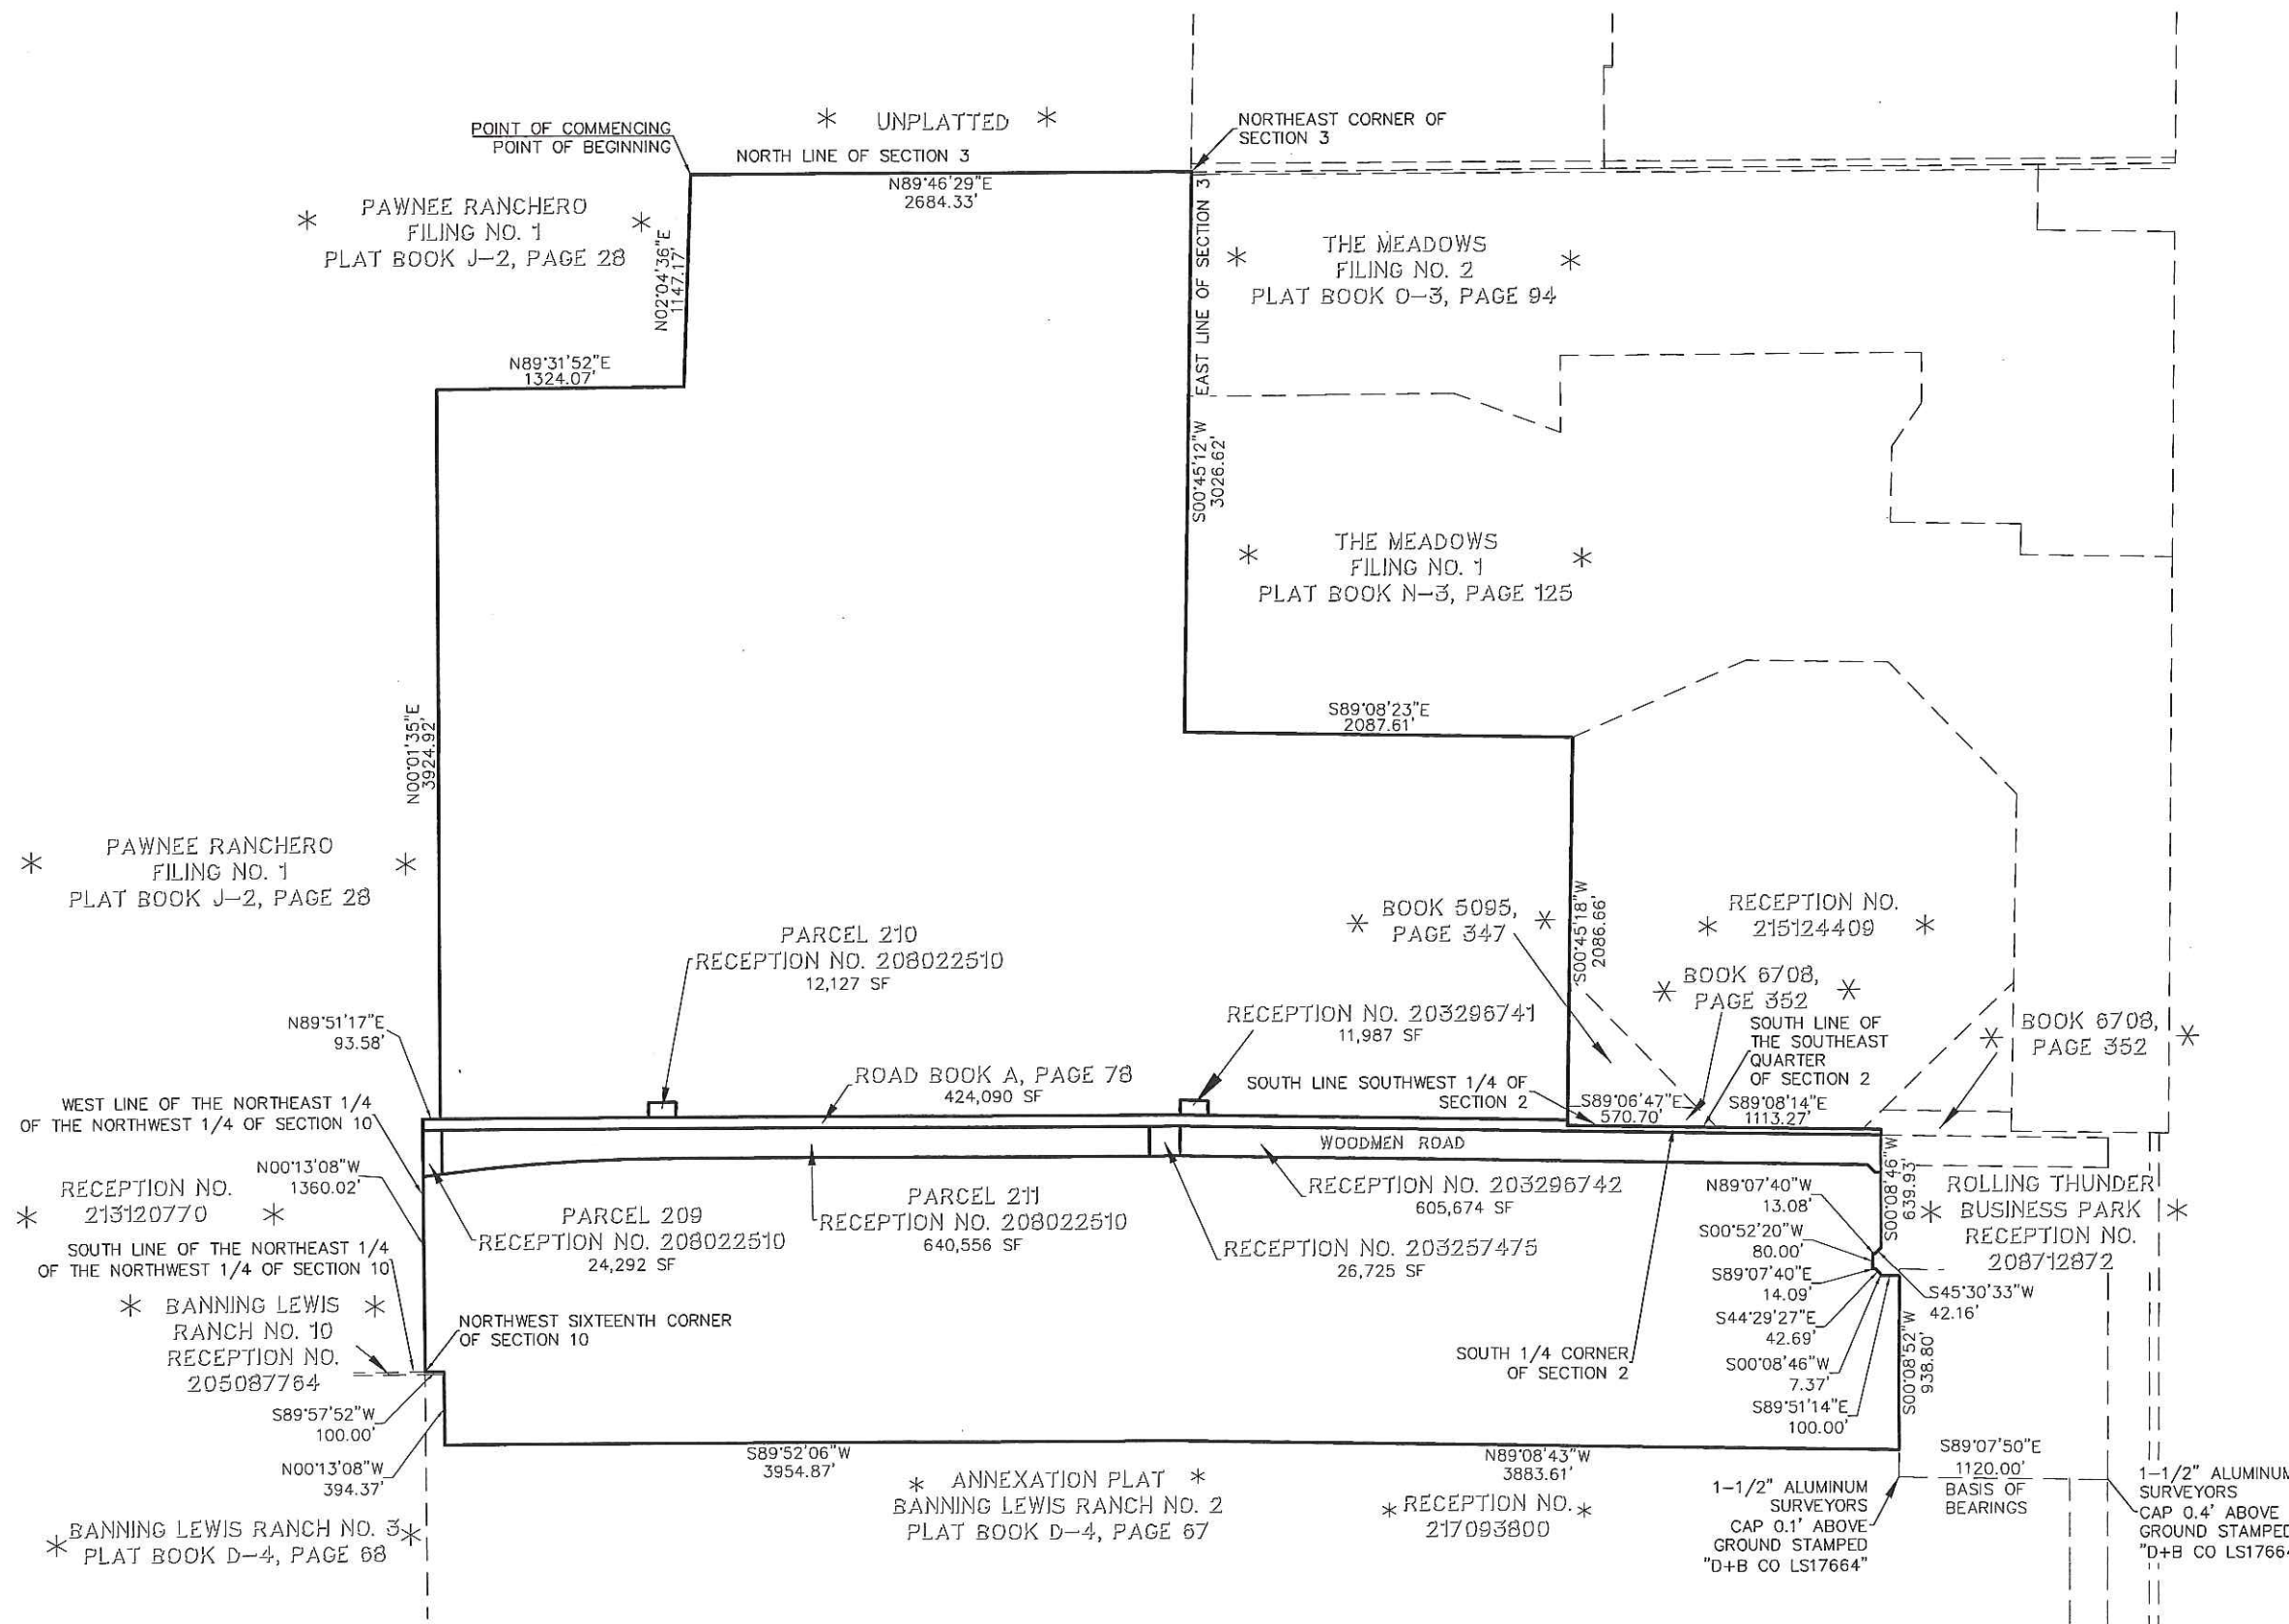

CCES, LLC DOES NOT EXPRESS NOR IMPLY ANY WARRANTY WITH THE ABOVE WRITTEN LEGAL DESCRIPTION AND EXHIBIT. THE LEGAL DESCRIPTION WAS WRITTEN FOR INFORMATIONAL PURPOSES ONLY AND DOES NOT DEPICT A MONUMENTED LAND SURVEY.

619 N. Cascade Avenue, Suite 200
Colorado Springs, Colorado 80903
(719)785-0790
(719)785-0799 (Fax)