



PHOTOMETRICS: POINT BY POINT

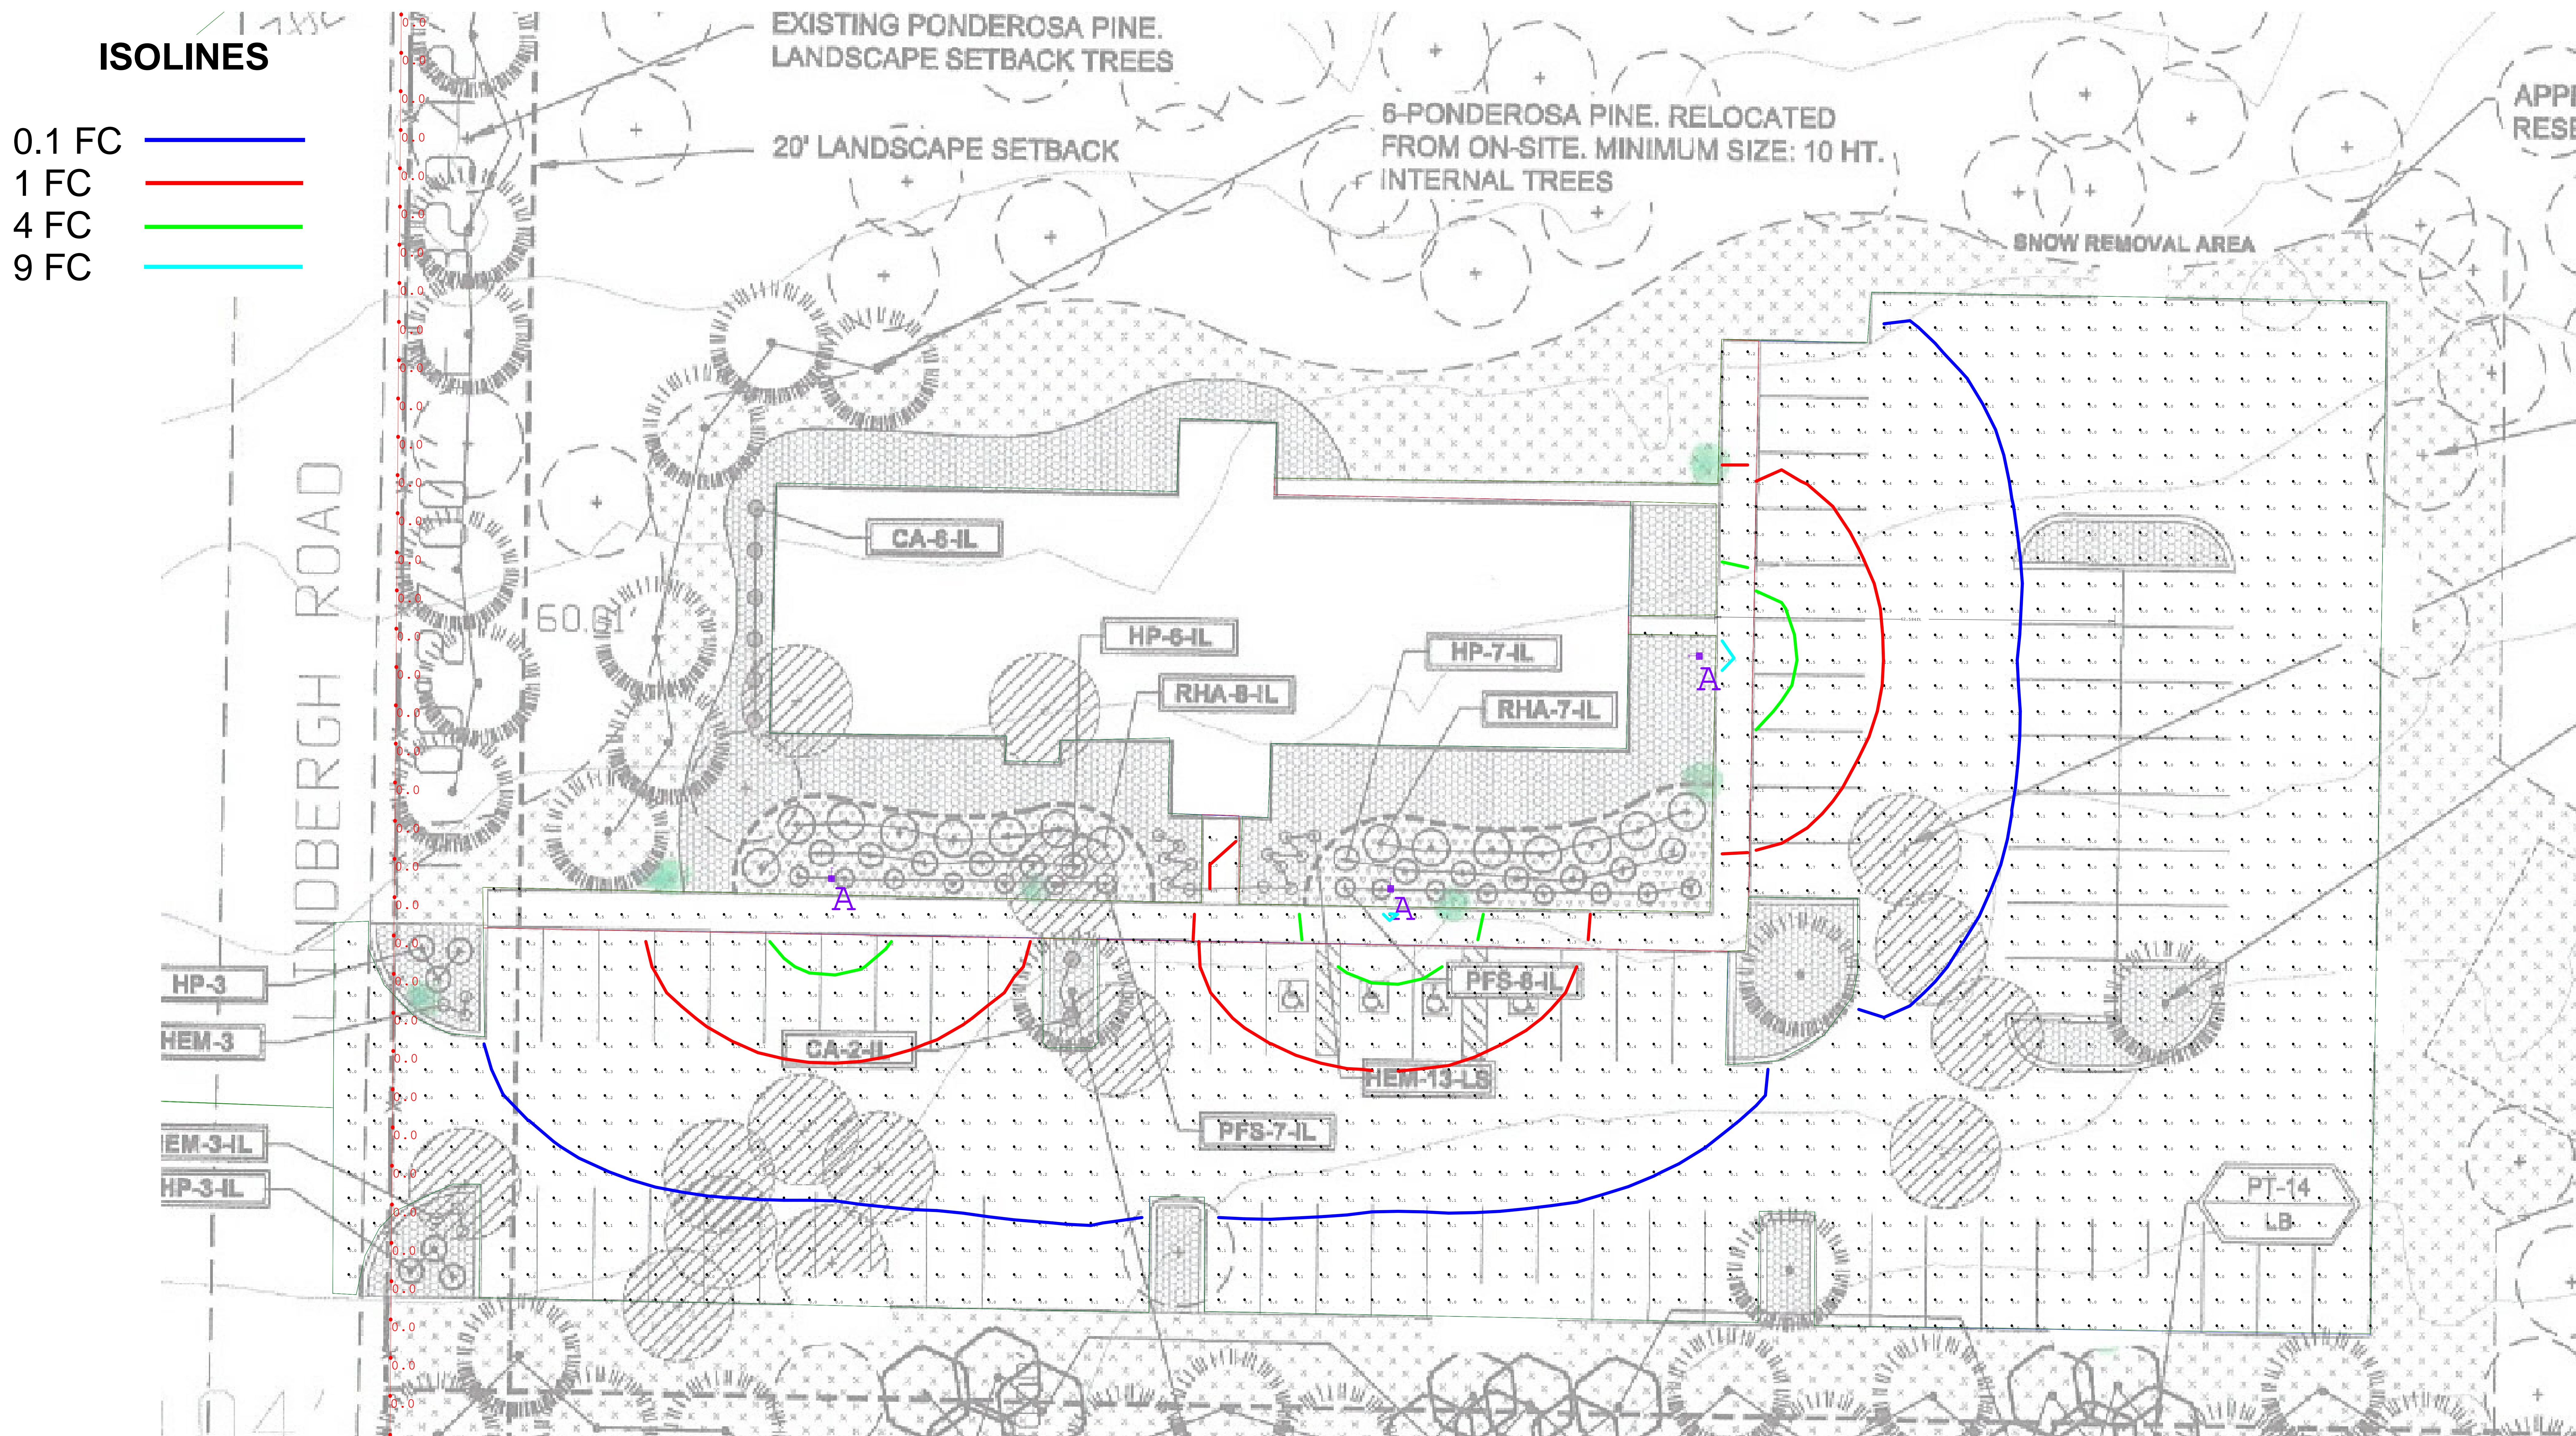

	PROJECT FUEL CHURCH EXTERIOR		LOCATION	DATE 4.14.21	PG 3
	LTG SUBMITTER CR	CTRL CONTACT	CONTACT	Matt Collins	