



Plans for Deck - Changing decking and stair treads from Wood to Timber Tech Composite.

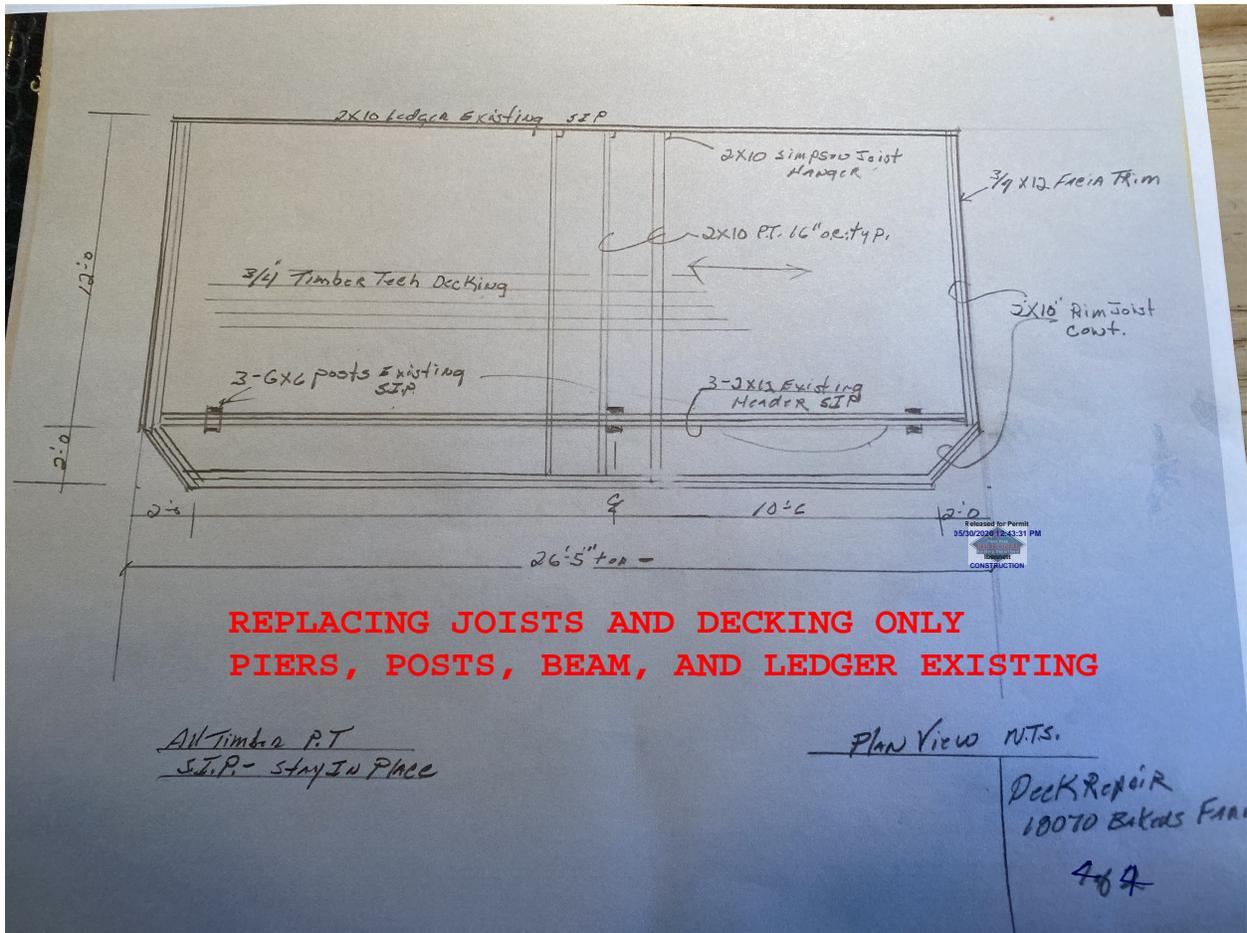

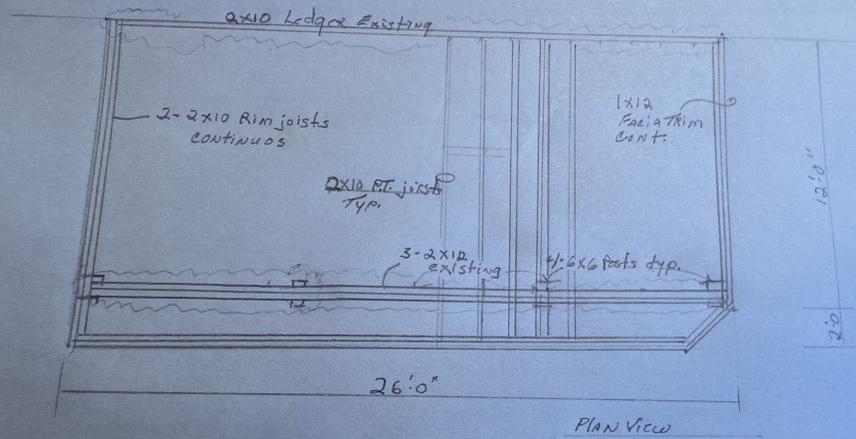

Remove 2x10 Floor joist & decking & Replace

Existing 4x6 Posts, Ledger & Ledger to stay in place

Note - Reuse existing Metal Railing


\* Timber Tech decking 3/4"

Deck Repair

SPANGWICK

18070 Bakras Farm Rd

10F4

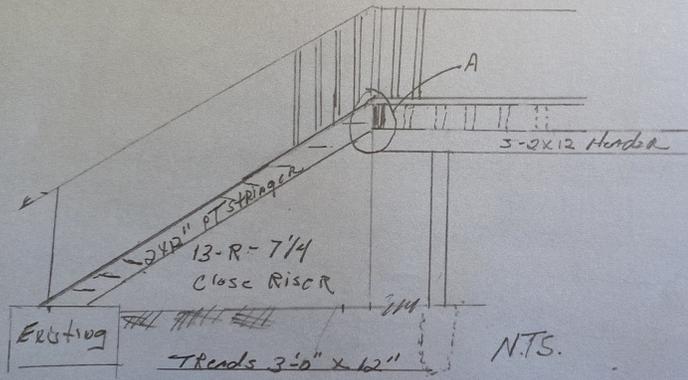

NTS.

- Treads 3'-0" x 12"
- PT
- Stringer 2x12 PT
- Re-use Ex. Railing
- Use Simpson 90° 2x12"
- Angle Fastener (A)

Deck Repair
18070 Baker's Farm
3 of 4