



Copyright - These Drawings are the property of DP3 Architects, Ltd., and reuse on any other project without written permission will result in legal action.

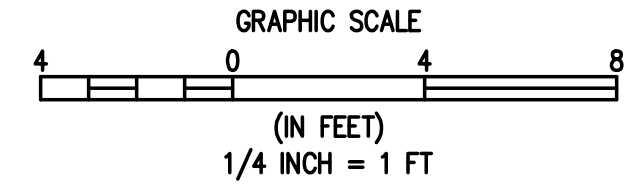

Seal

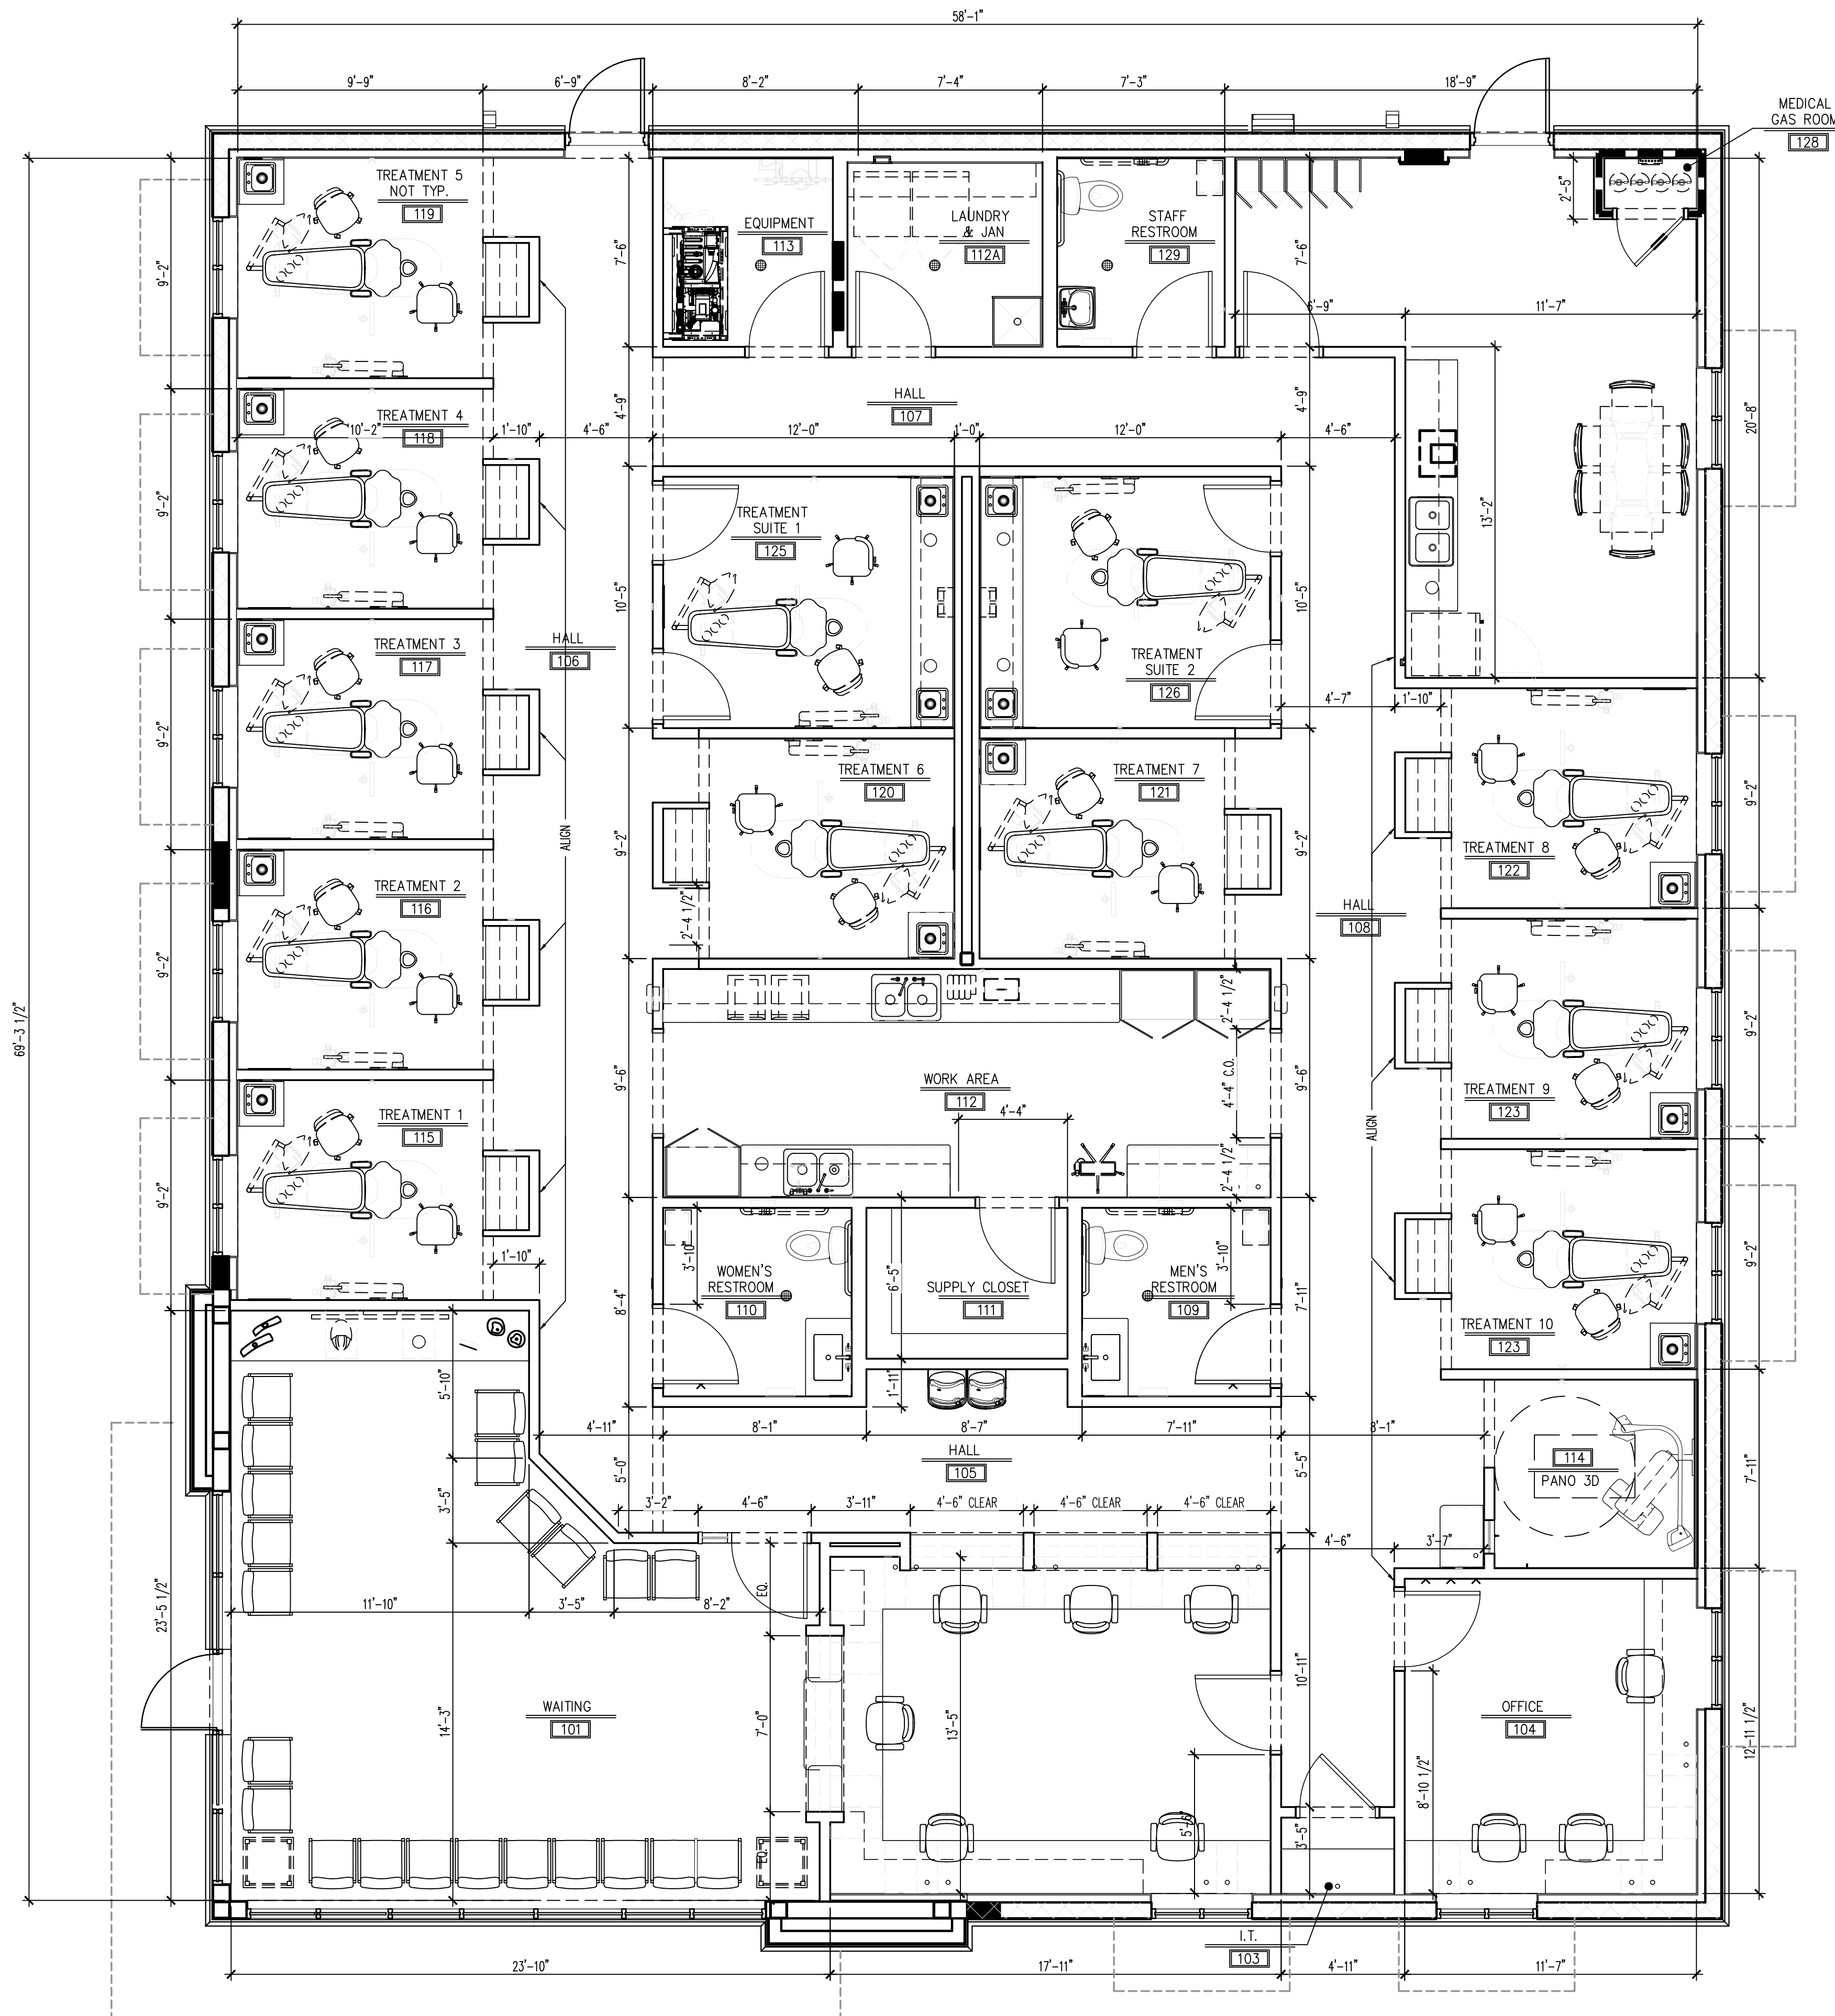

DP3 Architects, LTD.
 15 South Main Street, Suite 400
 Greenville, SC 29601
 864.232.8200
 www.DP3architects.com

Project



Dental Shell
 Building
 Falcon, CO

Project Number 21256
 Drawn By
 Checked By KMW
 Date 01 JUL 2021

A1