


N:\c0350360CS - WMG Falcon\Drawings\Planning Documents\SDP\35036 TRAFFIC CONTROL DEVICES PLAN.dwg, 3/8/2022 10:43:51 AM, Luke Seaber

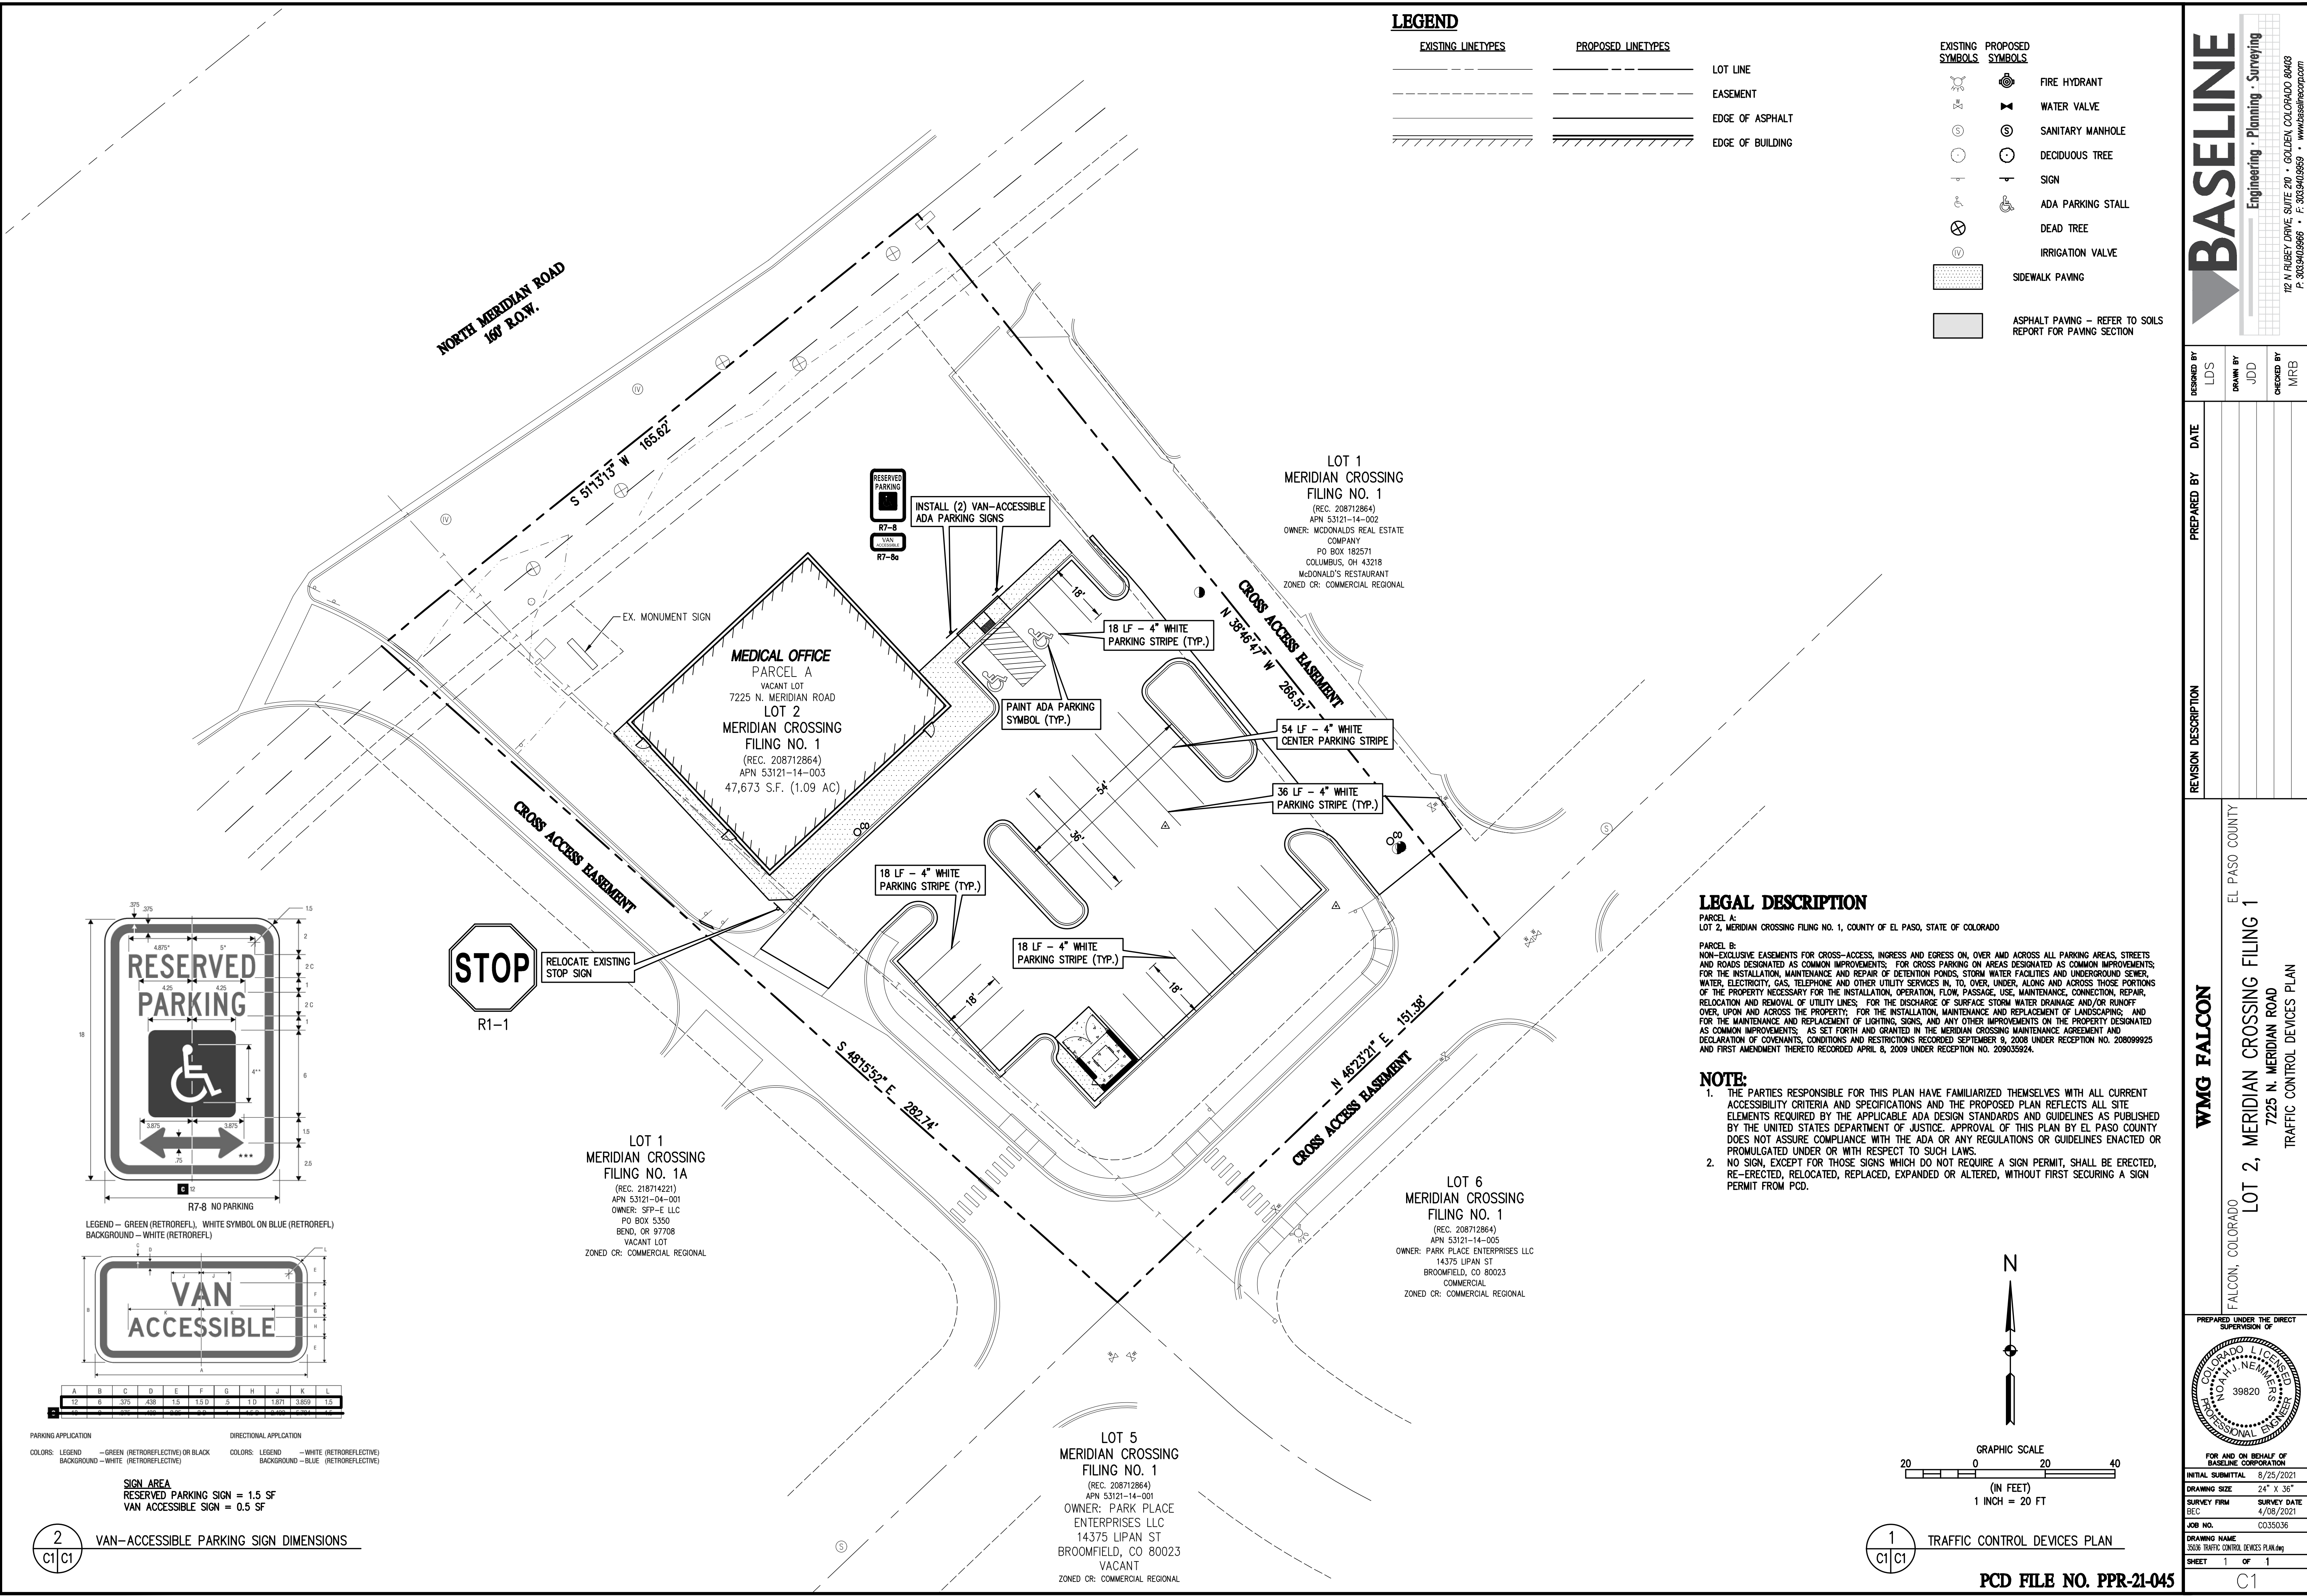

**BASELINE**  
Engineering - Planning - Surveying  
102 N. RIBEY DRIVE, SUITE 270 • GOLDEN, COLORADO 80403  
P. 303.940.966 • F. 303.940.963 • www.baselinecorp.com

DESIGNED BY: LDS  
DRAWN BY: JDD  
CHECKED BY: MRB

DATE: \_\_\_\_\_  
PREPARED BY: \_\_\_\_\_  
REVISION DESCRIPTION: \_\_\_\_\_

EL PASO COUNTY  
LOT 2, MERIDIAN CROSSING FILING 1  
7225 N. MERIDIAN ROAD  
TRAFFIC CONTROL DEVICES PLAN

WGM FALCON  
FALCON, COLORADO  
PREPARED UNDER THE DIRECT SUPERVISION OF  
  
FOR AND ON BEHALF OF  
BASELINE CORPORATION  
INITIAL SUBMITTAL: 8/25/2021  
DRAWING SIZE: 24" x 36"  
SURVEY FIRM: BEC  
SURVEY DATE: 4/08/2021  
JOB NO.: C035036  
DRAWING NAME: 35036 TRAFFIC CONTROL DEVICES PLAN.dwg  
SHEET 1 OF 1  
C1