




BUILDING FRONTAGE 20'-0"
SIGN SQ. FT. = 16.63

A ILLUMINATED BUILDING SIGN

SCALE 1/4" = 1'

SCOPE OF WORK:
INSTALL INTERNALLY ILLUMINATED BUILDING SIGN

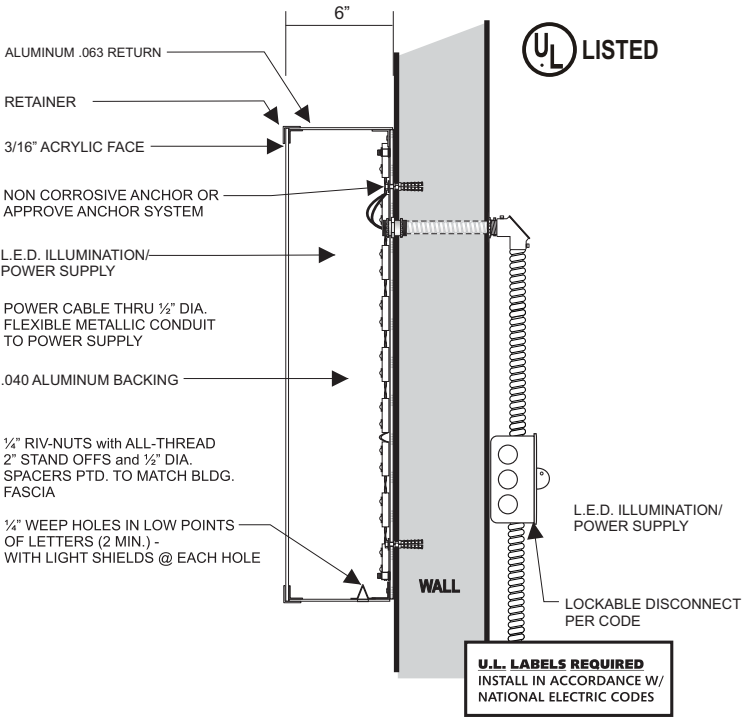

ILLUMINATED BUILDING SIGN NOT TO SCALE
TYPICAL CONSTRUCTION SHOWN, ACTUAL CONSTRUCTION MAY VARY

1454 Burnham Street
Colorado Springs, CO 80906
(719) 391-1924
Fax (719) 391-1401

Serving Colorado, Wyoming
and Northern New Mexico
Since 1979

Drawing Name:
WIDEFIELD INVESTMENT PERMIT R1

Project Manager: J. Keith

Drawn By: DSGN1

Project / Location:

WIDEFIELD INVESTMENTS
141 FONTAINE
FOUNTAIN, CO 80911

 Underwriters Laboratories Inc.  ELECTRICAL TO USE U.L. LISTED COMPONENTS AND SHALL MEET ALL N.E.C. STANDARDS
ALL ELECTRICAL SIGNS ARE TO COMPLY WITH U.L. 48 AND ARTICLE 600 OF THE N.E.C. STANDARDS, INCLUDING THE PROPER GROUNDING AND BONDING OF ALL SIGNS.

Client Approval/Date:

Landlord Approval/Date:

This original drawing created by Aspen is submitted for your personal use, however it shall at all times remain the property of Aspen. It may be used in connection with the project being planned for you by Aspen but not otherwise. You are not authorized to show these drawings to anyone outside your organization, nor is it to be reproduced, used, copied or exhibited in any fashion without permission from Aspen.

Colors depicted in this rendering may not match actual material finishes. Refer to product samples for exact color match.

Date: 11/23/20

Sheet Number: 1 OF 1