



DB 10'6" x 36'


Lamar Advertising

38.78018542889849, -104.78474741103543

Values expressed are specific to Daktronics product only

Date: 9/6/2024

Prepared by: Eric Johnson

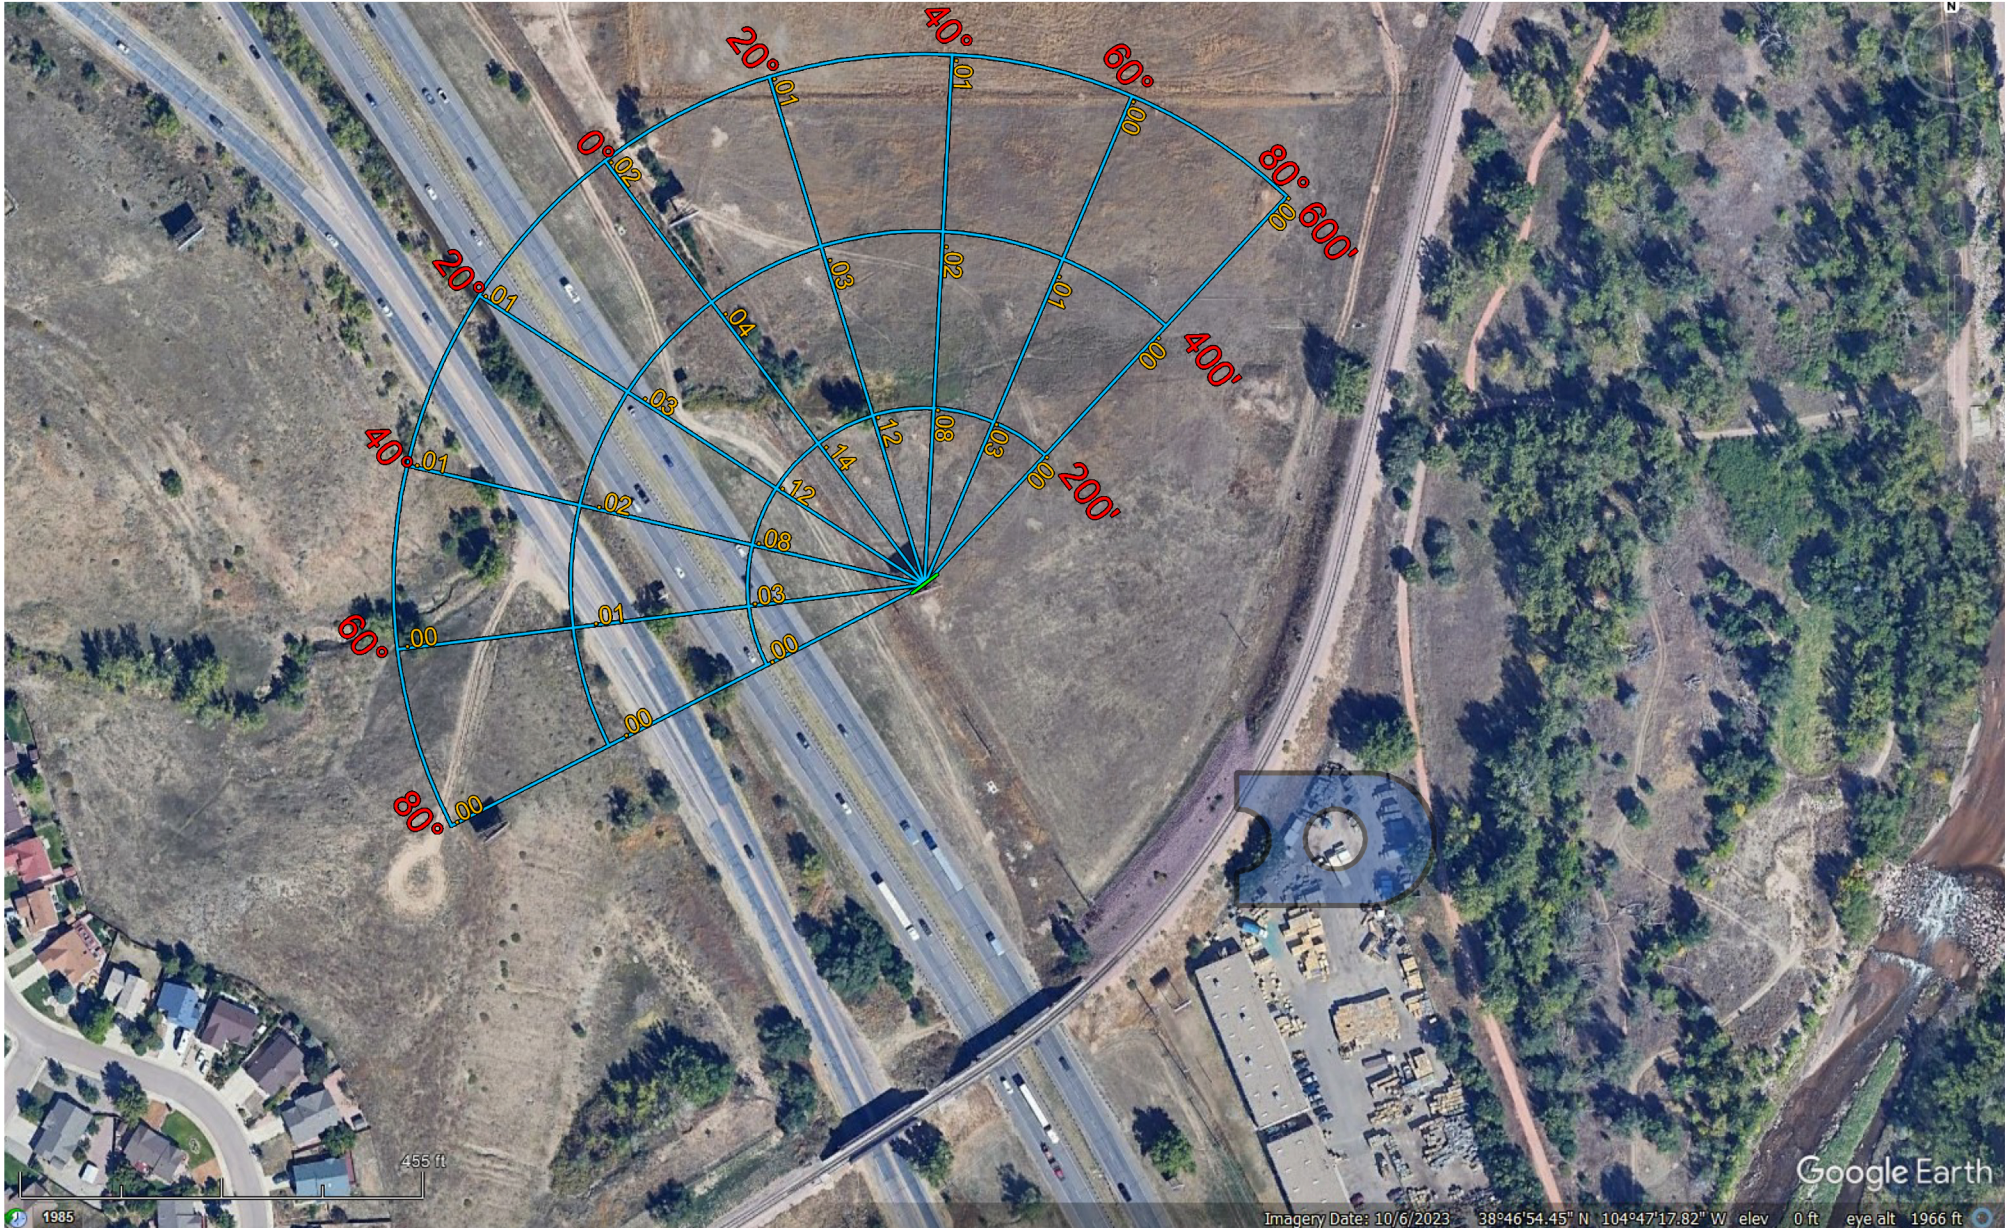

- Display at 2% of Maximum Daytime Brightness(6,500)
- Calculations take into account an overall Billboard height of 38'
- Any rise or fall in elevation or physical blockage is not shown in calculations

*Calculations are based on Red, Green, and Blue LEDs (White Content) powered to their maximum potential for nighttime viewing. Values are shown in footcandles (fc).