




SITUATED IN THE SOUTHWEST QUARTER OF SECTION 8, TOWNSHIP 14 SOUTH, RANGE 65 WEST
OF THE 6TH P.M., COUNTY OF EL PASO, STATE OF COLORADO

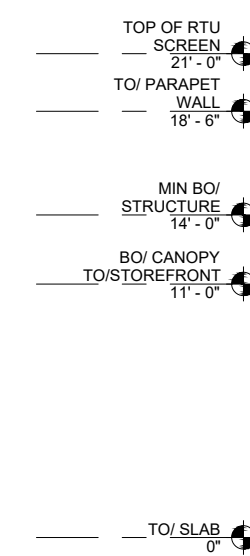


A01 BUILDING ELEVATION FRONT
NTS

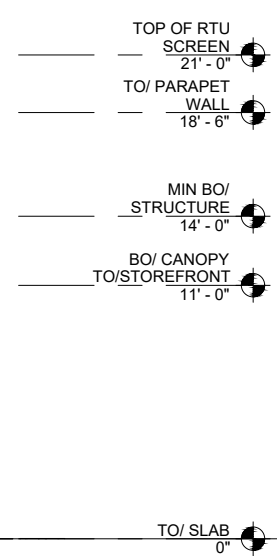


D BUILDING ELEVATION BACK
NTS

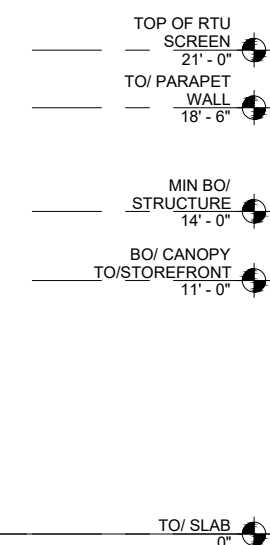

BUILDING ELEVATION SIDE
NTS

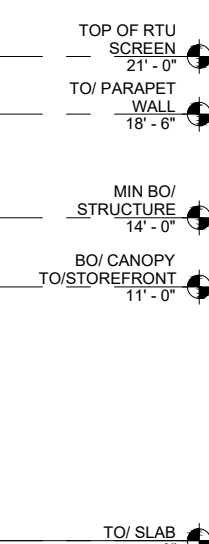

A03 BUILDING ELEVATION SIDE
NTS

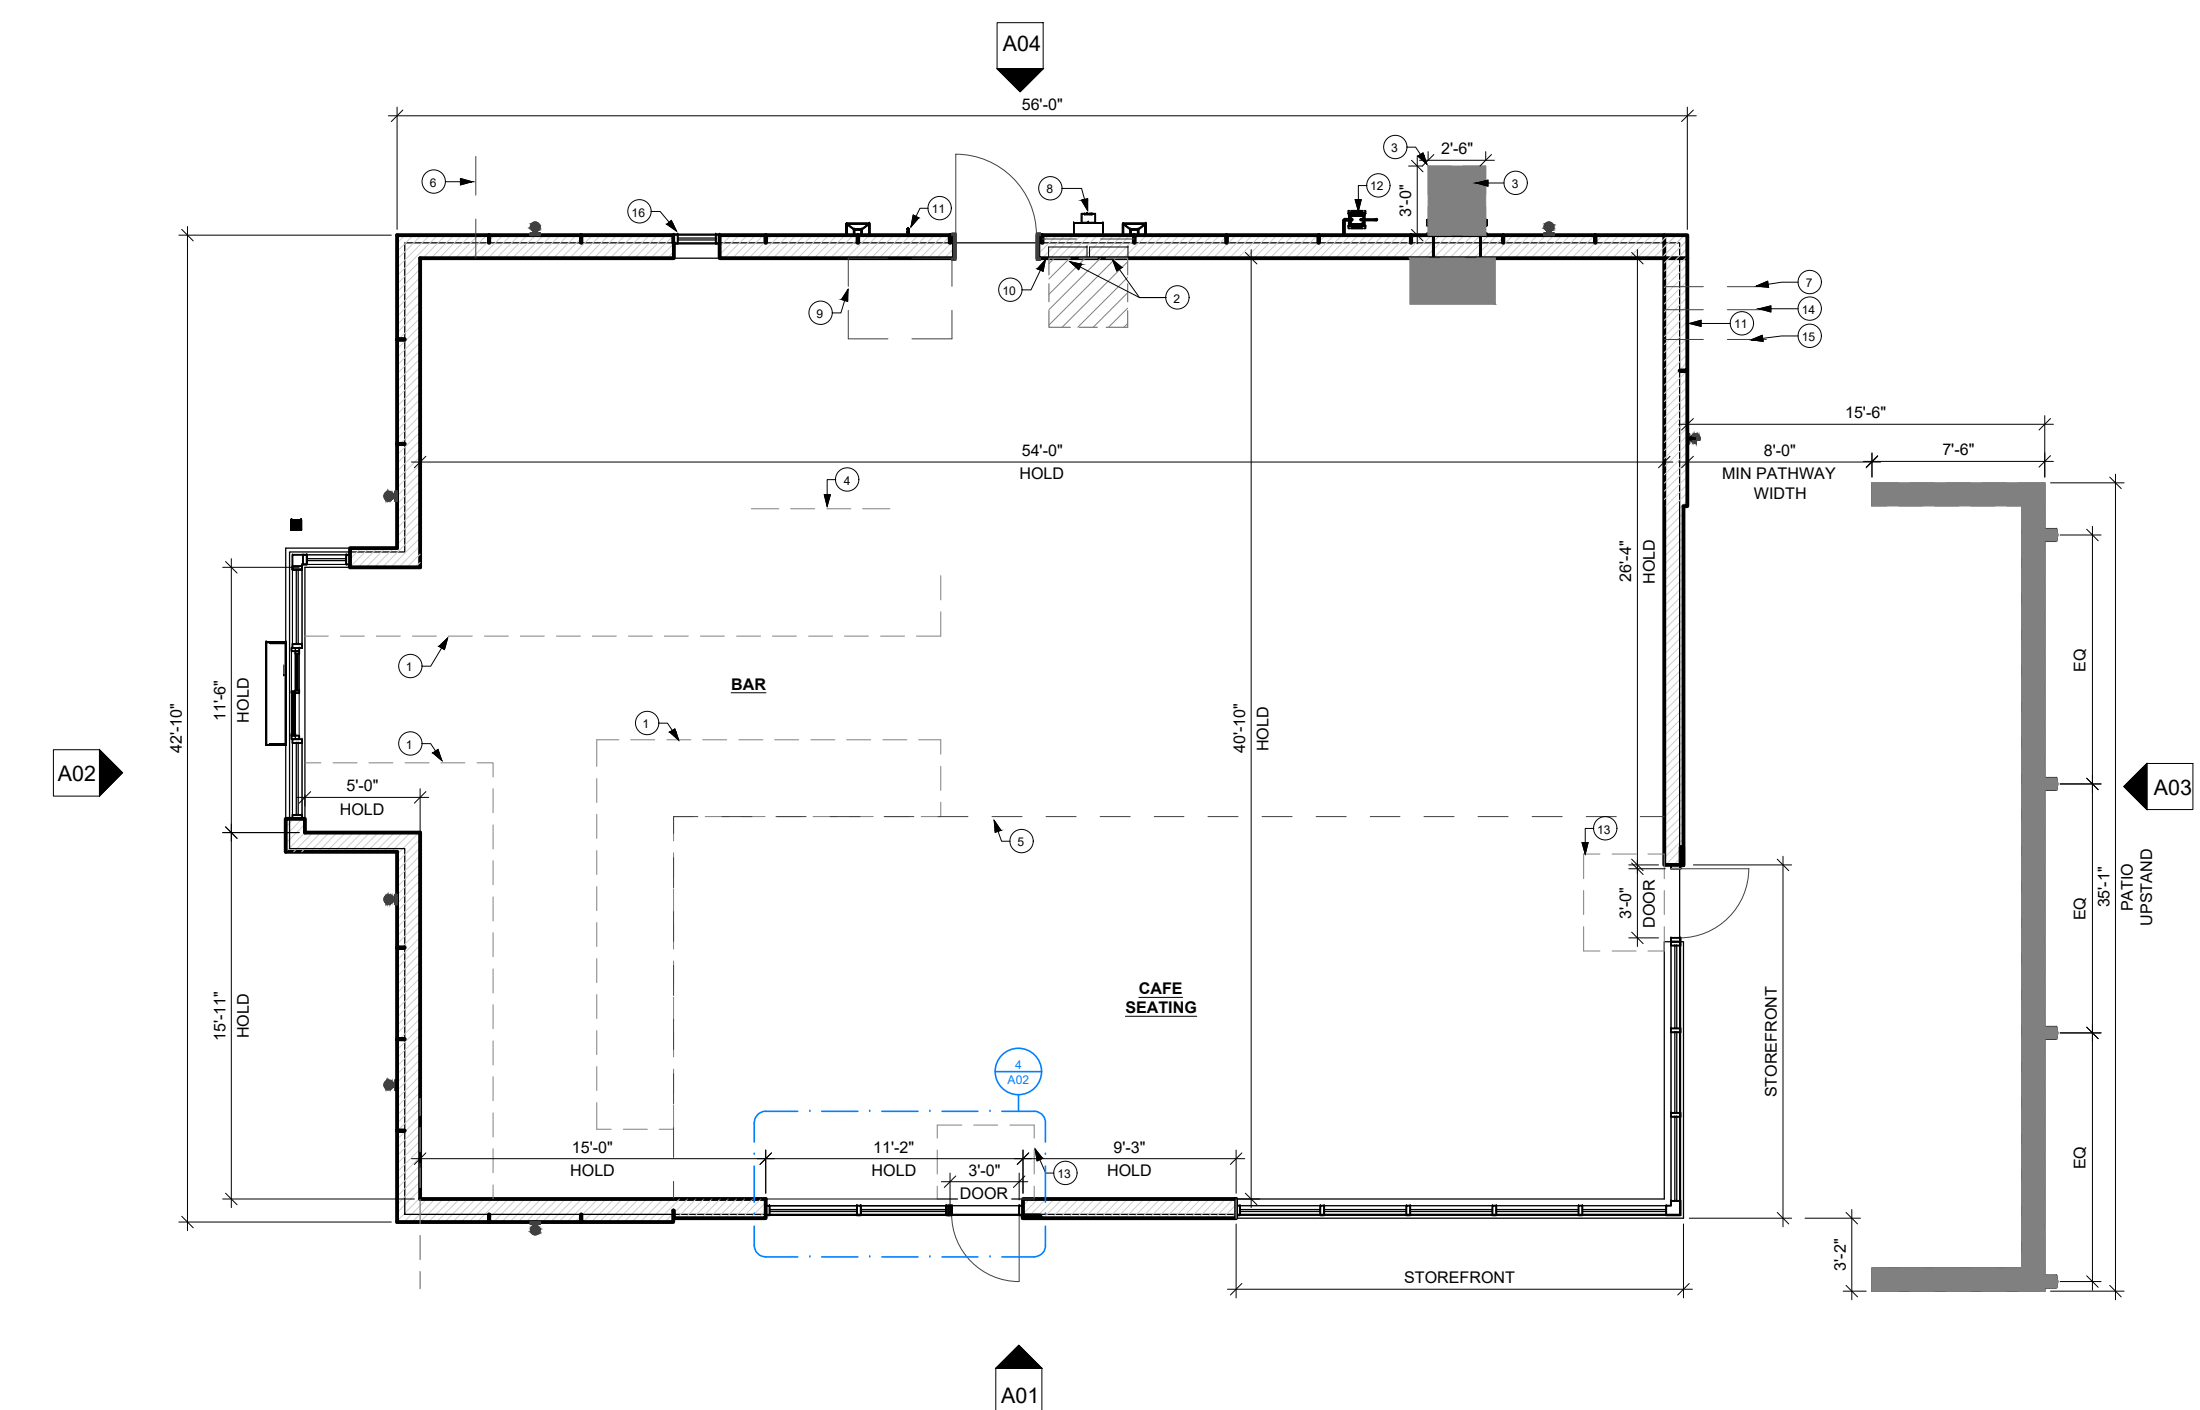

E BUILDING FLOOR PLAN
NTS