

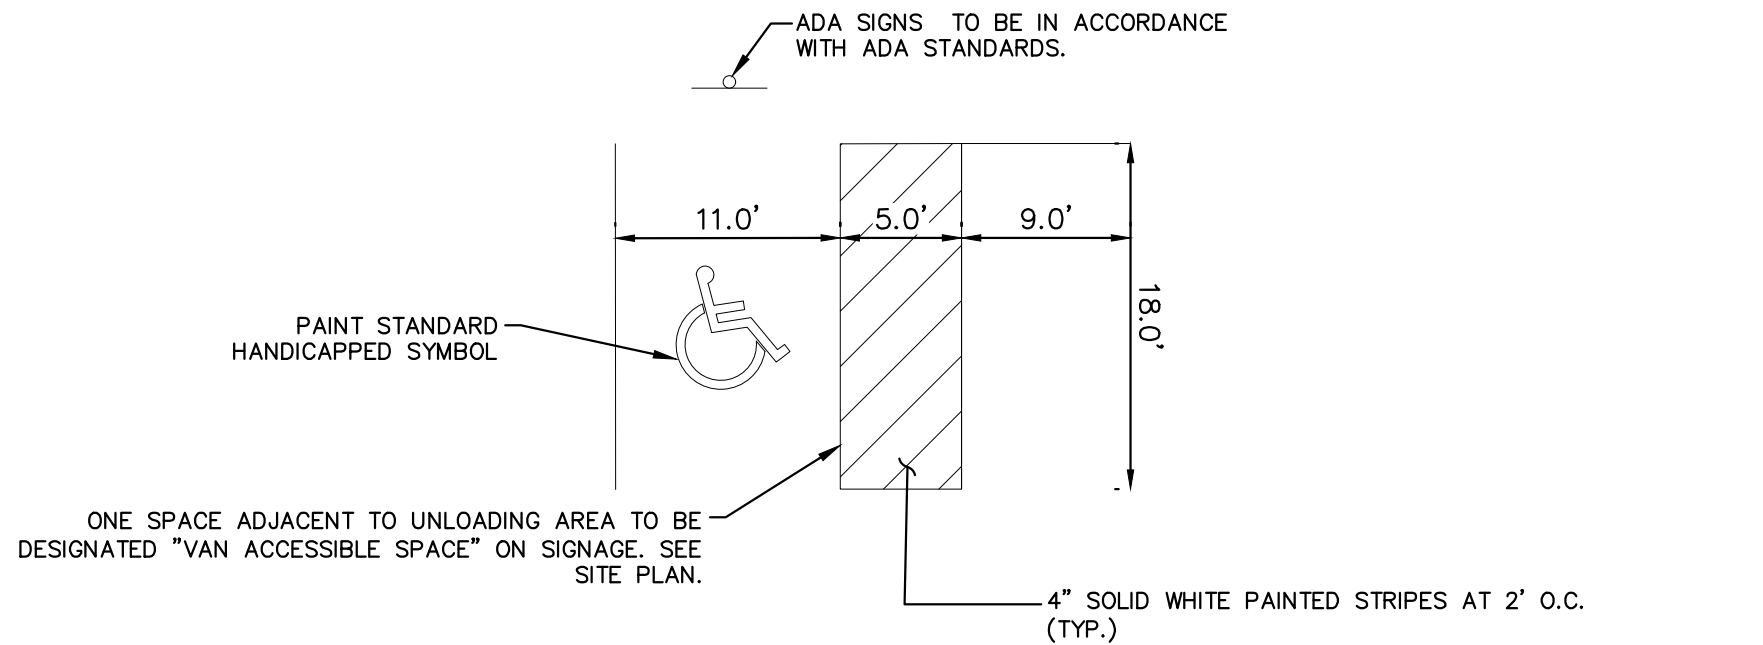


LOT 2 AT CROSSROADS FILING NO. 2  
DEVELOPMENT PLAN  
LOT 2 OF CROSSROADS MIXED-USE FILING NO. 2  
SITUATED IN THE SOUTHWEST QUARTER OF SECTION 8, TOWNSHIP 14 SOUTH, RANGE 65 WEST  
OF THE 6TH P.M., COUNTY OF EL PASO, STATE OF COLORADO

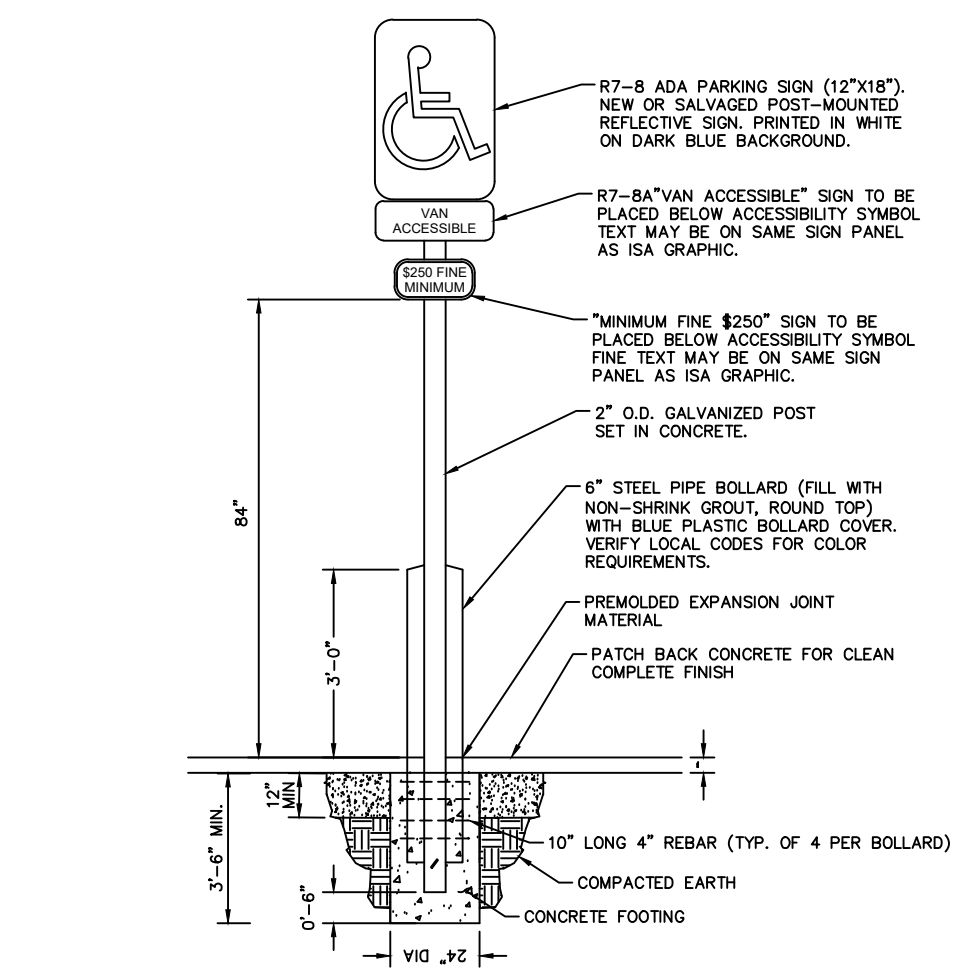

NOTES:  
1. DIMENSIONS MAY VARY REFER TO SITE PLAN (SHEETS 5 AND 6).  
2. SIGNAGE AND MARKINGS TO BE IN ACCORDANCE WITH FEDERAL, STATE AND LOCAL REGULATIONS.

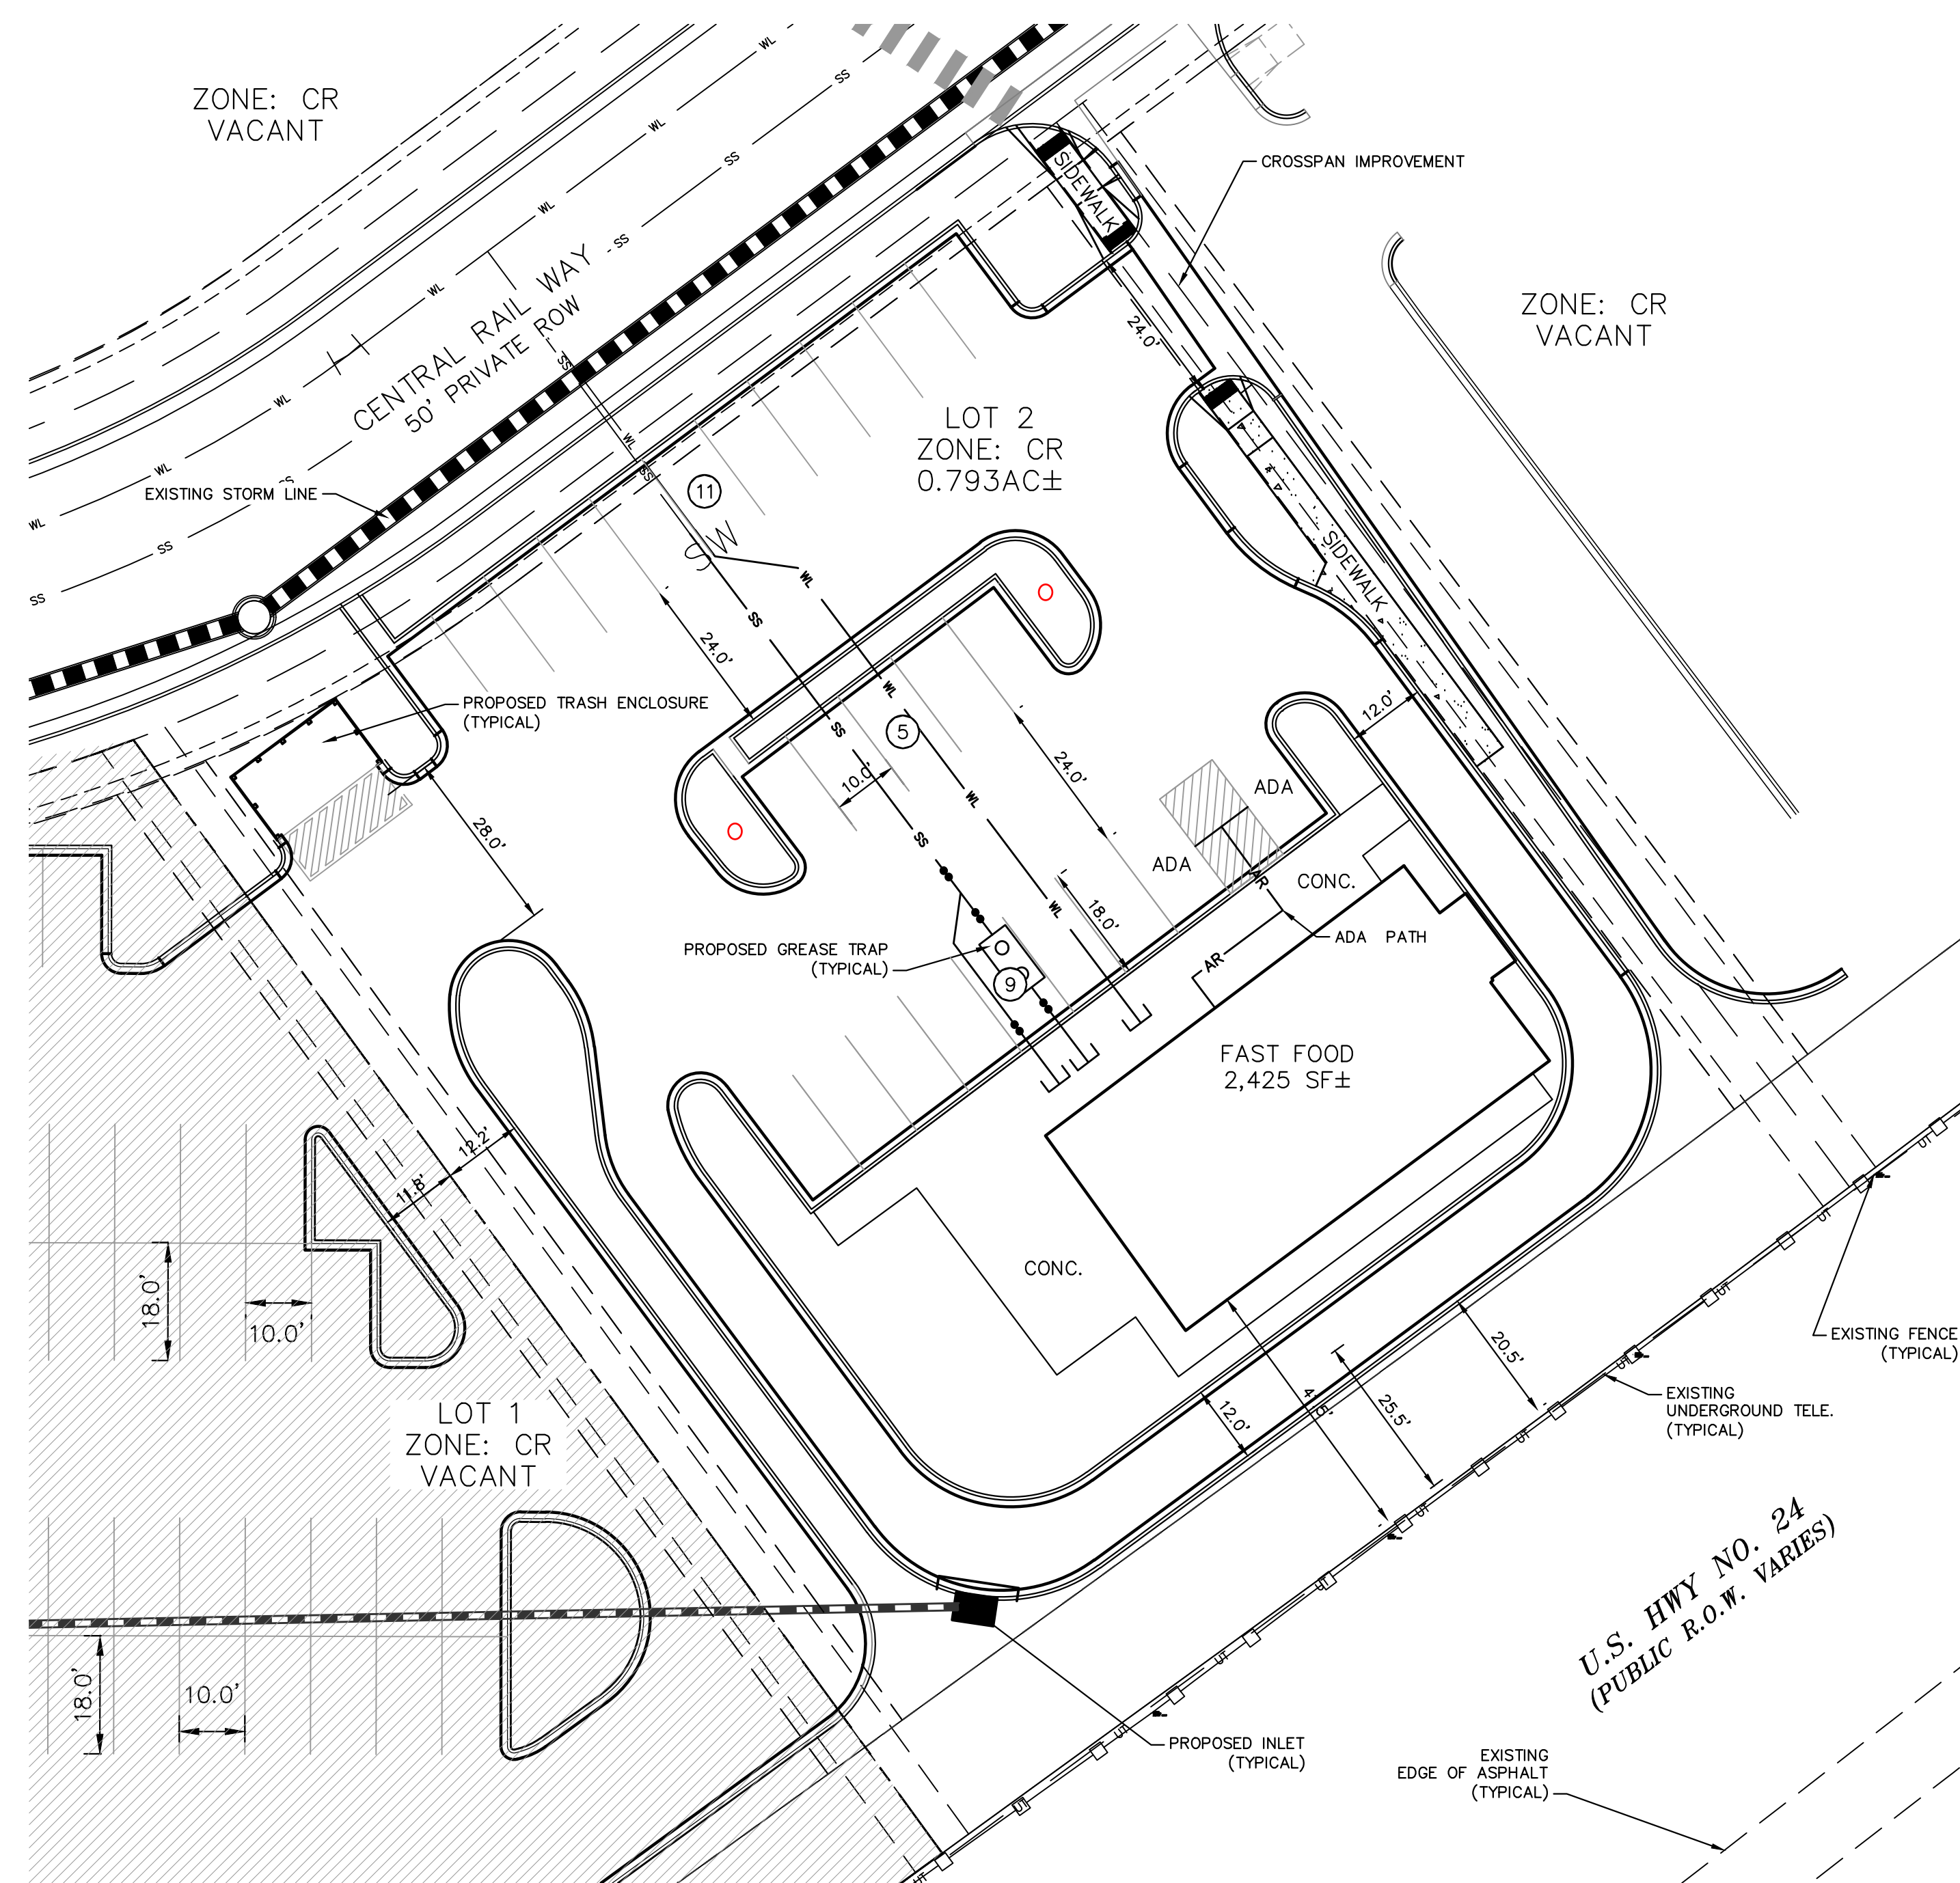