



SC1836

EL PASO COUNTY DEVELOPMENT SERVICES DEPARTMENT
SIGN APPLICATION

DATE: 7/6/18

Business

Name: All Nations
Address: 334 Main
St. 80911

Zone: CC
Legal Description:

Lot 1 Pedrick-eckerd
File No 3

Type of Sign

Illuminated: Yes
Non-Illuminated: X
Valuation: 1,910.13

Storefront Length &/or
Width: 24 ft

Proposed Sign Sq. Ft. 12 sq ft

Existing Sign Sq. Ft. N/A

Total Sign Sq. Ft. 12 sq ft

Contractor Information

Name: RMS Sign Company

Address: 3515 Gunnison
St. 80909

Phone: 719-391-1829

Type of License: 1

Contractor ID# 1838Q

Vicinity Map
Tax Schedule # 6511415041
Please show major intersections.



Sign Plan
(Please indicate dimensions and sign copy)

Elevation Drawing
Indicate storefront length & placement of sign.

Approved

By: Len Kendall

Date: 08/14/2018


El Paso County Planning & Community Development



For Development Services Use Only

Approved Date: _____ Resubmittal? Yes _____ No _____
Denied Date: _____
Comments: _____

- Home
- Map
- Database Search
- Zoom to Region
- Measure Tool
- Print
- Assess | Rates

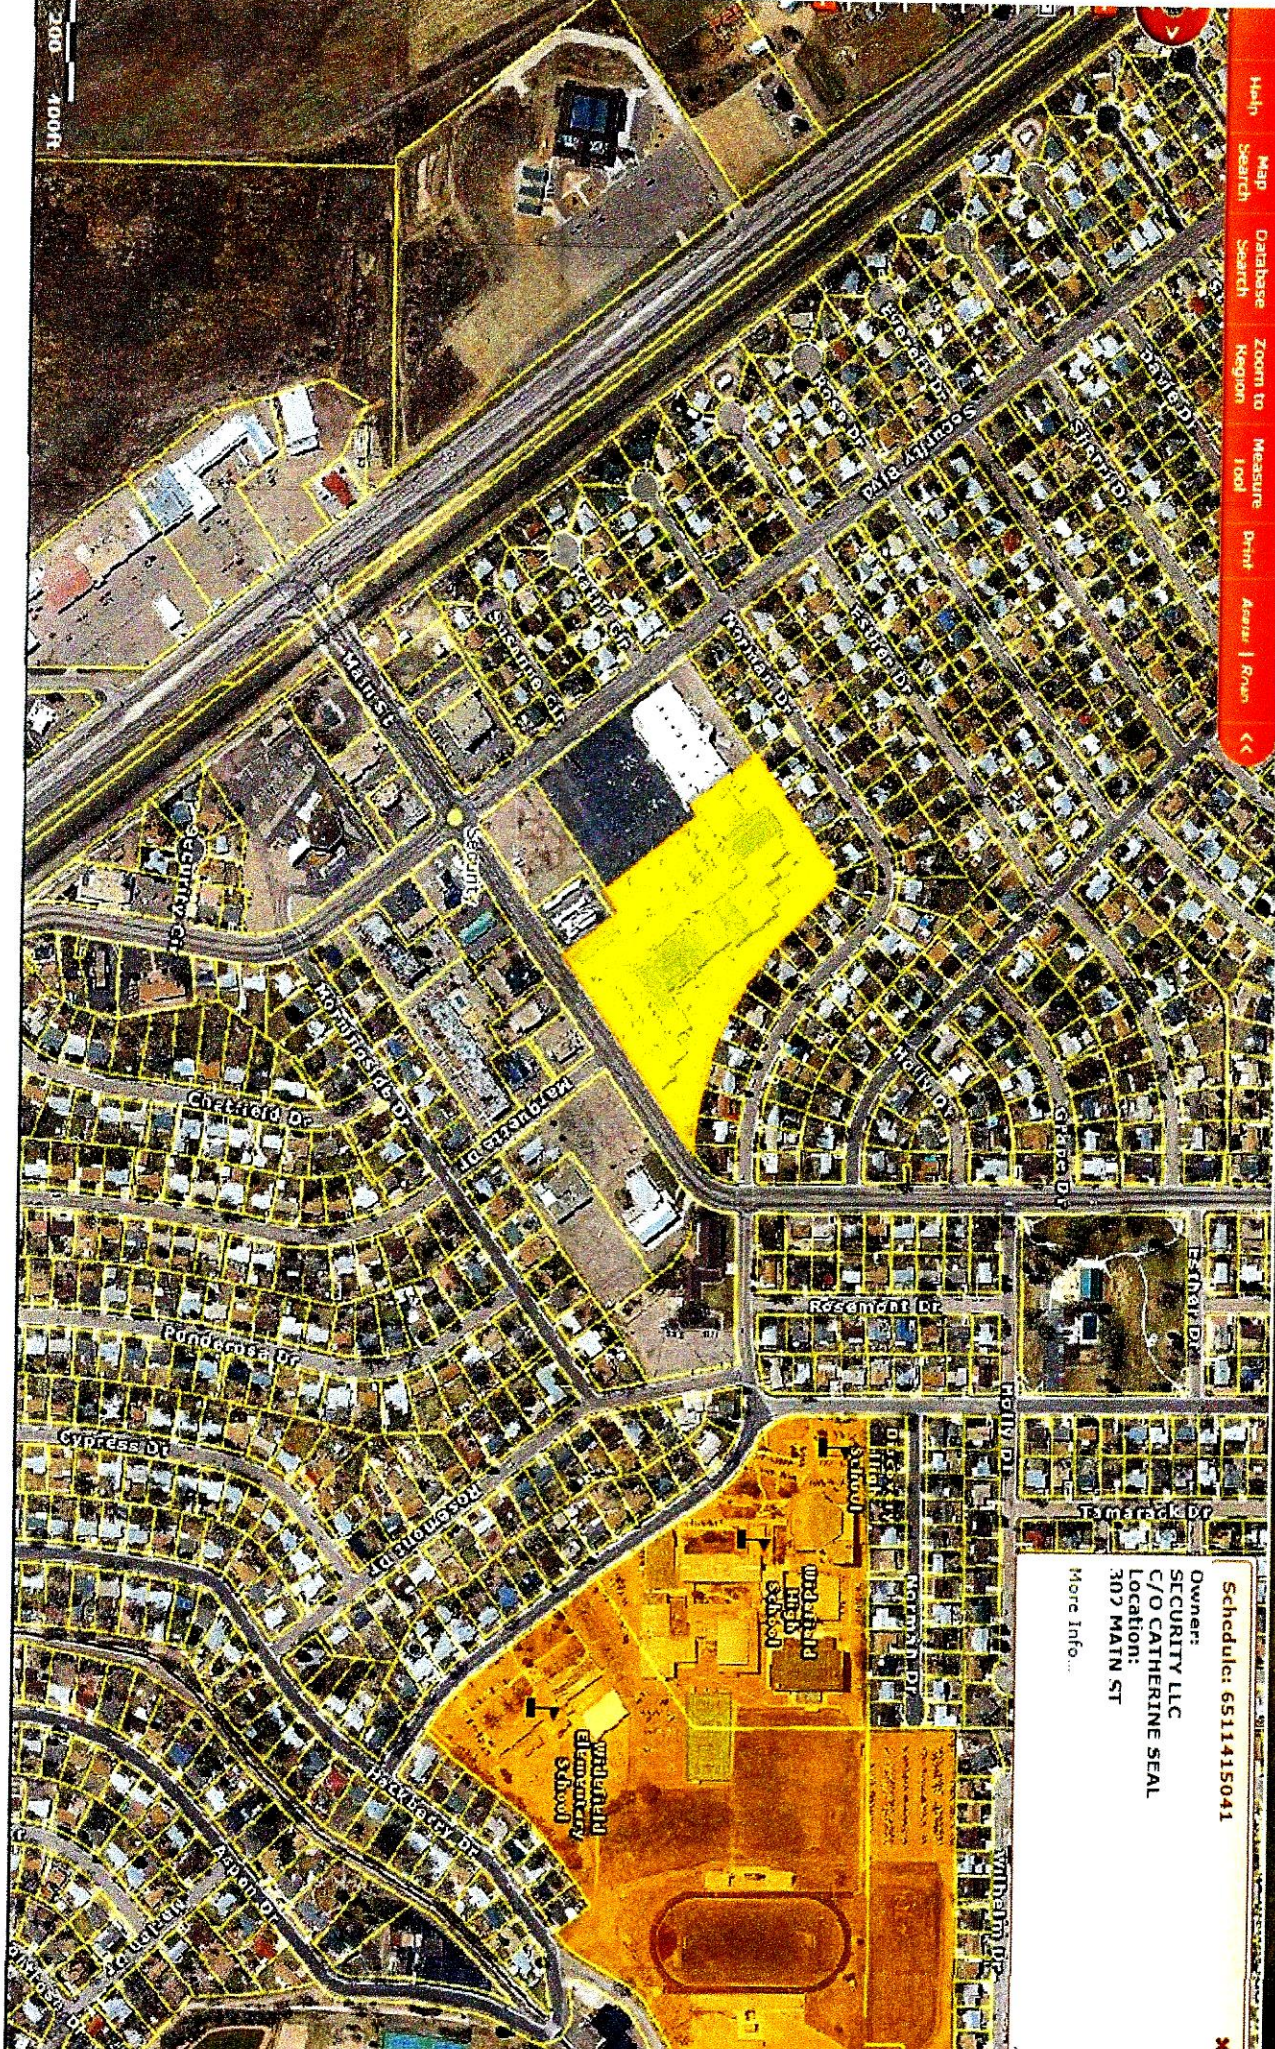

Schedule: 6511415041
Owner: SECURITY LLC
C/O CATHERINE SEAL
Location: 307 MAIN ST
More Info...

200 100ft



Fountain Valley
Bowling Center

Conoco

Valley Espresso

Main St

Walgreens

7-Eleven

UMB Bank

Google

Security Blvd

Marquette Dr

Vapers Choice

Marquette Heights
Apartments

Sonic Drive-In

Knights of Columbus

334 Main Street

Ross Dress for Less

Gold's Gym

Cost Cutters

Mister Money

Main St

American Family
Insurance - Danette

Rosemont Dr


Rosemont Dr

3D


SOUTH BUILDING ELEVATION

KEY M=MATERIAL V=VINYL P=PAINT D=DIGITAL OUTPUT

A FRONT ELEVATIONS
SCALE: NONE

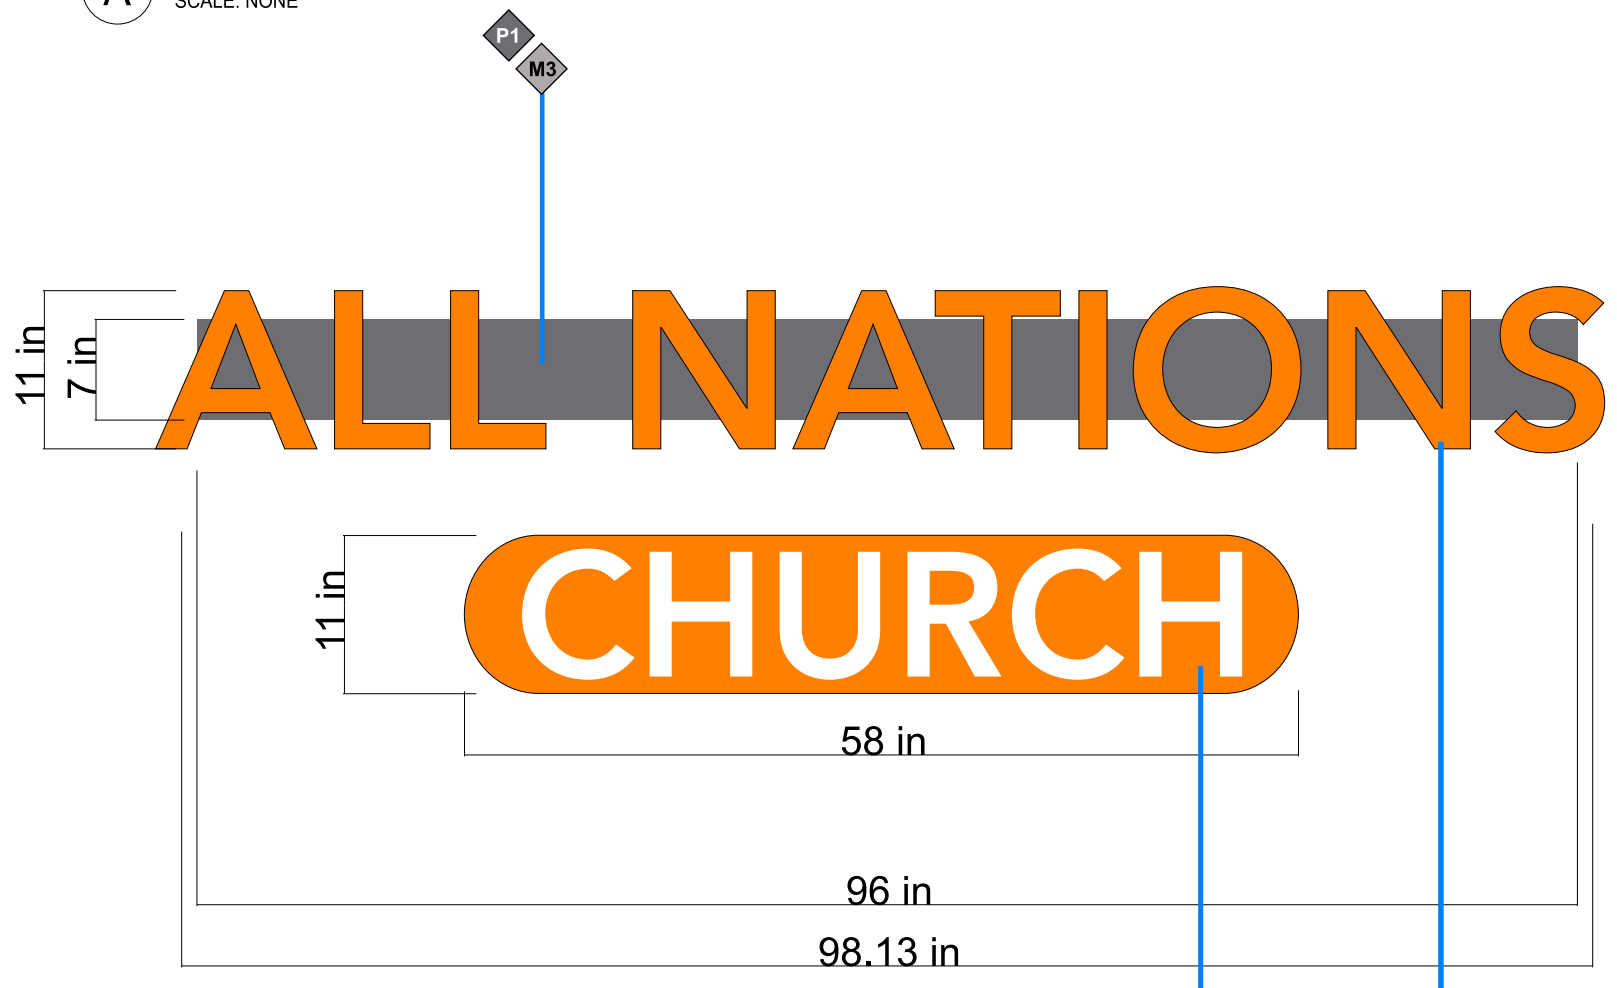

B SIDE ELEVATIONS
SCALE: NONE

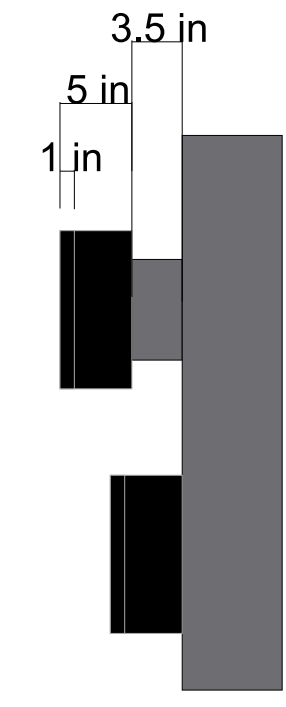


NOTES and SPECIFICATIONS

1 FABRICATE (1) SET OF ILLUMINATED RACEWAY MOUNT PAN CHANNEL LETTERS

COLORS and MATERIALS

- M1** ALUMINUM PAN CHANNEL LETTERS WITH 5" BLACK RETURNS AND 1" BLACK TRIM CAP
- M2** WHITE ACRYLIC FACES
- M3** ALUMINUM RACEWAYS PAINTED TO MATCH BUILDING
- V1** 3M KUMQUAT VINYL (3630-74)
- P1** PAINT TO MATCH BUILDING

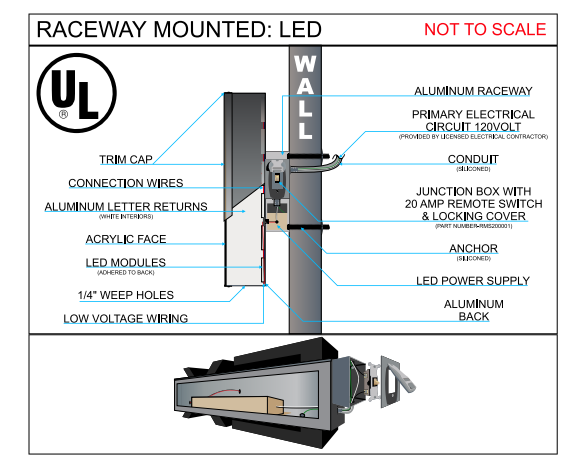

IMPOSED ON PAGE 2

This drawing is the property of RMS Electric Sign Company LLC, reproduction is prohibited without prior written consent. Customer is responsible to check all spelling. Colors may not be accurate representations and may appear different from actual sign.

RMS SIGN COMPANY
3015 GUNNISON STREET
COLORADO SPRINGS, CO 80909
866-391-1829 • 719-391-1829
FAX 719-391-1881

THIS SIGN IS INTENDED TO BE INSTALLED IN ACCORDANCE WITH THE REQUIREMENTS OF ARTICLE 600 OF THE NATIONAL ELECTRICAL CODE AND/OR OTHER APPLICABLE LOCAL CODES. THIS INCLUDES PROPER GROUNDING AND BONDING OF THE SIGN

SIGN(S) TO BE MANUFACTURED TO U.L. SPECIFICATIONS AND WILL BEAR THE U.L. LABEL(S). INSTALL IN ACCORDANCE WITH NATIONAL ELECTRIC CODES.

Customer Information

Business Name ALL NATIONS CHURCH

Project Name 4269-ALL NATIONS

Location Address 334 MAIN ST WIDEFIELD

Customer Approval

Name and Title _____

Authorization _____ Date _____

FRANK CRUZ
SALESPERSON

brandonmetz
DESIGNER

Project Name
4269-ALL NATIONS

Version
D

DATE
06/29/18

PAGE 1 OF 2


24'



This drawing is the property of RMS Electric Sign Company LLC, reproduction is prohibited without prior written consent. Customer is responsible to check all spelling. Colors may not be accurate representations and may appear different from actual sign.

RMs SIGN COMPANY
 3015 GUNNISON STREET
 COLORADO SPRINGS, CO 80909
 866-391-1829 • 719-391-1829
 FAX 719-391-1881

THIS SIGN IS INTENDED TO BE INSTALLED IN ACCORDANCE WITH THE REQUIREMENTS OF ARTICLE 600 OF THE NATIONAL ELECTRICAL CODE AND/OR OTHER APPLICABLE LOCAL CODES. THIS INCLUDES PROPER GROUNDING AND BONDING OF THE SIGN



SIGN(S) TO BE MANUFACTURED TO U.L. SPECIFICATIONS AND WILL BEAR THE U.L. LABEL(S). INSTALL IN ACCORDANCE WITH NATIONAL ELECTRICAL CODES.

Customer Information

Business Name ALL NATIONS CHURCH

Project Name 4269-ALL NATIONS

Location Address 334 MAIN ST WIDFIELD

Customer Approval

Name and Title _____

Authorization _____ Date _____

FRANK CRUZ
 SALESPERSON

brandonmetz
 DESIGNER

Project Name
4269-ALL NATIONS

Version
D

DATE
06/29/18

PAGE 2 OF 2