

OVERALL SITE & KEY PLAN



LNC2

Compact LED Wallpack

[illegible][illegible]

STOCK

ORDERING INFORMATION

Celling Number	Delivered Turners	Voltage	CT	# Delivery Current	Wt. (kg)	Prog. Code
UNC-2:10-U-3K-1	2462	120-217V	5000K	1.6/10mA	7.2 (13.3)	RC
UNC-2:10-U-3K-1	29W					
UNC-2:10-U-3K-1	2868	120-217V	5000K	1.6/10mA	7.2 (13.3)	RC
UNC-2:10-U-3K-1-CL	29W					
UNC-2:10-U-3K-1-CL	2868	120-217V	5000K	1.6/10mA	7.2 (13.3)	RC
UNC-2:10-U-3K-1-CL	42W					
UNC-2:10-U-3K-1-CL	3808	120-217V	4000K	2.0/10mA	7.2 (13.3)	RC
UNC-2:10-U-3K-1-CL	42W					
UNC-2:10-U-3K-1-CL	4108	120-217V	5000K	2.0/10mA	7.2 (13.3)	RC
UNC-2:10-U-3K-1-CL	42W					

MADE-TO-ORDER




ORDERING INFORMATION – (BC PKG CODE)

[illegible]


DIMENSIONS

	A	B	C	D	E
	5.54"	10.16"	6.33"	7.64"	9.10"
	140.8 mm	258 mm	160.7 mm	194 mm	231 mm
	<div> <div>Base</div> <div>PC</div> <div>BBU</div> </div>				
	<div> <div>Model</div> <div>Sensor</div> <div>Models</div> </div>				
WEIGHT	7.0 lbs.	7.5 lbs.	9.5 lbs.		
	3.2 kg	3.4 kg	4.3 kg		

Visit www.hubbelloutdoor.com/products for up-to-date availability information

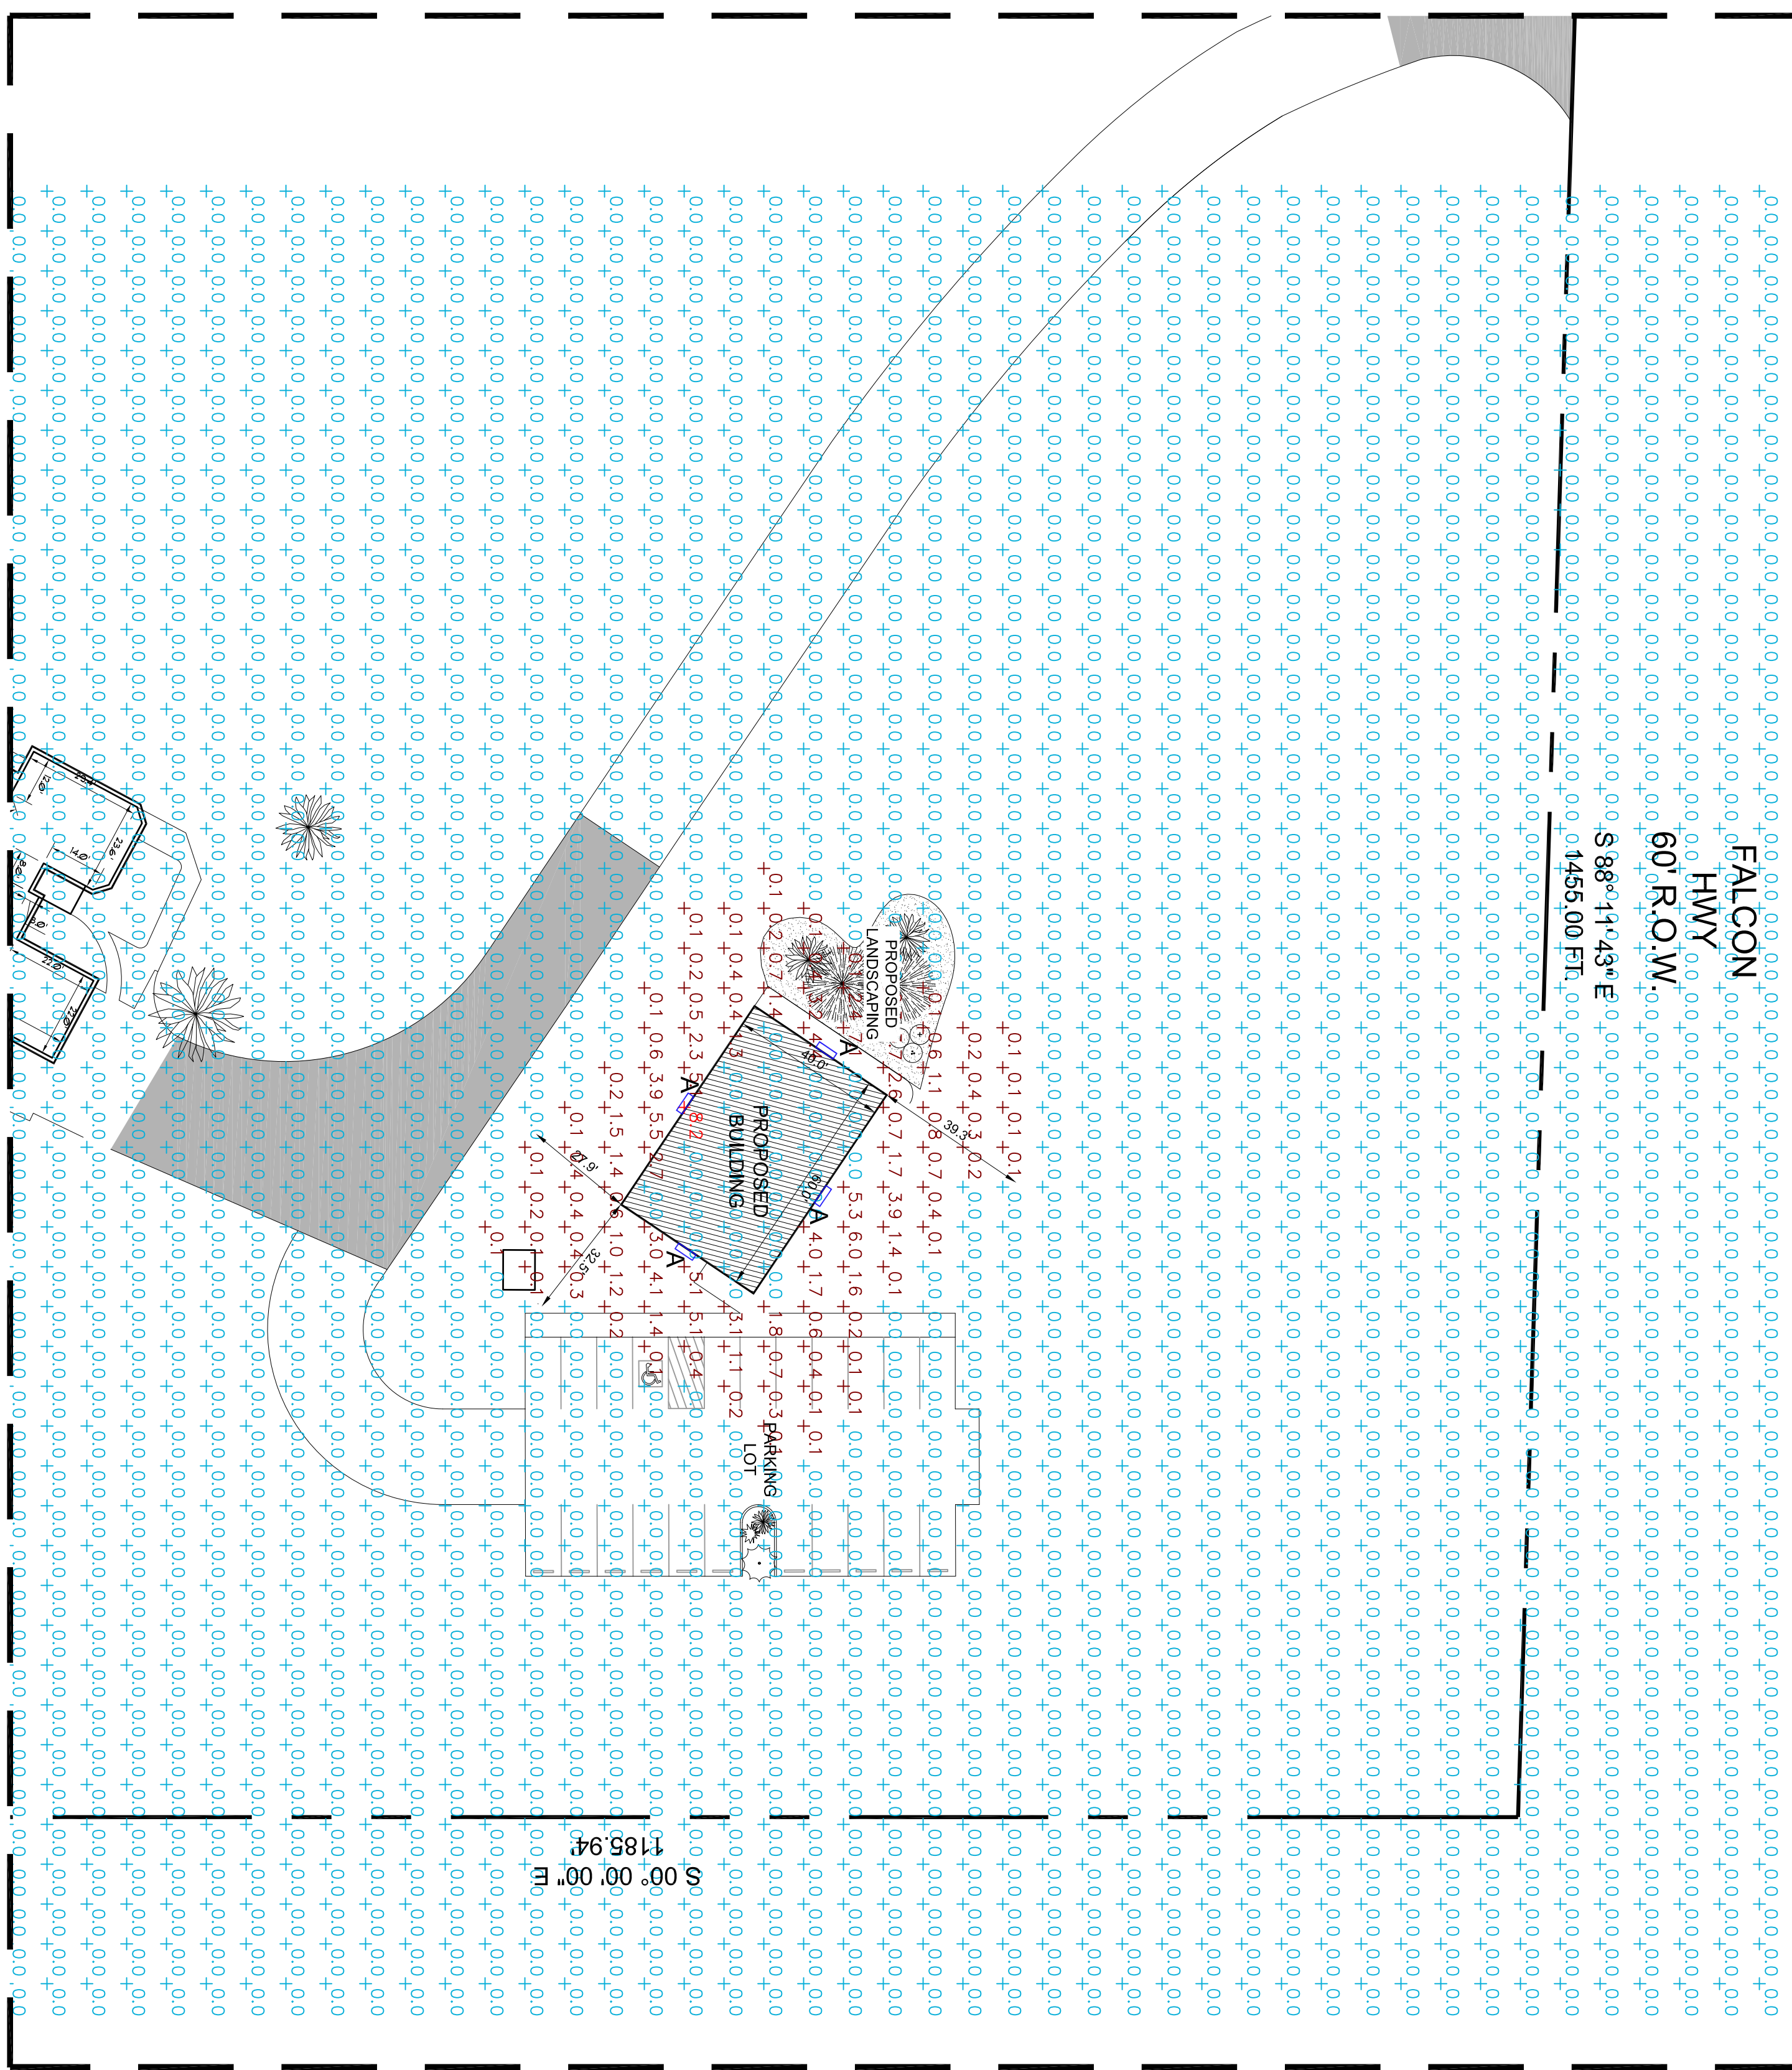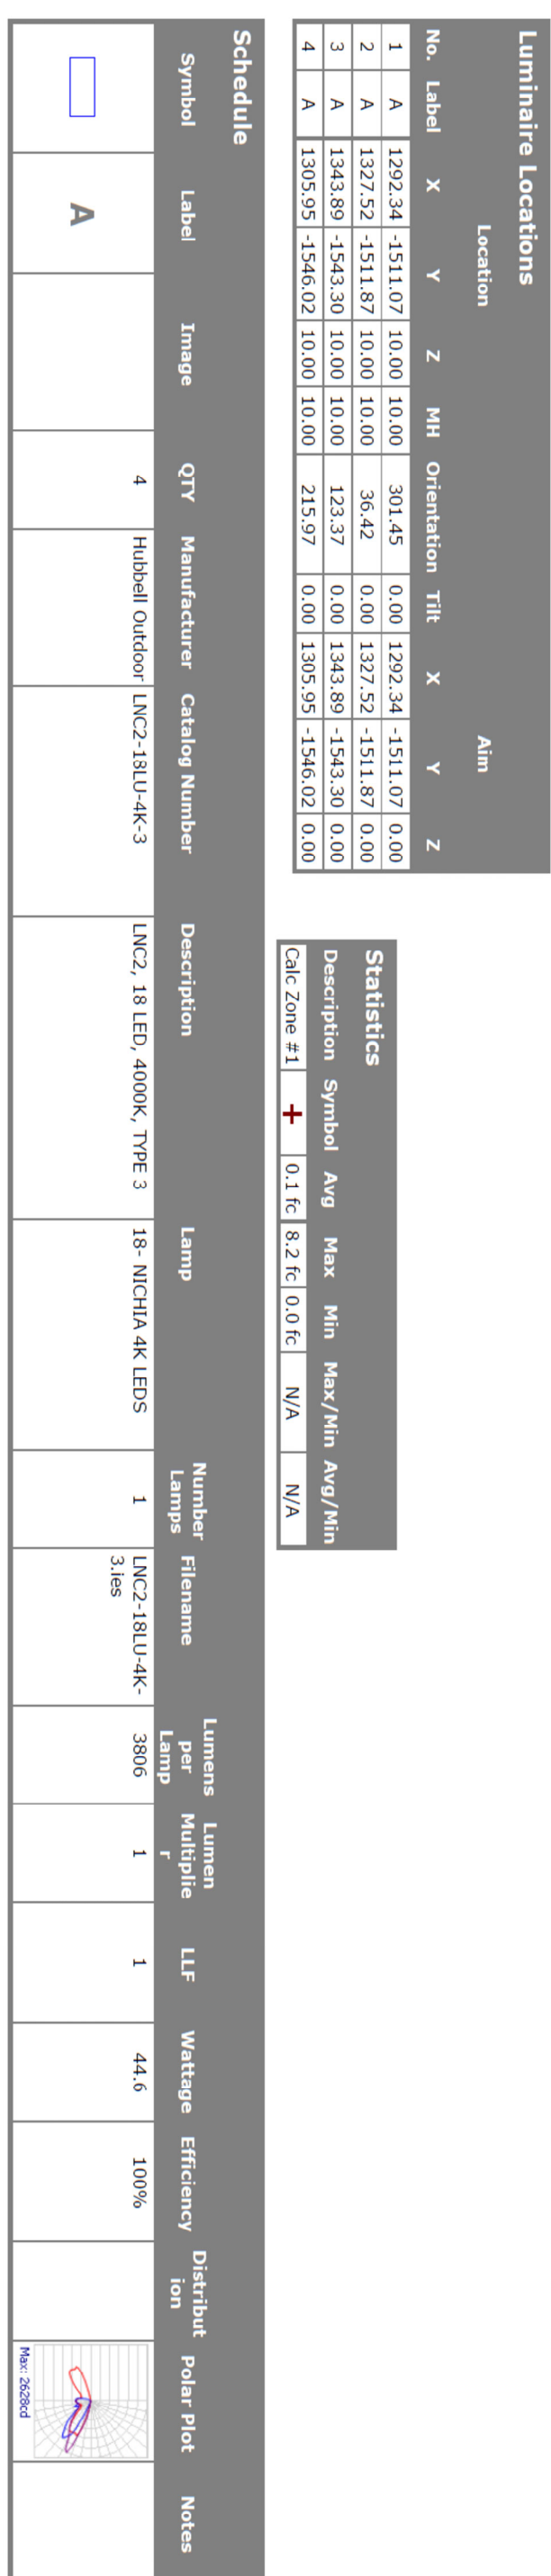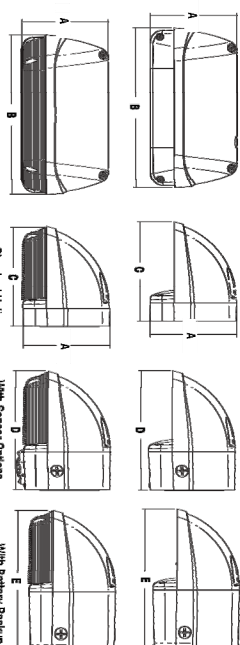

PHOTOMETRIC PLAN

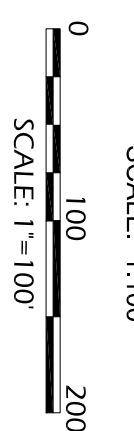

SCALE: 1"=100'

→

EXTERIOR
PHOTOMETRIC
PLAN & DETAILS
C1

Q

PROJECT NUMBER: 2020-D009-A
DRAWN BY:
REVIEWED BY:
DATE:

ISSUE RECORD:

COMMUNITY BUILDING (NON-PROFIT EVENT VENUE)

6275 N MERIDIAN RD, PEYTON, CO 80831

Owners: David and Cindy Smallidge

STAMP:

1910 ASPEN CIRCLE
PUEBLO, CO 81006
TEL 719.696.8274

The logo for DK Horn Engineering & Design Inc. features the company name in a stylized, green, cursive font. The letters 'DK' are large and prominent, with 'Horn' following in a similar script. Below this, 'Engineering & Design Inc.' is written in a smaller, green, sans-serif font. A green swoosh underline is positioned beneath the main text.