

409.50

428.04'

863.04'


1332.64'

366.24'

Highline Drive



**SFD23211
 PLAT 17229
 ZONE RR-5**

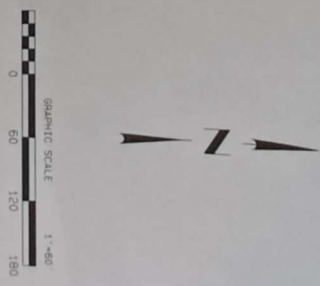

All measurements shown herein are U.S. Survey Feet.
 Conflicting boundary evidence is not shown.

APPROVED
 [Signature]
 Surveyor
DENIED
 [Signature]
 Surveyor

Released for Permit
 FEB 14 2023
 AM
 Map Examination

TSN: 53060-03-009
 PROPERTY DESCRIPTION:
 LOT 22 AS SHOWN BY RECORDS OF BUCK CREEK GOLF CLUB SUB RECORDED IN P&S BOOK 2 PAGE 58