

52' PROPERTY LINE

PROPERTY LINE

FENCE

FLOWER GARDEN

18" RETAINING WALL

20' DECK

52'

CABLE BOX

ALL FENCES 6FT. TALL

HOUSE

PAVER WALKWAY

GARDEN

10'

FILE # BOA 245

GAS METER

- 1) SOLAR WALL
- 2) GAS METER
- 3) ELECTRIC
- 4) SOLAR METERS

20' SHED

507-269-0039
STRUIFS 950@gmail.com


GARAGE DOOR ↑

FENCE

JOSEPH STRUIF
4390 DOOLEY WAY
COLO. SPRGS CO 80911
PROP. TAX. # 6502312046
ZONING RS-5000 CA.

LOT 19 BLK #2
BRADLEY RANCH FIL #3
PHASE 1

DRIVEWAY

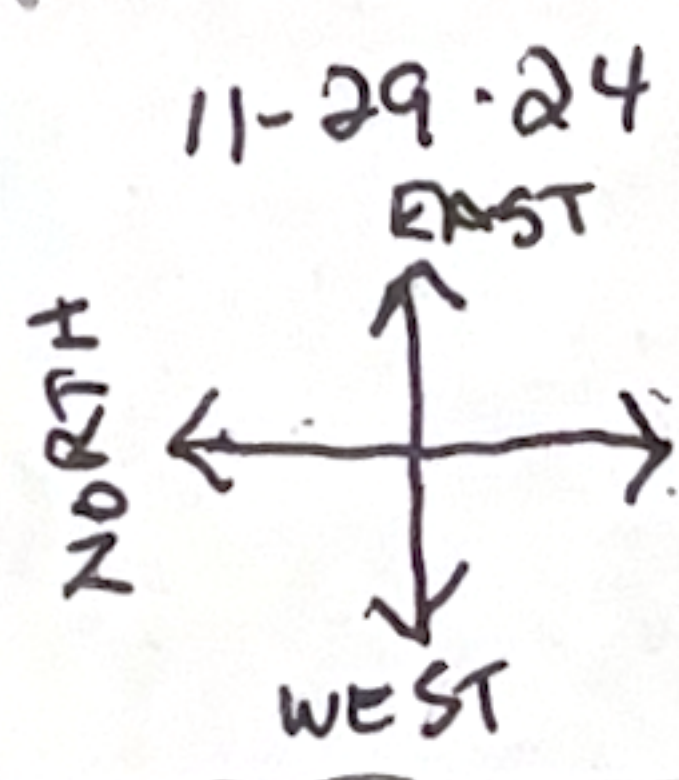

ROOF TO ROOF 27' 0"

LOCATE 15 CONFIRMED.

SINGLE FAMILY HOME
(0.119) ACRES

FRONT YARD

52' PROPERTY LINE

SIDEWALK

GAS LINE

DODLEY WAY

STREET

PROPERTY LINE 100'

FENCE