


MONUMENT GLAMPING I

PBMP APPLICABILITY MAP

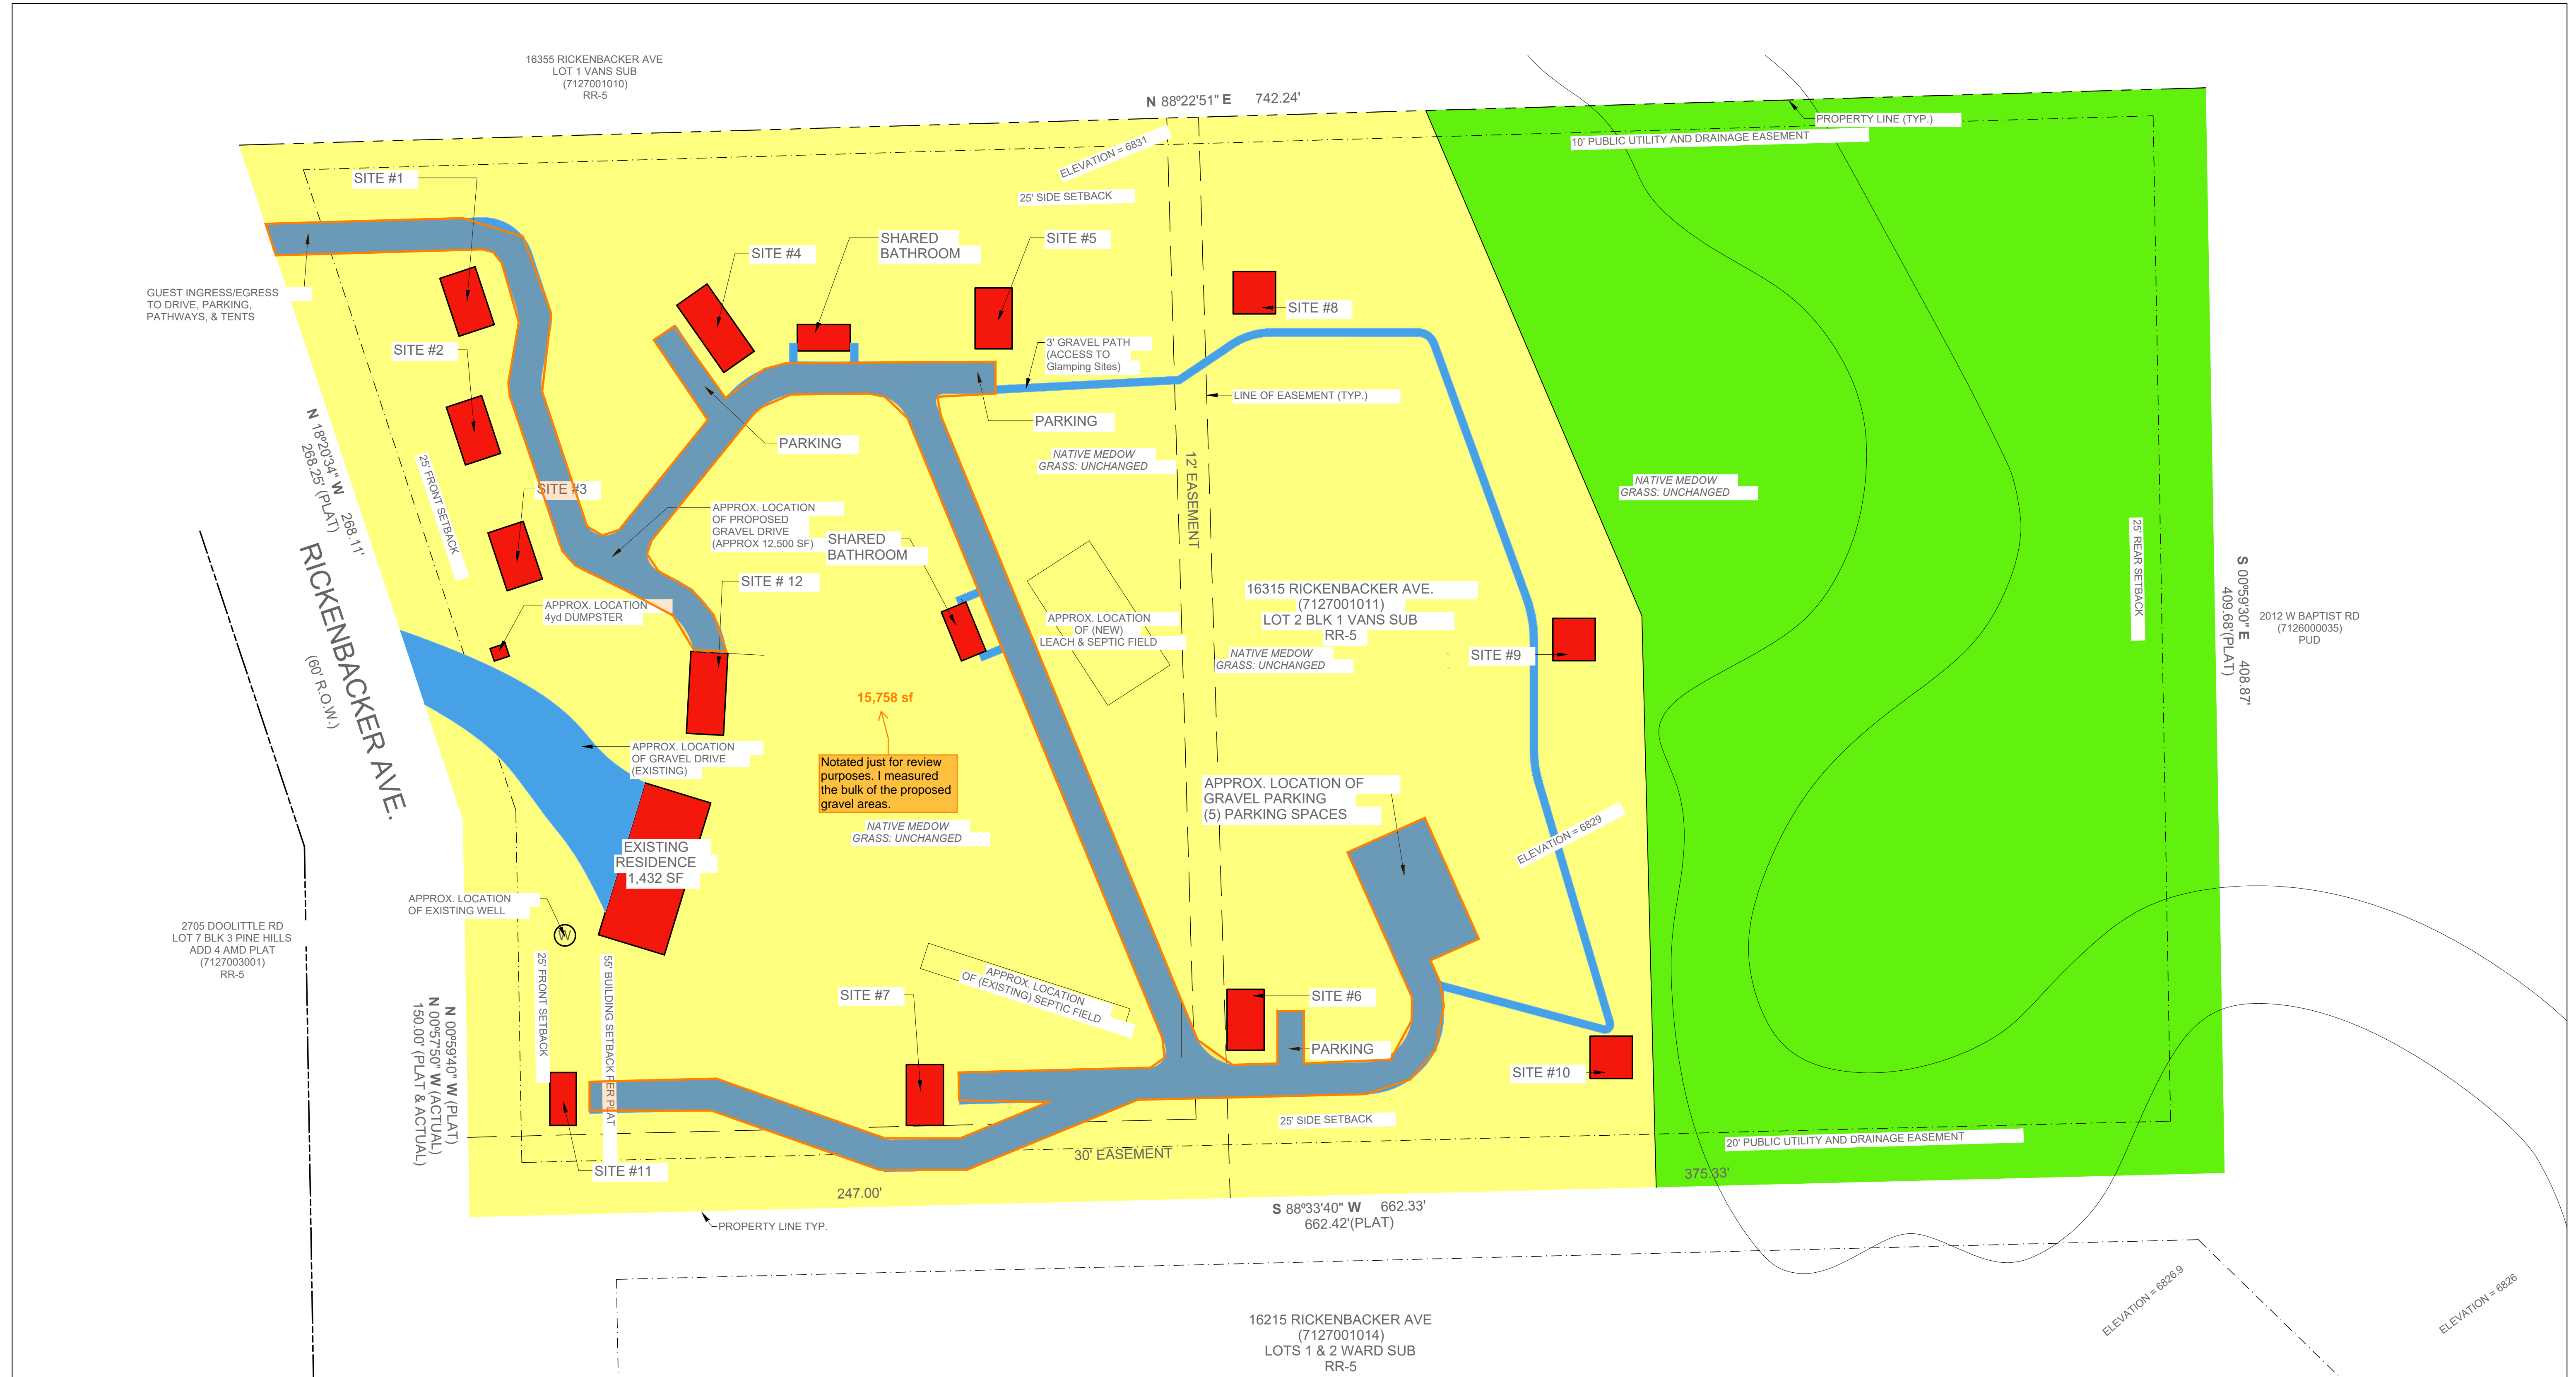

PBMP APPLICABILITY LEGEND:

- ROOFS
- GRAVEL
- HISTORIC
- MEADOW

Show & label all existing structures. I counted 8 existing structures on aerial imagery that are not shown on this map.

Additionally there are roadway disturbances seen on aerials on the eastern half of the parcel that are not shown on this map.

For both cases (existing structures and roads), if they are to be demo'd and returned to pre-existing conditions and re-vegetated, then make such a note on this map to document that.

ELEVATION = 8826.9

ELEVATION = 8826

ORIGINAL SCALE: 1" = 30'

PBMP APPLICABILITY FORM	
MONUMENT GLAMPING I	
JOB NO: 24024	SHEET
LOCATION: MONUMENT	1
08/14/2024	