


MONUMENT GLAMPING


EXISTING SITE

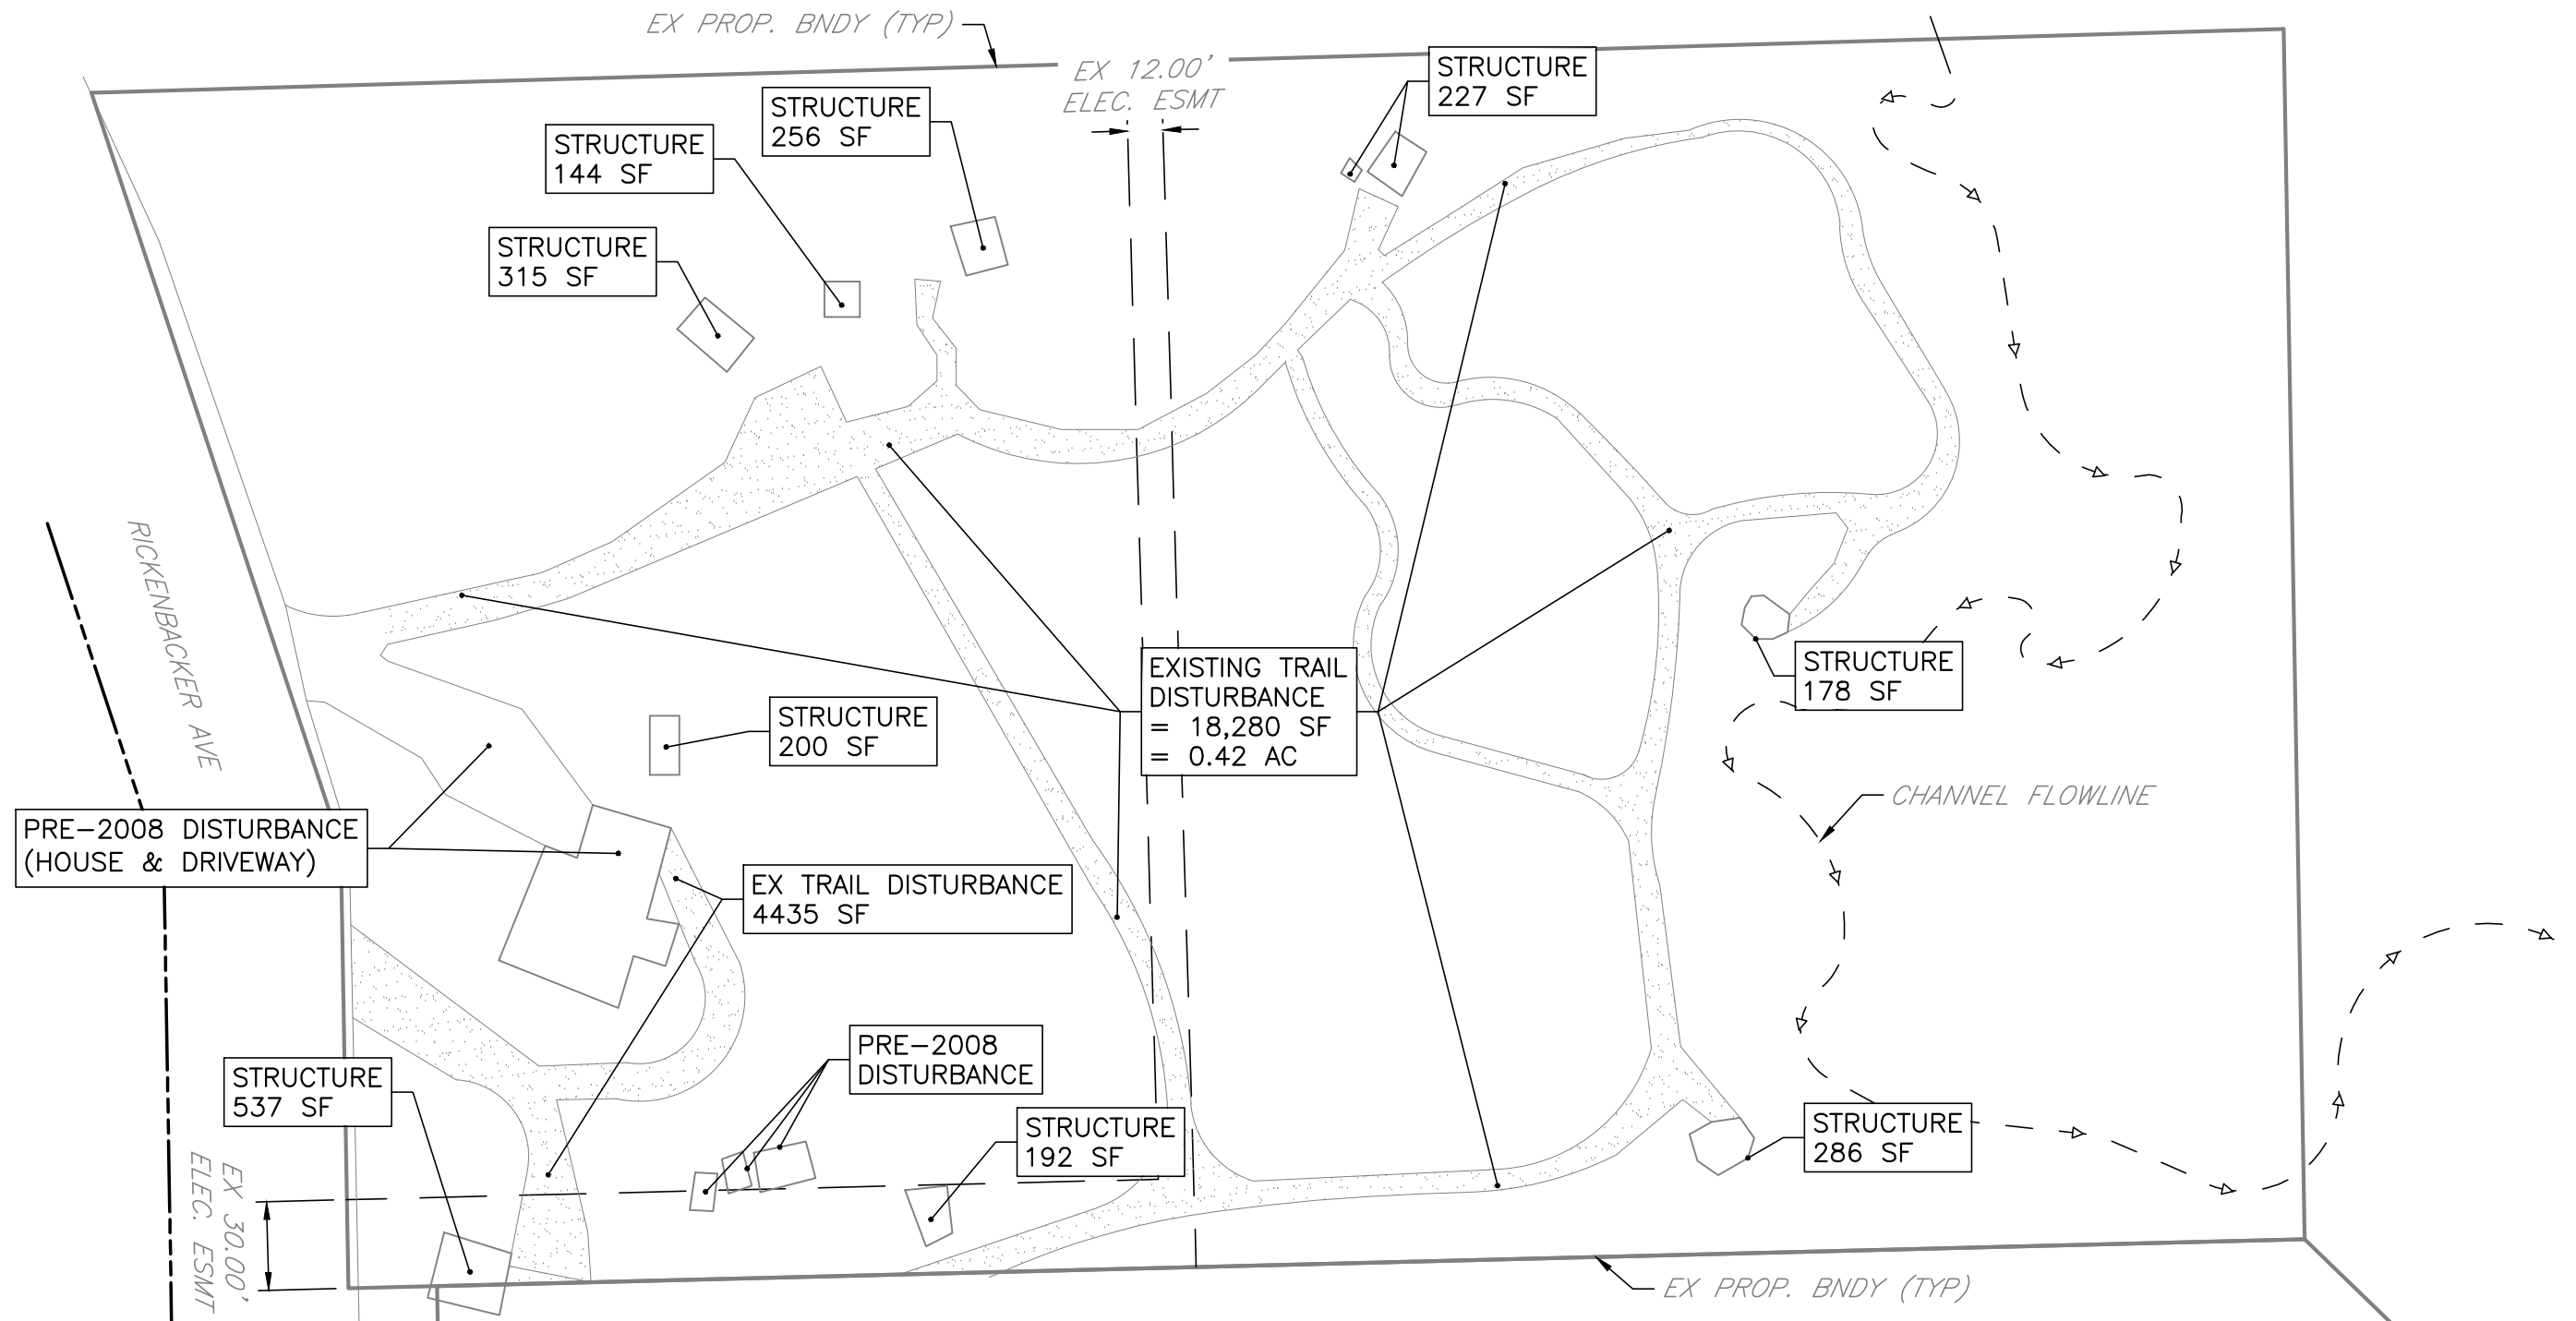

EXISTING DISTURBANCE TOTALS	
TRAIL =	22,670 SF/0.52 AC
TENT SITES & OTHER STRUCTURES =	2,334 SF/0.05 AC
TOTAL =	0.57 AC DISTURBANCE SINCE 2008

EXISTING CONDITIONS NOTES:

- EXISTING STRUCTURES & DRIVEWAYS ARE BASED UPON AERIAL OBSERVATION. EXISTING STRUCTURES & DRIVEWAYS SHOWN HAVE NOT BEEN SURVEYED TO VERIFY LOCATION.

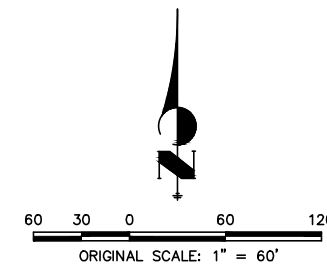

EXISTING SITE	
MONUMENT GLAMPING	
JOB NO. 24024	
LOCATION: EPC	SHEET
01/13/2025	1
SHEET: 1	

