



MONUMENT GLAMPING I

PBMP APPLICABILITY MAP

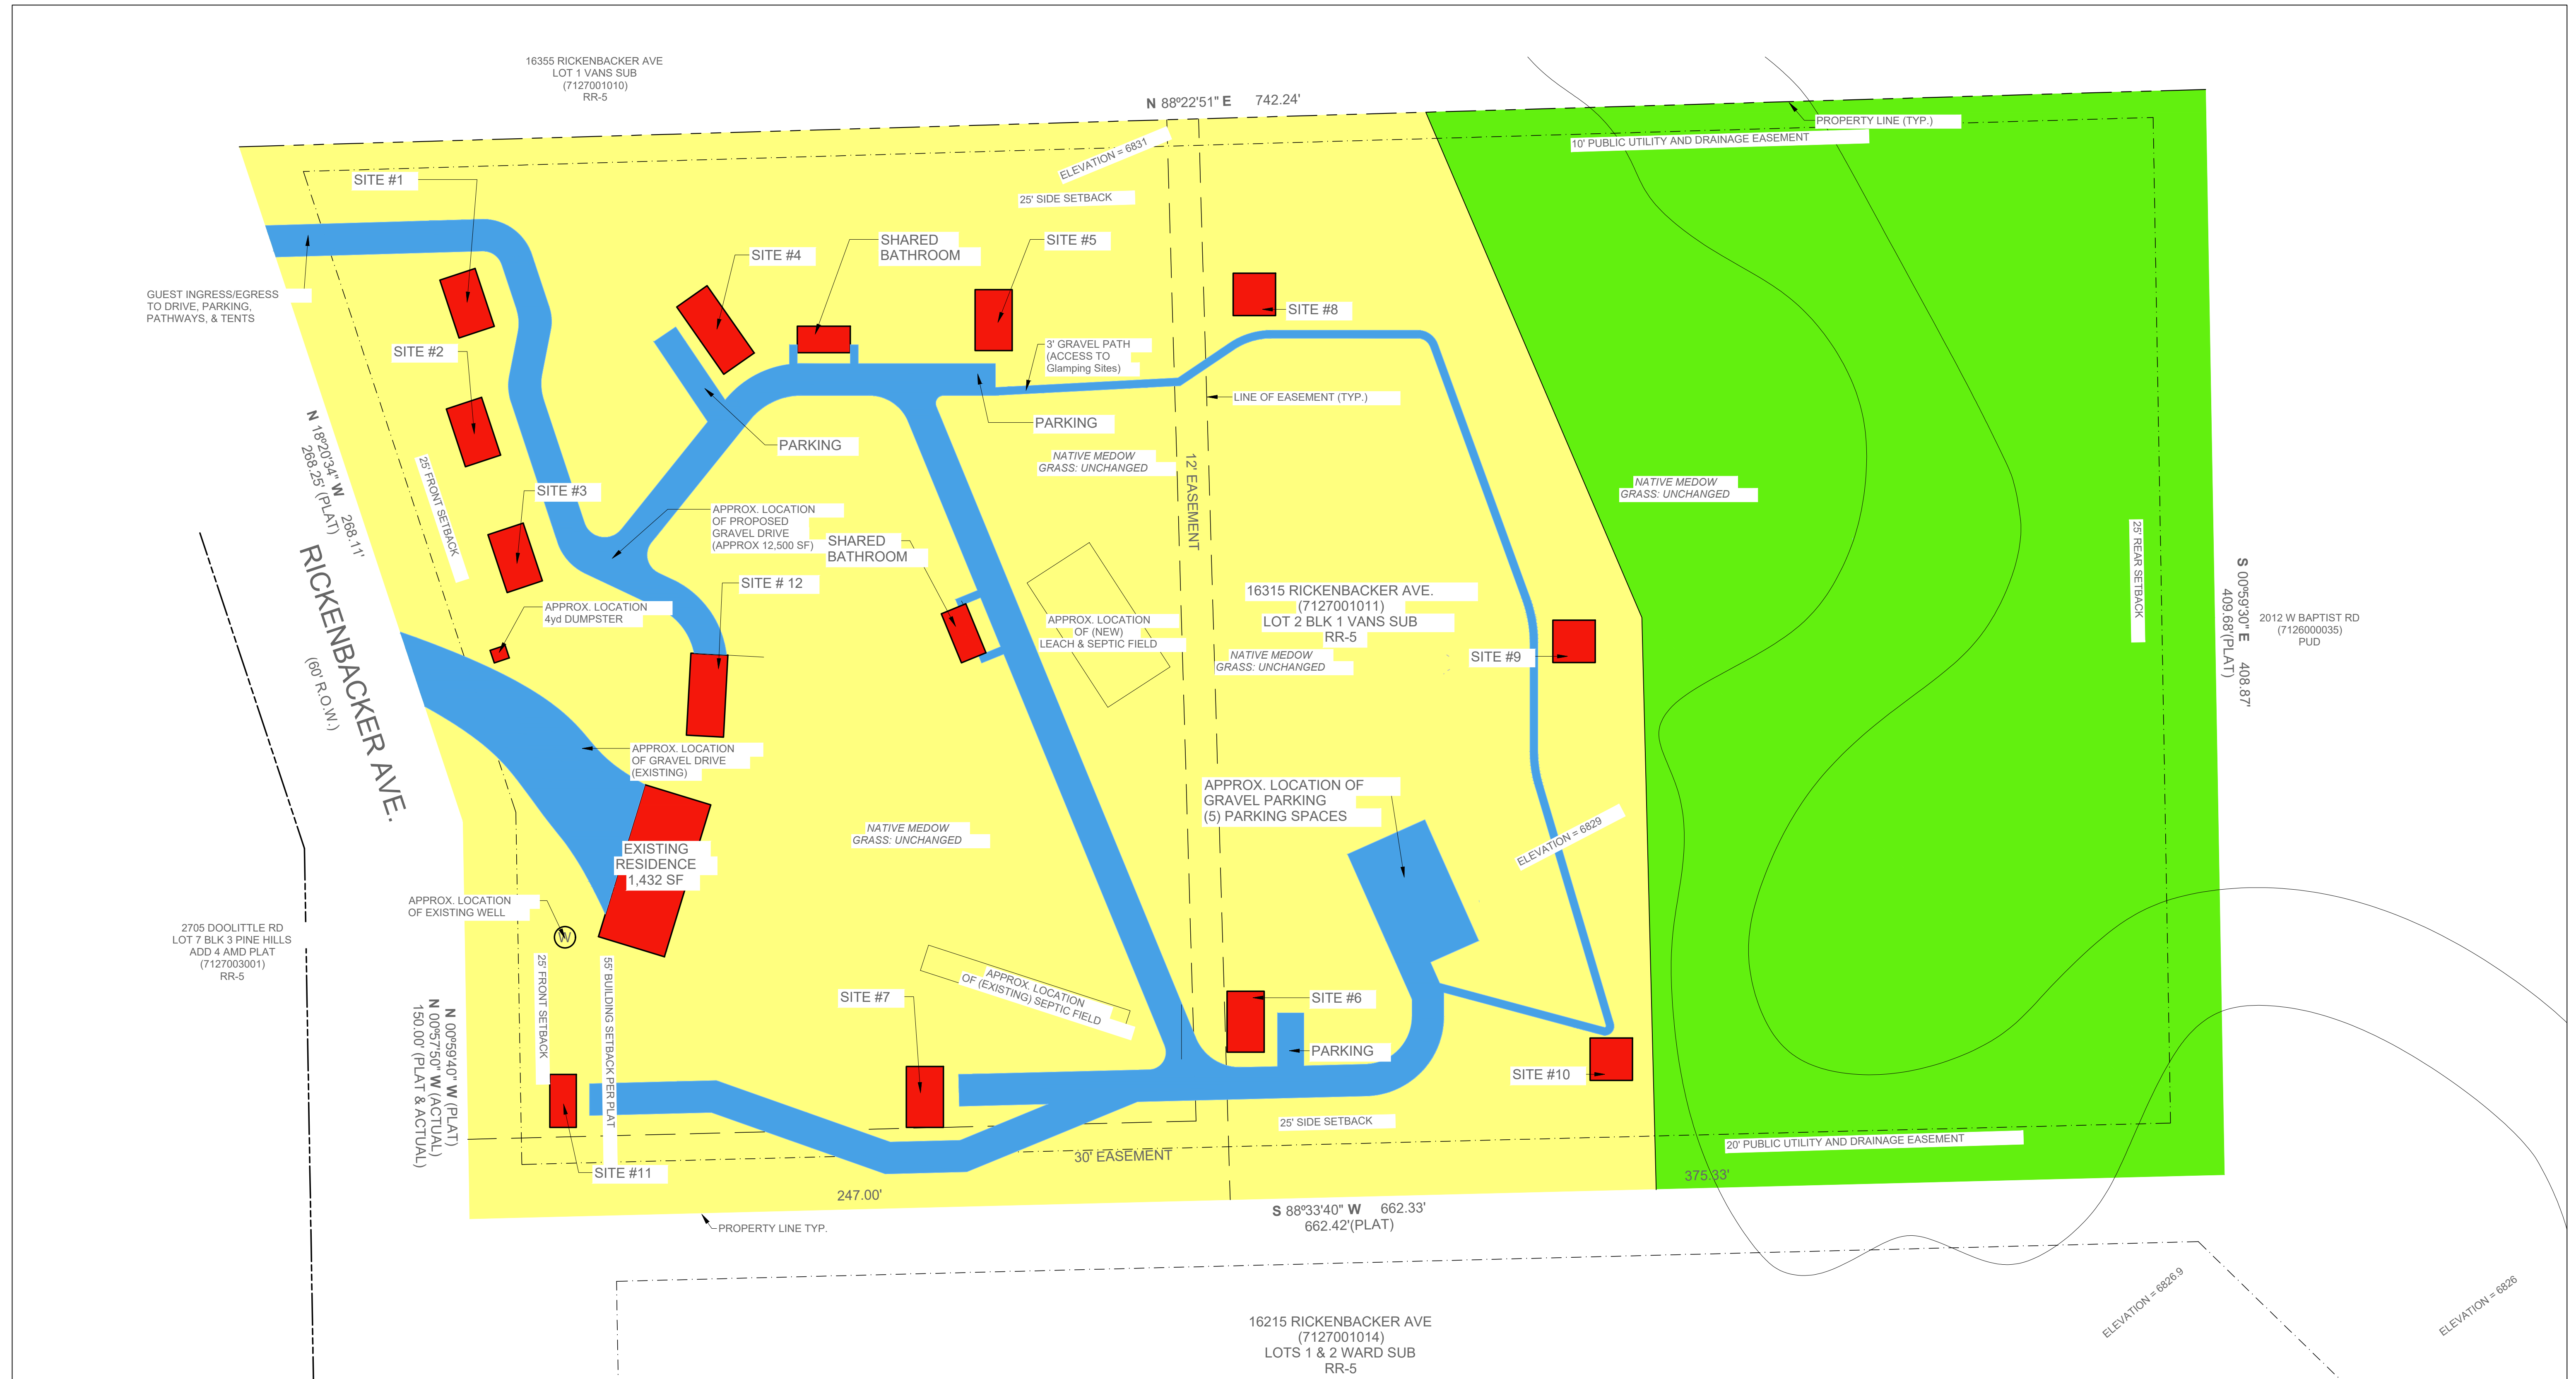

PBMP APPLICABILITY LEGEND:

- ROOFS
- GRAVEL
- HISTORIC
- MEADOW

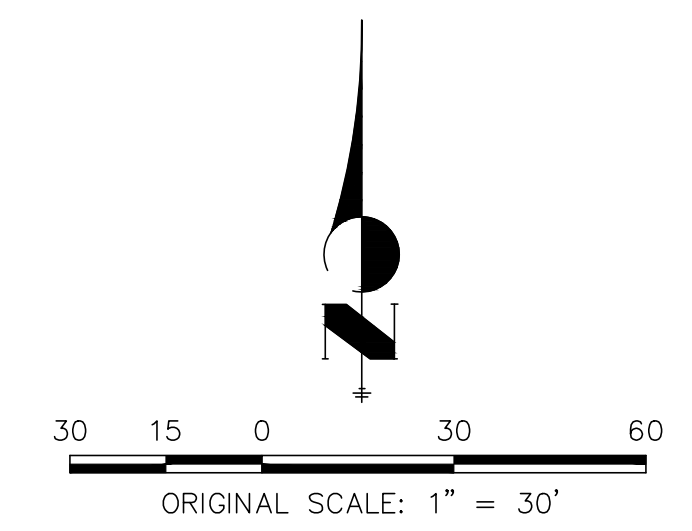

PBMP APPLICABILITY FORM	
MONUMENT GLAMPING I	
JOB NO. 24024	SHEET
LOCATION: MONUMENT	1
08/14/2024	