


Luminaire Schedule							
Symbol	Qty	Label	Arrangement	LMF	Lum. Lumens	Lum. Watts	Part Number
	8	5M-22L-2(180)	2 @ 180°	1.000	22000	131	OSQL-C-22L-40K7-5M-UL-NM-__ w/OSQ-ML-C-DA-__

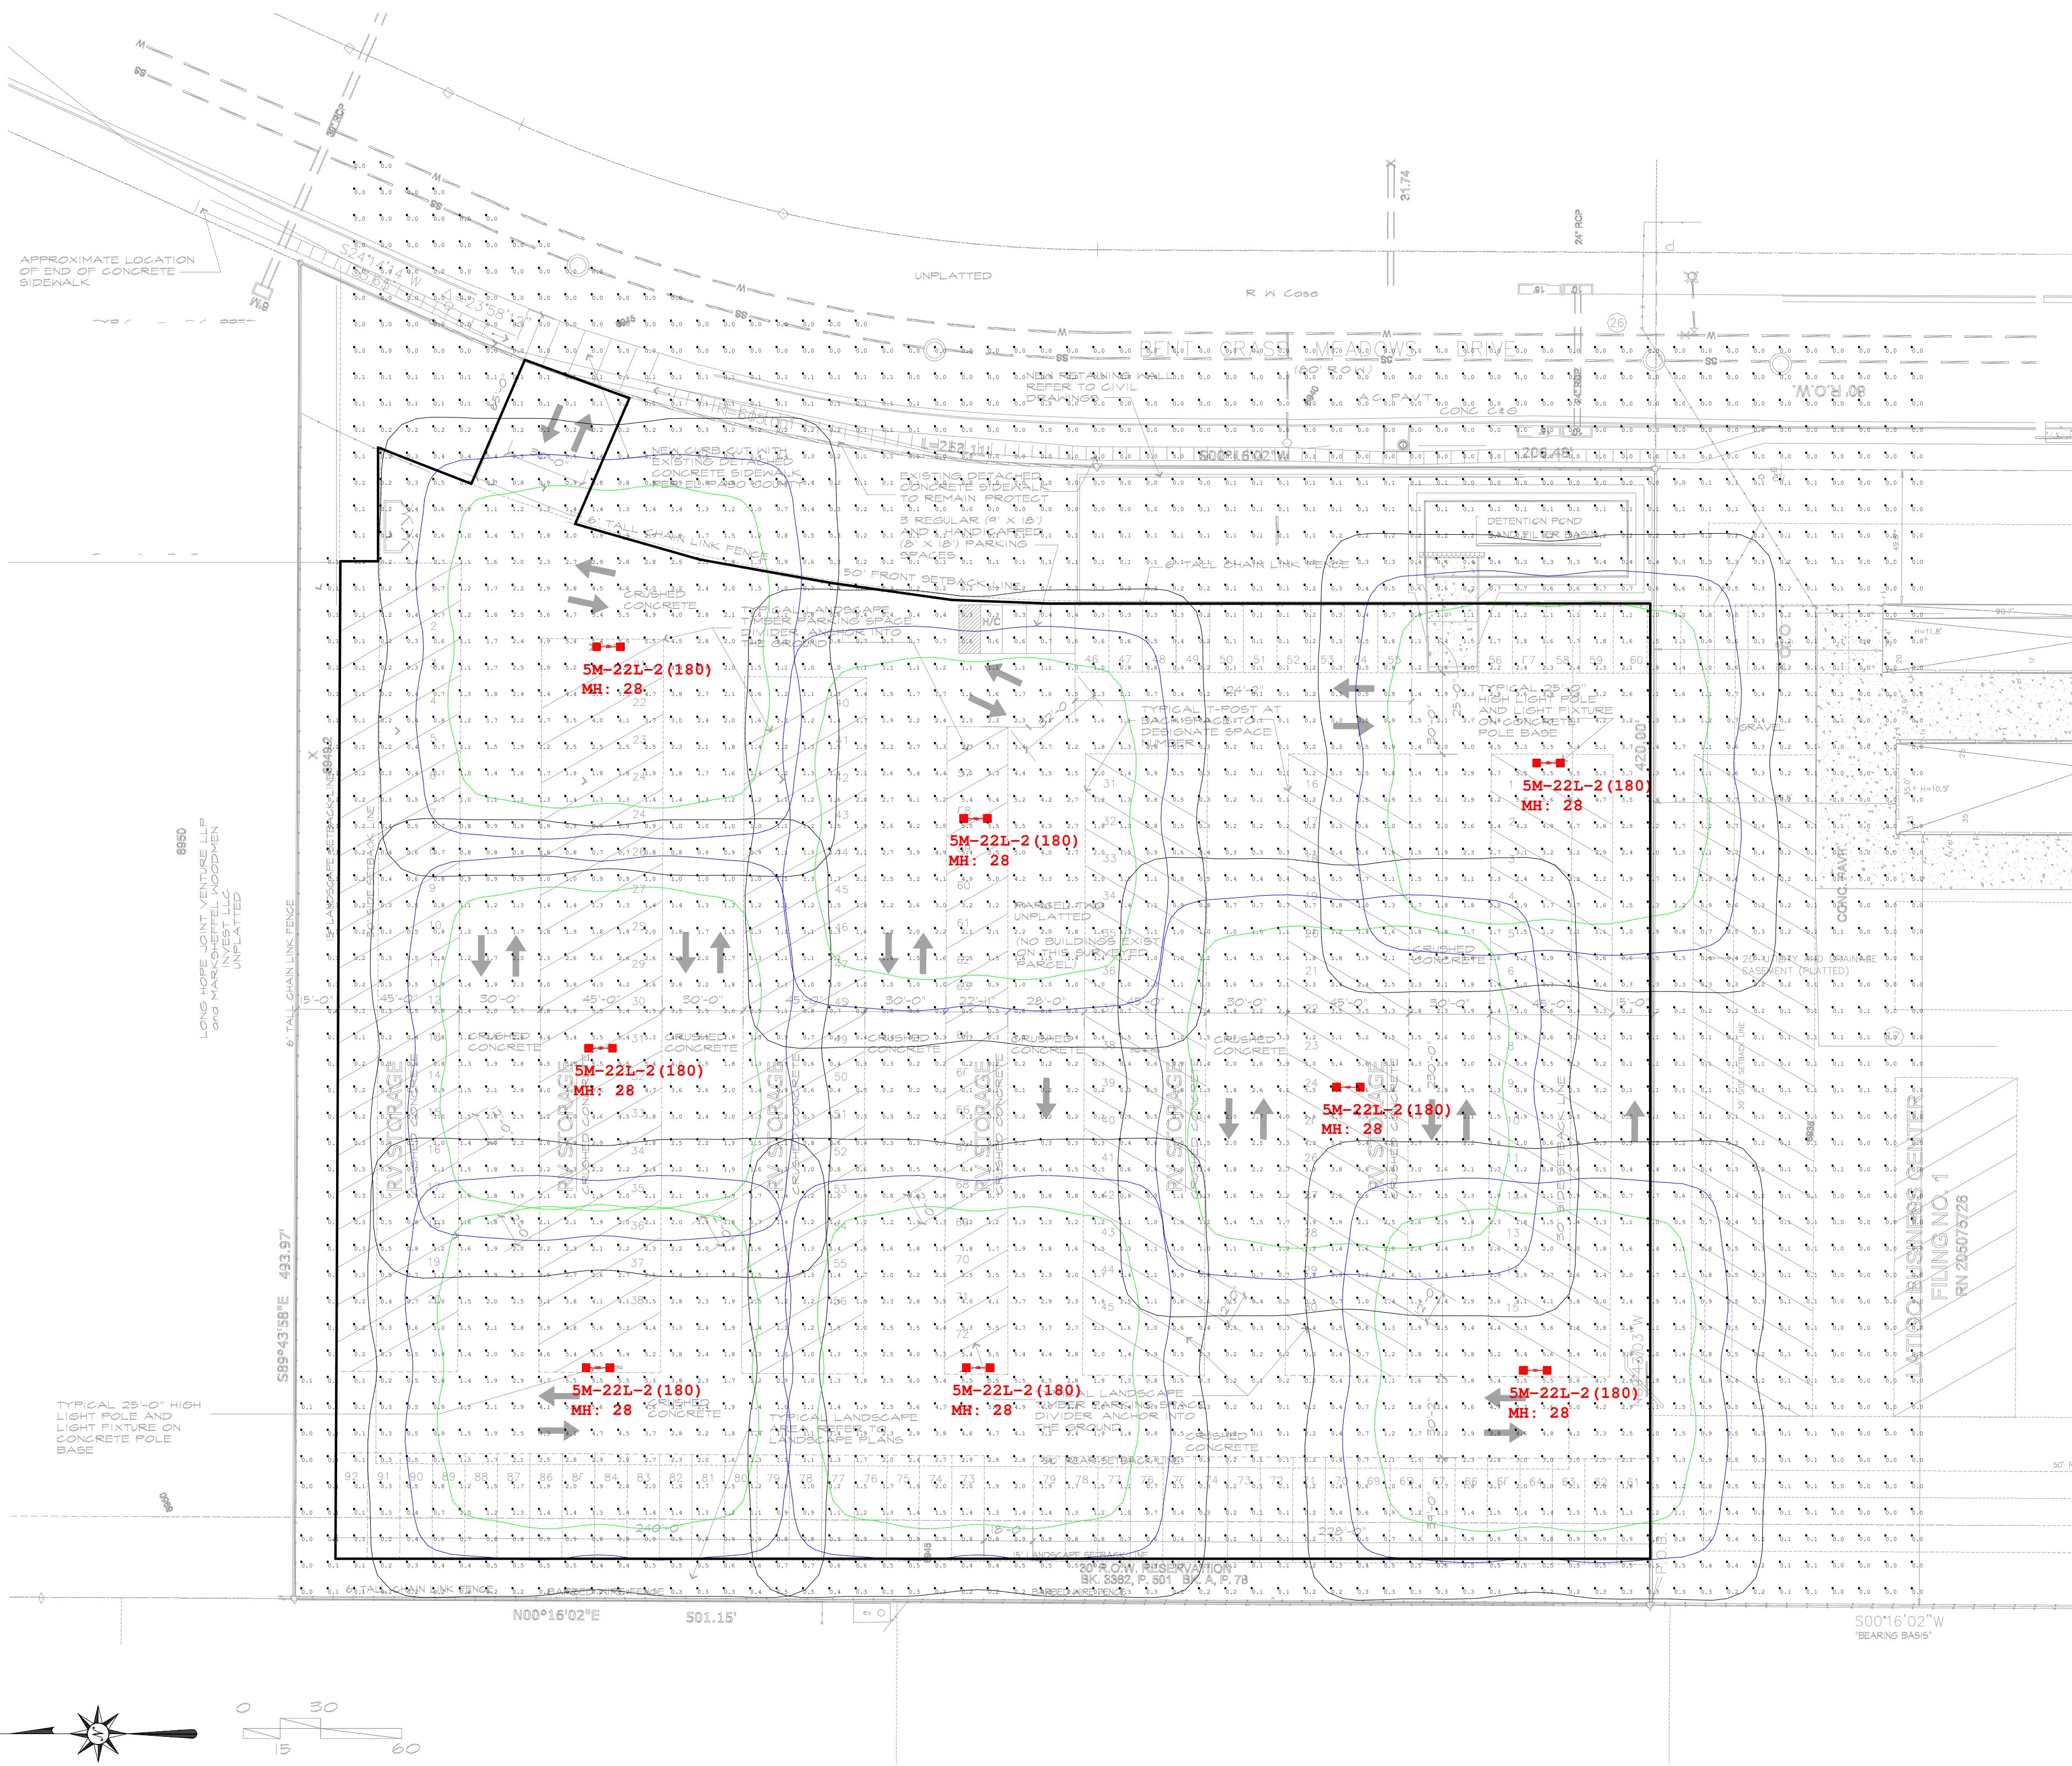

Calculation Summary (Footcandles calculated using LMF: 1.00)						
Label	Units	Avg	Max	Min	Avg/Min	Max/Min
All Calc Points	Fc	1.16	5.6	0.0	N.A.	N.A.
Paved Parking	Fc	1.74	5.6	0.1	17.40	56.00

Fixture Mounting Height: 27' AFG (25' Pole + 2.0' Base)

Pole Schedule:
(8) - CL-SSP-4011-25-D2-__ (25' x 4" x 11ga STEEL SQUARE POLE, 4@90°)

Proposed poles meet a 120 MPH sustained winds.

**Additional Required Equipment:
(16) OSQ-ML-C-DA-__ (Direct Arr**

*** CUSTOMER TO VERIFY ORDERING INFORMATION AND CATALOGUE NUMBER PRIOR TO PLACING ORDER ***

-Please depict the owner/applicants: name, phone number, and email

-Add file number PPR221

(2) Height. No freestanding light fixtures shall be mounted higher than 15 feet, except parking lot light fixtures which shall be mounted no higher than 20 feet unless an alternative lighting proposal is approved in accordance with this Code.

Please adjust height of poles

Lighting: Section 6.2.3 of the LDC



CREE[®] LIGHTING

9201 Washington Ave, Racine, WI 53406 - (800) 236-6800
<https://www.creelightning.com> - Email: applications@creelightning.com

Illumination results shown on this lighting design are based on project parameters provided to Cree Lighting used in conjunction with luminaire test procedures conducted under laboratory conditions. Actual project conditions differing from these design parameters may affect field results. The customer is responsible for verifying dimensional accuracy along with compliance with any applicable electrical, lighting or energy code.

Project Name: Falcon Storage - 7630 Bent Grass Meadows Dr, Peyton, CO 80831

CASE #: 00612207

Footcandles calculated at grade

||| Filename: 240617RV1CJW.AGI

Layout By:
~~Gokin~~ Witherow

Date:6/17/2024

Scale 1" = 40

