




Approximate Scale
Scale: 1" = 100'

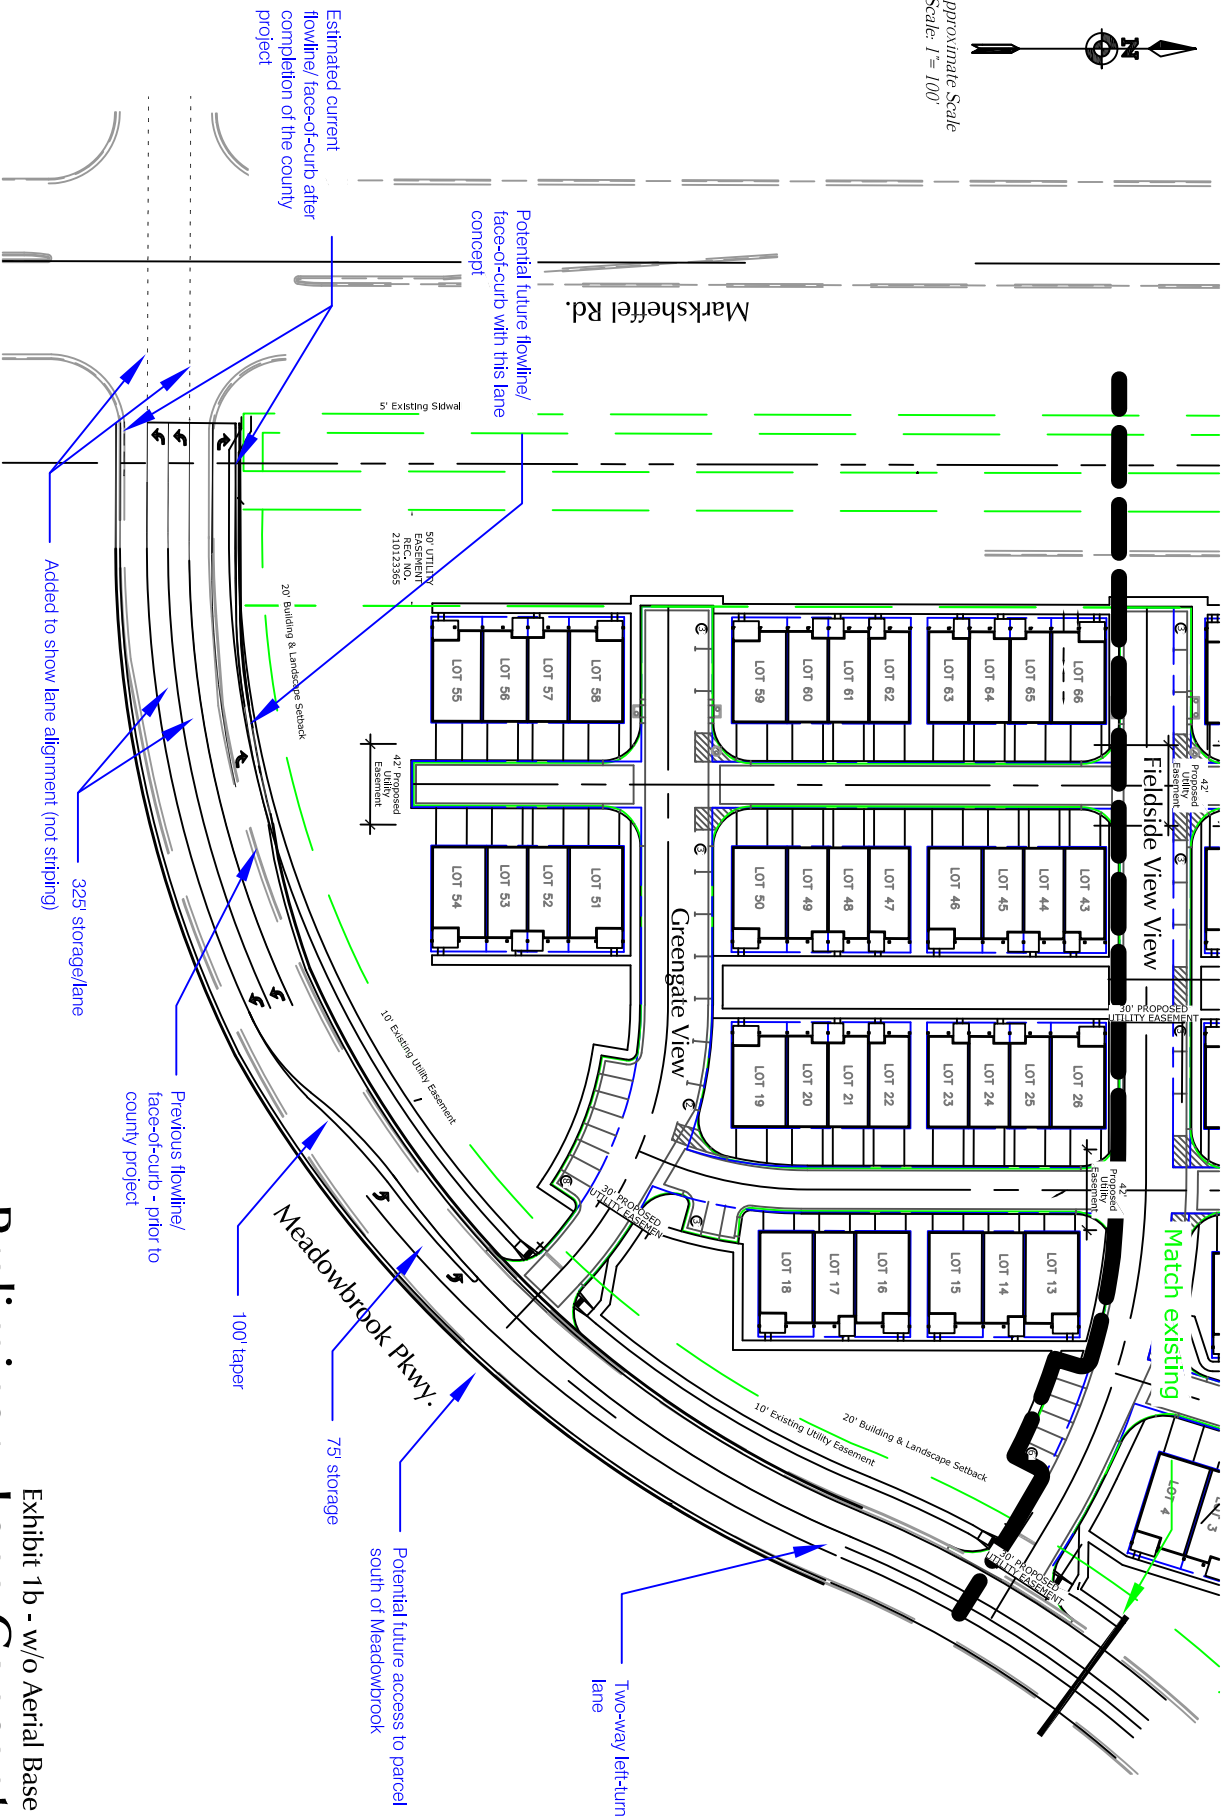

This exhibit depicts a preliminary Meadowbrook Parkway lane concept with potential future westbound dual left turn lanes at Markshaffel Road (if dual lefts become necessary in the future). The exhibit is conceptual only. Curb and lane locations have been estimated.

Exhibit 1b - w/o Aerial Base
Preliminary Lane Concept
Meadowbrook Parkway
 Villas at Claremont Ranch (LSC #204130)

