

# WOLFF RUN ESTATES

A PORTION OF THE SOUTHWEST QUARTER OF THE NORTHWEST OF SECTION 4, TOWNSHIP 12 SOUTH, RANGE 66 WEST of the 6th PRINCIPAL MERIDIAN, EL PASO COUNTY, COLORADO

## KNOW ALL MEN BY THESE PRESENTS

THAT GREGORY S. WOLFF AND TANYA R. WOLFF ARE THE OWNERS OF THE FOLLOWING DESCRIBED TRACT OF LAND, TO WIT:

A TRACT OF LAND IN THE SOUTHWEST QUARTER OF THE NORTHWEST QUARTER OF SECTION 4 IN TOWNSHIP 12 SOUTH, RANGE 66 WEST OF THE 6TH P.M.; WHOSE LOCATION AND BOUNDARIES ARE MORE PARTICULARLY DESCRIBED AS FOLLOWS:

**BEGINNING** AT THE NORTHEAST CORNER OF LOT 9, OVERLOOK ESTATES AS RECORDED IN PLAT BOOK B-2 AT PAGE 73 OF THE RECORDS OF EL PASO COUNTY, COLORADO;

THENCE N89°47'32"E 329.69 FEET ALONG THE SOUTH LINE OF LOT 1, BLOCK 2, SUN HILL SUBDIVISION NO. 1 AS RECORDED IN PLAT BOOK 2 AT PAGE 52 OF THE RECORDS OF SAID EL PASO COUNTY TO THE NORTHEAST CORNER OF THE SOUTHWEST QUARTER OF THE NORTHWEST QUARTER OF SAID SECTION 4;

THENCE S01°01'10"E 1260.94 FEET ALONG THE EAST LINE OF THE SOUTHWEST QUARTER OF THE NORTHWEST QUARTER OF SAID SECTION 4 TO THE NORTH LINE OF OLD NORTH GATE ROAD;

THENCE S89°57'50"W 15.43 FEET ALONG THE NORTH LINE OF SAID OLD NORTH GATE ROAD TO A POINT OF CURVE TO THE LEFT;

THENCE 239.67 FEET ALONG SAID CURVE TO THE LEFT ON SAID OLD NORTH GATE ROAD HAVING A RADIUS IS 526.81 FEET, A CENTRAL ANGLE 26°04'18", WHOSE LONG CHORD BEARS 376°55'41"W, 237.65 FEET TO A POINT TANGENT;

THENCE S64°06'31"W 85.53 FEET ALONG THE NORTH LINE SAID OLD NORTH GATE ROAD TO THE SOUTHEAST CORNER OF LOT 7, SAID OVERLOOK ESTATES;

THENCE N01°11'54"W 1350.95 FEET ALONG THE EAST BOUNDARY OF SAID OVERLOOK ESTATES TO THE POINT OF BEGINNING.

COUNTY OF EL PASO, STATE OF COLORADO.

CONTAINING 9.705 ± ACRES MORE OR LESS.

## COUNTY GOVERNMENT NOTES

- THE FOLLOWING REPORTS HAVE BEEN SUBMITTED IN ASSOCIATION WITH THE FINAL PLAT FOR THIS SUBDIVISION AND ARE ON FILE AT THE COUNTY DEVELOPMENT SERVICES DEPARTMENT: DRAINAGE REPORT; WATER RESOURCES REPORT; WASTEWATER DISPOSAL REPORT; GEOLOGIC & SOILS REPORT.
- ALL PROPERTY OWNERS ARE RESPONSIBLE FOR MAINTAINING PROPER STORM WATER DRAINAGE IN AND THROUGHOUT THEIR PROPERTY. PUBLIC DRAINAGE EASEMENTS AS SPECIFICALLY NOTED ON THE PLAT SHALL BE MAINTAINED BY THE INDIVIDUAL LOT OWNERS UNLESS OTHERWISE INDICATED. STRUCTURES, FENCES, MATERIALS OR LANDSCAPING THAT COULD IMPEDE THE FLOW OF RUNOFF SHALL NOT BE PLACED IN DRAINAGE EASEMENTS.
- DEVELOPER SHALL COMPLY WITH FEDERAL AND STATE LAWS, REGULATIONS, ORDINANCES, REVIEW AND PERMIT REQUIREMENTS, AND OTHER AGENCY REQUIREMENTS, IF ANY, OF APPLICABLE AGENCIES INCLUDING, BUT NOT LIMITED TO, THE COLORADO DIVISION OF WILDLIFE, COLORADO DEPARTMENT OF TRANSPORTATION, U.S. ARMY CORPS OF ENGINEERS AND THE U.S. FISH AND WILDLIFE SERVICE REGARDING THE ENDANGERED SPECIES ACT, PARTICULARLY AS IT RELATES TO THE LISTED SPECIES (E.G., FREBLE'S MEADOW JUMPING MOUSE).
- THE ADDRESSES EXHIBITED ON THIS PLAT ARE FOR INFORMATIONAL PURPOSES ONLY. THEY ARE NOT THE LEGAL DESCRIPTION AND ARE SUBJECT TO CHANGE.
- NO DRIVEWAY SHALL BE ESTABLISHED UNLESS AN ACCESS PERMIT HAS BEEN GRANTED BY EL PASO COUNTY.
- DRIVEWAY NOTE: INDIVIDUAL LOT PURCHASERS ARE RESPONSIBLE FOR CONSTRUCTING DRIVEWAYS, INCLUDING NECESSARY DRAINAGE CULVERTS FROM OLD NORTH GATE ROAD PER LAND DEVELOPMENT CODE SECTION 6.3.3.C.2 AND DUE TO THEIR LENGTH, SOME OF THE DRIVEWAYS WILL NEED TO BE SPECIFICALLY APPROVED BY THE DONALD WESCOTT FIRE PROTECTION DISTRICT.
- MAILBOXES SHALL BE INSTALLED IN ACCORDANCE WITH ALL EL PASO COUNTY AND UNITED STATES POSTAL SERVICE REGULATIONS.
- THE SUBDIVIDER(S) AGREES ON BEHALF OF HIM/HERSELF AND ASSIGNEES THAT SUBDIVIDER AND/OR SAID SUCCESSORS AND ASSIGNS SHALL BE REQUIRED TO PAY TRAFFIC IMPACT FEES IN ACCORDANCE WITH THE EL PASO COUNTY ROAD IMPACT FEE PROGRAM RESOLUTION (RESOLUTION NO. 18-471), OR ANY AMENDMENTS THERETO, AT OR PRIOR TO THE TIME OF BUILDING PERMIT SUBMITTALS.
- WATER IN THE DENVER BASIN AQUIFERS IS ALLOCATED BASED ON A 100-YEAR AQUIFER LIFE; HOWEVER, FOR EL PASO COUNTY PLANNING PURPOSES, WATER IN THE DENVER BASIN AQUIFERS IS EVALUATED BASED ON A 300-YEAR AQUIFER LIFE. APPLICANTS AND ALL FUTURE OWNERS IN THE SUBDIVISION SHOULD BE AWARE THAT THE ECONOMIC LIFE OF A WATER SUPPLY BASED ON WELLS IN A GIVEN DENVER BASIN AQUIFER MAY BE LESS THAN EITHER THE 100 YEARS OR 300 YEARS USED FOR ALLOCATION INDICATED DUE TO ANTICIPATED WATER LEVEL DECLINES. FURTHERMORE, THE WATER SUPPLY PLAN SHOULD NOT RELY SOLELY UPON NON-RENEWABLE AQUIFERS. ALTERNATIVE RENEWABLE WATER RESOURCES SHOULD BE ACQUIRED AND INCORPORATED IN A PERMANENT WATER SUPPLY PLAN THAT PROVIDES FUTURE GENERATIONS WITH A WATER SUPPLY.
- INDIVIDUAL WELLS ARE THE RESPONSIBILITY OF EACH PROPERTY OWNER. PERMITS FOR INDIVIDUAL WELLS MUST BE OBTAINED FROM THE STATE ENGINEER WHO BY LAW HAS THE AUTHORITY TO SET CONDITIONS FOR THE ISSUANCE OF THESE PERMITS.
- WASTEWATER: SEWAGE TREATMENT IS THE RESPONSIBILITY OF EACH INDIVIDUAL PROPERTY OWNER. THE EL PASO COUNTY DEPARTMENT OF HEALTH AND ENVIRONMENT MUST APPROVE EACH SYSTEM AND, IN SOME CASES THE DEPARTMENT MAY REQUIRE AN ENGINEER DESIGNED SYSTEM PRIOR TO PERMIT APPROVAL. THESE SYSTEMS MAY COST MORE TO DESIGN, INSTALL, AND MAINTAIN.
- ACCESS TO LOTS 1 & 2 SHALL BE THROUGH THE SHOWN 30' CROSS ACCESS EASEMENT. THE RESPONSIBILITY AND MAINTENANCE OF SAID ACCESS SHALL BE PER THE ACCESS MAINTENANCE AGREEMENT AS RECORDED IN RECEPTION NO. \_\_\_\_\_ OF THE RECORDS OF EL PASO COUNTY, COLORADO.

## NOTES

- BEARING REFERRED TO HEREIN ARE BASED ON THE EAST LINE OF THE SW 1/4, OF THE NW 1/4 OF SECTION 4.
- THIS PLAT DOES NOT CONSTITUTE A TITLE SEARCH BY M.V.E., INC. TO DETERMINE OWNERSHIP OR EASEMENTS OF RECORD. FOR ALL INFORMATION REGARDING EASEMENTS, RIGHTS-OF-WAY, TITLE, AND OTHER MATTERS OF RECORD, M.V.E., INC. RELIED ON TITLE COMMITMENT FILE NO. 3117919-04489 AS PREPARED BY GUARDIAN TITLE AGENCY, JULY 22, 2019.
- ALL CORNERS SET WITH NO. 5 REBAR WITH SURVEYOR'S ALUMINUM CAP PLS 27605. UNLESS OTHERWISE NOTED.
- ACCORDING TO FEMA FLOOD INSURANCE RATE MAP COMMUNITY PANEL NO. 08041C0295 G, DATED DECEMBER 7, 2018, THE PROPERTY IS NOT LOCATED IN A FEMA DESIGNATED FLOOD HAZARD AREA.
- NOTICE: ACCORDING TO COLORADO LAW YOU MUST COMMENCE ANY LEGAL ACTION BASED UPON ANY DEFECT IN THIS SURVEY WITHIN THREE YEARS AFTER YOU FIRST DISCOVER SUCH DEFECT. IN NO EVENT, MAY ANY ACTION BASED UPON ANY DEFECT IN THIS SURVEY BE COMMENCED MORE THAN TEN YEARS FROM THE DATE OF THE CERTIFICATION SHOWN HEREON. (SECTION 13-80-105 C.R.S.).
- PORTIONS OF THIS PROPERTY SUBJECT TO A GRANT OF RIGHT OF WAY GRANTED TO MOUNTAIN VIEW ELECTRIC ASSOCIATION INC. RECORDED NOVEMBER 21, 1972 IN RECEPTION NO. 936276. (NOT PLOTTABLE)
- PORTIONS OF THIS PROPERTY SUBJECT TO A GRANT OF RIGHT OF WAY GRANTED TO MOUNTAIN VIEW ELECTRIC ASSOCIATION INC. RECORDED JUNE 27, 1973 IN RECEPTION NO. 994609. (NOT PLOTTABLE)
- FOUND 1" IRON PIPE, REPLACED WITH 30" #6 REBAR W/ 2-1/2" ALUMINUM CAP MARKED "POLARIS - NW #4 - 2020 - PLS 27605"

## SOIL AND GEOLOGY CONDITIONS:

THE FOLLOWING LOTS HAVE BEEN FOUND TO BE IMPACTED BY GEOLOGIC CONSTRAINTS, MITIGATION MEASURES AND A MAP OF THE HAZARD AREA CAN BE FOUND IN THE REPORT (SOIL, GEOLOGY, GEOLOGIC HAZARD AND WASTEWATER STUDY 2030 OLD NORTH GATE ROAD) PREPARED BY ENTECH ENGINEERING, INC. ON MAY 24, 2019 IN FILE (MS-19-008) AVAILABLE AT THE EL PASO COUNTY PLANNING AND COMMUNITY DEVELOPMENT DEPARTMENT:

POTENTIALLY SEASONALLY HIGH GROUNDWATER: LOT 1  
 MITIGATION: AREA AVOIDANCE FOR STRUCTURE PLACEMENT  
 POTENTIAL NEED FOR SUBSURFACE PERIMETER DRAIN

POTENTIAL LOOSE OR COLLAPSIBLE SOILS: LOT 1 & LOT 2  
 MITIGATION: REMOVAL, REPLACEMENT AND RECOMPACTION BENEATH STRUCTURES

## EASEMENTS

UNLESS OTHERWISE INDICATED ALL INTERIOR SIDE LOT LINES ARE HEREBY PLATTED WITH A 10' PUBLIC DRAINAGE AND UTILITY EASEMENT. THE FRONT AND REAR OF ALL LOTS ARE HEREBY PLATTED WITH 10' PUBLIC DRAINAGE AND UTILITY EASEMENTS. A 10' PUBLIC UTILITY AND DRAINAGE EASEMENT IS PLATTED ALONG OLD NORTH GATE ROAD. THE SOLE RESPONSIBILITY FOR MAINTENANCE OF THESE EASEMENTS IS HEREBY VESTED WITH THE INDIVIDUAL PROPERTY OWNERS.

## SURVEYOR'S STATEMENT

I, RANDALL D. HENCY, A DULY REGISTERED PROFESSIONAL LAND SURVEYOR IN THE STATE OF COLORADO, DO HEREBY CERTIFY THAT THIS PLAT TRULY AND CORRECTLY REPRESENTS THE RESULTS OF A SURVEY MADE ON 10/01/2018, BY ME OR UNDER MY DIRECT SUPERVISION AND THAT ALL MONUMENTS EXIST AS SHOWN HEREON; THAT MATHEMATICAL CLOSURE ERRORS ARE LESS THAN 1:10,000; AND THAT SAID PLAT HAS BEEN PREPARED IN FULL COMPLIANCE WITH ALL APPLICABLE LAWS OF THE STATE OF COLORADO DEALING WITH MONUMENTS, SUBDIVISION, OR SURVEYING OF LAND AND ALL APPLICABLE PROVISIONS OF THE EL PASO COUNTY LAND DEVELOPMENT CODE.

I ATTEST THE ABOVE ON THIS \_\_\_\_\_ DAY OF \_\_\_\_\_, 2020.

RANDALL D. HENCY  
 COLORADO REGISTERED PLS #27605  
 FOR AND ON BEHALF OF M.V.E., INC.

## OWNER'S CERTIFICATE

THE UNDERSIGNED, BEING ALL THE OWNERS, MORTGAGEES, BENEFICIARIES OF DEEDS OF TRUST AND HOLDERS OF OTHER INTERESTS IN THE LAND DESCRIBED HEREIN, HAVE LAID OUT, SUBDIVIDED, AND PLATTED SAID LANDS INTO LOTS, STREETS, AND EASEMENTS AS SHOWN HEREON UNDER THE NAME AND SUBDIVISION OF WOLFF RUN ESTATES. ALL PUBLIC IMPROVEMENTS SO PLATTED ARE HEREBY DEDICATED TO PUBLIC USE AND SAID OWNER DOES HEREBY COVENANT AND AGREE THAT THE PUBLIC IMPROVEMENTS WILL BE CONSTRUCTED TO EL PASO COUNTY STANDARDS AND THAT PROPER DRAINAGE AND EROSION CONTROL FOR SAME WILL BE PROVIDED AT SAID OWNER'S EXPENSE. ALL TO THE SATISFACTION OF THE BOARD OF COUNTY COMMISSIONERS OF EL PASO COUNTY, COLORADO. UPON ACCEPTANCE BY RESOLUTION, ALL PUBLIC IMPROVEMENTS SO DEDICATED WILL BECOME MATTERS OF MAINTENANCE BY EL PASO COUNTY, COLORADO. THE UTILITY EASEMENTS SHOWN HEREON ARE HEREBY DEDICATED FOR PUBLIC UTILITIES AND COMMUNICATION SYSTEMS AND OTHER PURPOSES AS SHOWN HEREON. THE ENTITIES RESPONSIBLE FOR PROVIDING THE SERVICES FOR WHICH THE EASEMENTS ARE ESTABLISHED ARE HEREBY GRANTED THE PERPETUAL RIGHT OF INGRESS AND EGRESS FROM AND TO ADJACENT PROPERTIES FOR INSTALLATION, MAINTENANCE, AND REPLACEMENT OF UTILITY LINES AND RELATED FACILITIES.

GREGORY S. WOLFF, OWNER

STATE OF COLORADO )  
 ) SS  
 COUNTY OF EL PASO )

ACKNOWLEDGED BEFORE ME THIS \_\_\_\_\_ DAY OF \_\_\_\_\_, 2020 BY GREGORY S. WOLFF AS OWNER.

MY COMMISSION EXPIRES \_\_\_\_\_

WITNESS MY HAND AND OFFICIAL SEAL \_\_\_\_\_  
 NOTARY PUBLIC

TANYA R. WOLFF, OWNER

STATE OF COLORADO )  
 ) SS  
 COUNTY OF EL PASO )

ACKNOWLEDGED BEFORE ME THIS \_\_\_\_\_ DAY OF \_\_\_\_\_, 2020 BY TANYA R. WOLFF AS OWNER.

MY COMMISSION EXPIRES \_\_\_\_\_

WITNESS MY HAND AND OFFICIAL SEAL \_\_\_\_\_  
 NOTARY PUBLIC

## BOARD OF COUNTY COMMISSIONERS CERTIFICATE

THIS PLAT FOR WOLFF RUN ESTATES SUBDIVISION WAS APPROVED FOR FILING BY THE EL PASO COUNTY, COLORADO BOARD OF COUNTY COMMISSIONERS ON THE \_\_\_\_\_ DAY OF \_\_\_\_\_, 2020. SUBJECT TO ANY NOTES SPECIFIED HEREON AND ANY CONDITIONS INCLUDED IN THE RESOLUTION OF APPROVAL. THE DEDICATIONS OF LAND TO THE PUBLIC, STREETS & EASEMENTS ARE ACCEPTED, BUT PUBLIC IMPROVEMENTS THEREON WILL NOT BECOME THE MAINTENANCE RESPONSIBILITY OF EL PASO COUNTY UNTIL PRELIMINARY ACCEPTANCE OF THE PUBLIC IMPROVEMENTS IN ACCORDANCE WITH THE REQUIREMENTS OF THE LAND DEVELOPMENT CODE AND ENGINEERING CRITERIA MANUAL, AND THE SUBDIVISION IMPROVEMENTS AGREEMENT.

PRESIDENT, BOARD OF COUNTY COMMISSIONERS \_\_\_\_\_ DATE \_\_\_\_\_

THIS PLAT FOR WOLFF RUN ESTATES SUBDIVISION WAS APPROVED FOR FILING BY THE EL PASO COUNTY, COLORADO PLANNING AND COMMUNITY DEVELOPMENT DEPARTMENT DIRECTOR ON THE \_\_\_\_\_ DAY OF \_\_\_\_\_, 2020. SUBJECT TO ANY NOTES OR CONDITIONS SPECIFIED HEREON.

PLANNING AND COMMUNITY DEVELOPMENT DIRECTOR \_\_\_\_\_

## CLERK AND RECORDER

STATE OF COLORADO )  
 ) SS  
 COUNTY OF EL PASO )

I HEREBY CERTIFY THAT THIS INSTRUMENT WAS FILED FOR RECORD IN MY OFFICE AT \_\_\_\_\_ O'CLOCK \_\_\_\_\_ A.M. THIS \_\_\_\_\_ DAY OF \_\_\_\_\_, 2020. A.D. AND IS DULY RECORDED AT RECEPTION NO. \_\_\_\_\_ OF THE RECORDS OF EL PASO COUNTY, COLORADO.

CHARLES D. BROERMAN, RECORDER


BY: \_\_\_\_\_ DEPUTY  
 SCHOOL FEE: \_\_\_\_\_  
 BRIDGE FEE: \_\_\_\_\_  
 PARK FEE: \_\_\_\_\_  
 DRAINAGE FEE: \_\_\_\_\_

**MINOR SUBDIVISION PLAT**  
**WOLFF RUN ESTATES**  
**SUBDIVISION**




1903 Lelary Street, Suite 300  
 Colorado Springs, CO 80909  
 719.635.5736 www.mveinc.com

MVE PROJECT: 61105  
 MVE DRAWING: -PLAT-PS  
 DATE: JANUARY 2, 2020  
 SHEET: 1 OF 1

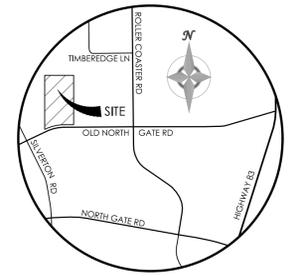

VICINITY MAP  
 NOT TO SCALE

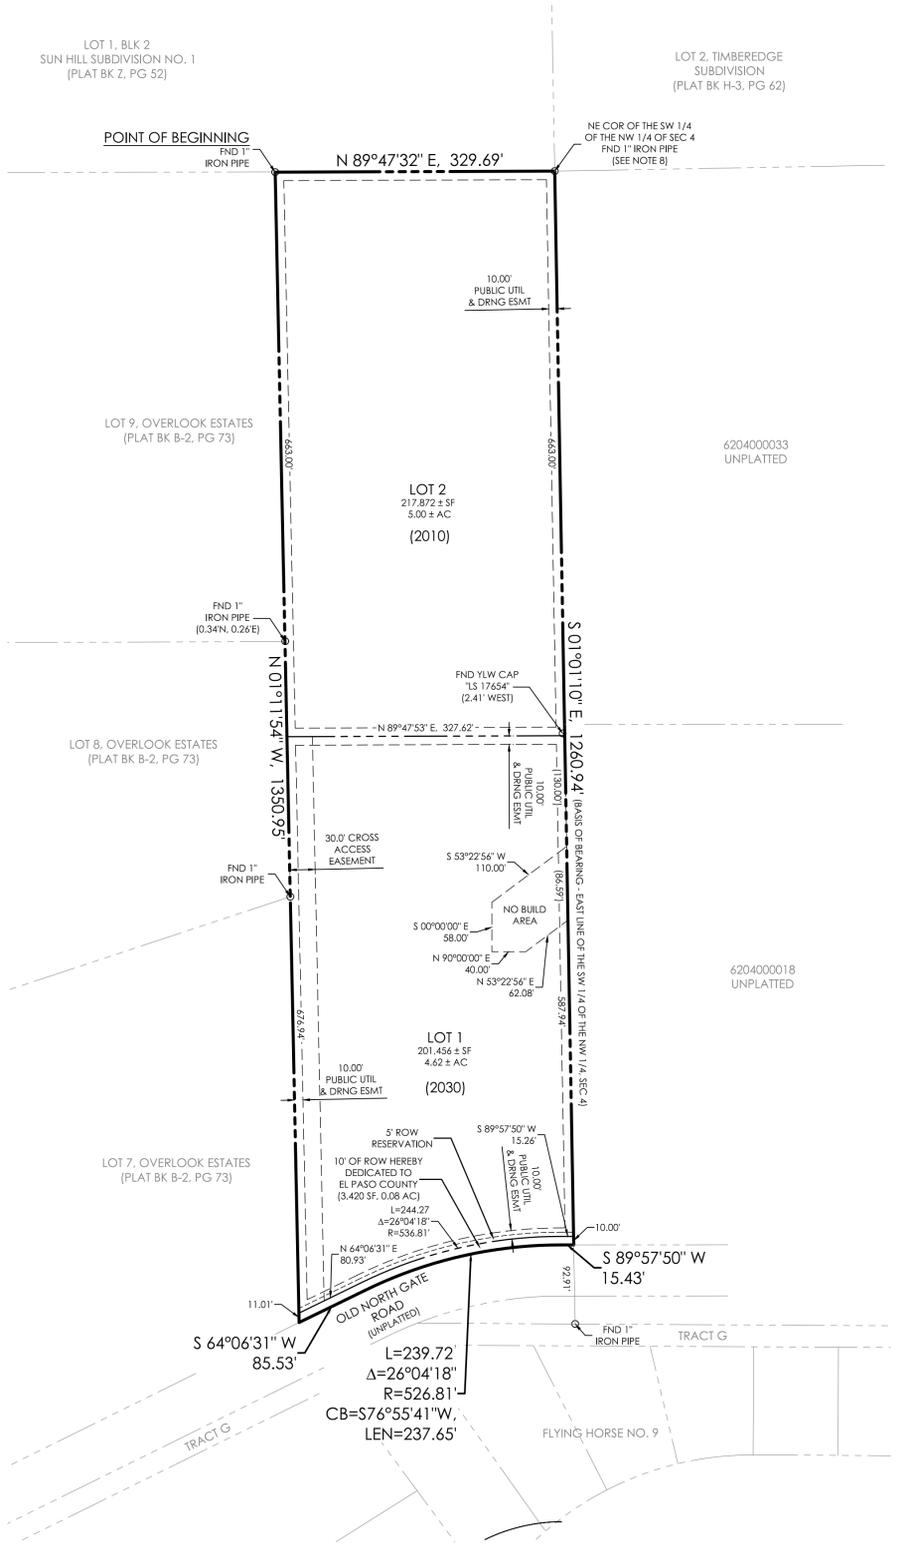

**LEGEND**

- PROPOSED BOUNDARY LINE
- PROPOSED LOT LINE
- PROPOSED EASEMENT LINE
- (6902) LOT ADDRESSES

