
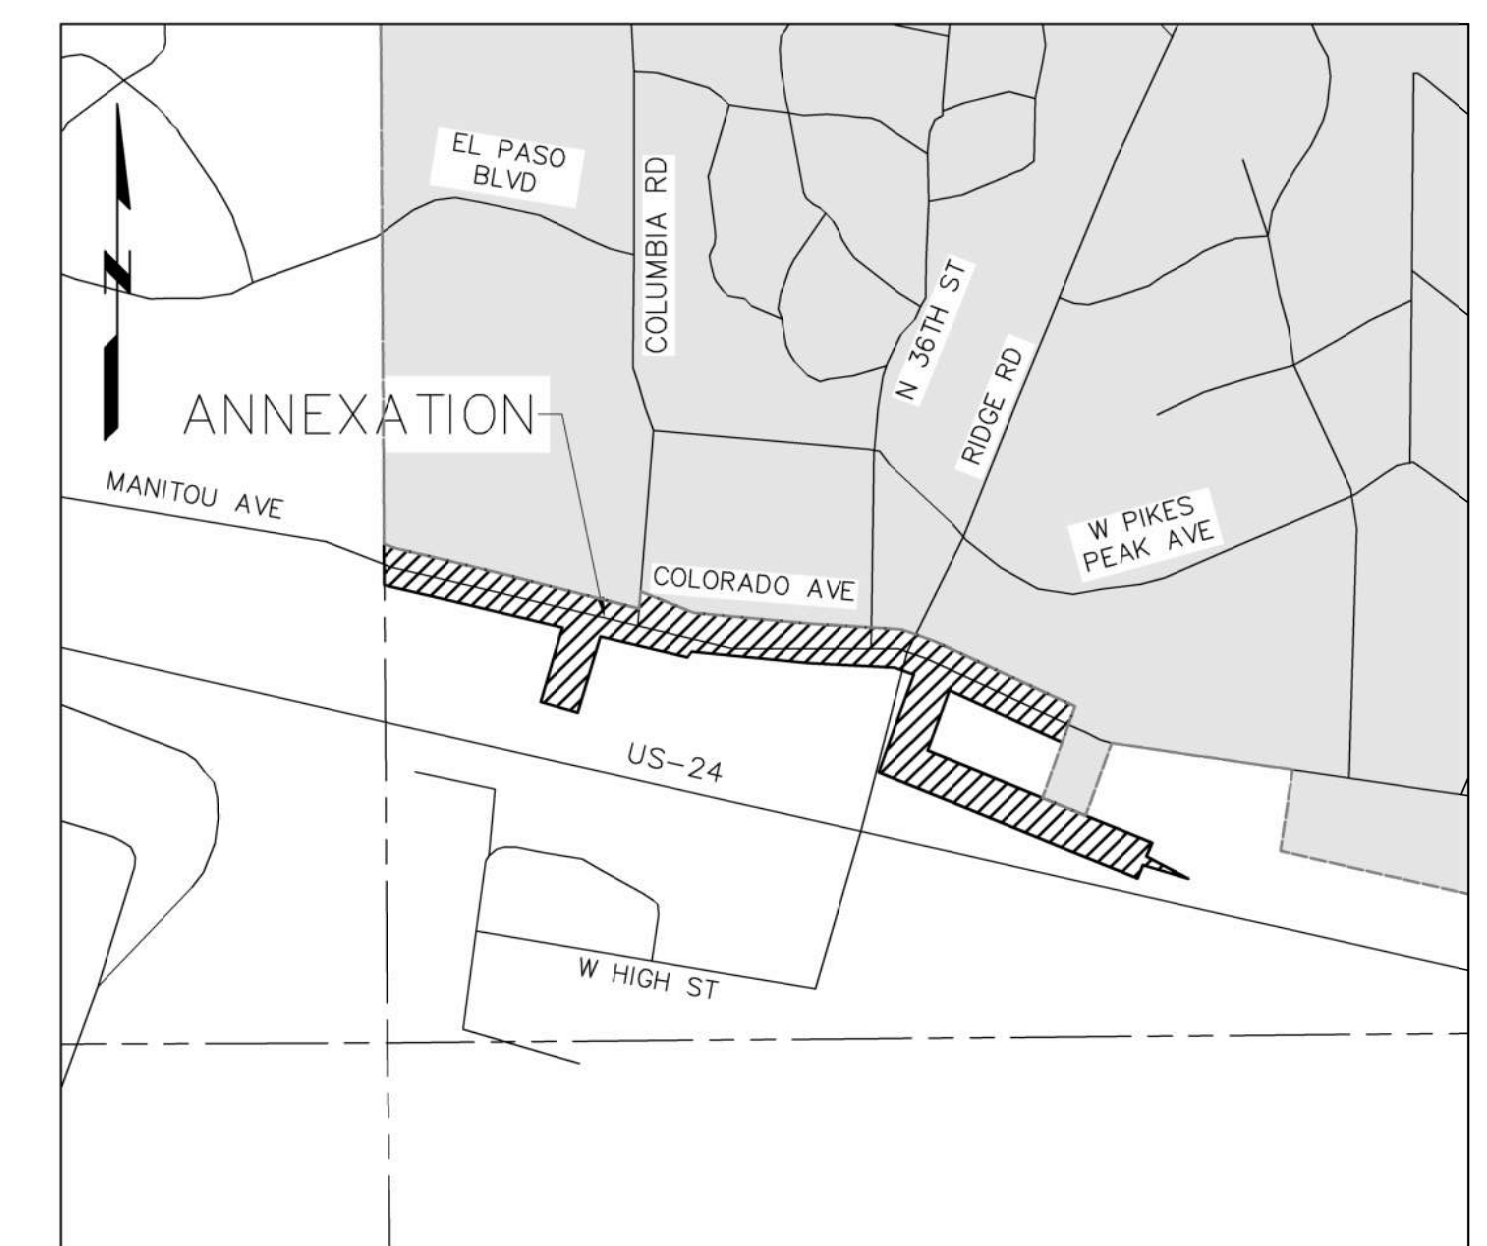


# ANNEXATION PLAT WEST COLORADO AVENUE ADDITION NO. 1

TO THE CITY OF COLORADO SPRINGS, STATE OF COLORADO  
LOCATED IN THE SOUTHWEST 1/4 OF SECTION 3  
TOWNSHIP 14 SOUTH, RANGE 67 WEST OF THE 6TH P.M., COUNTY OF EL PASO, STATE OF COLORADO

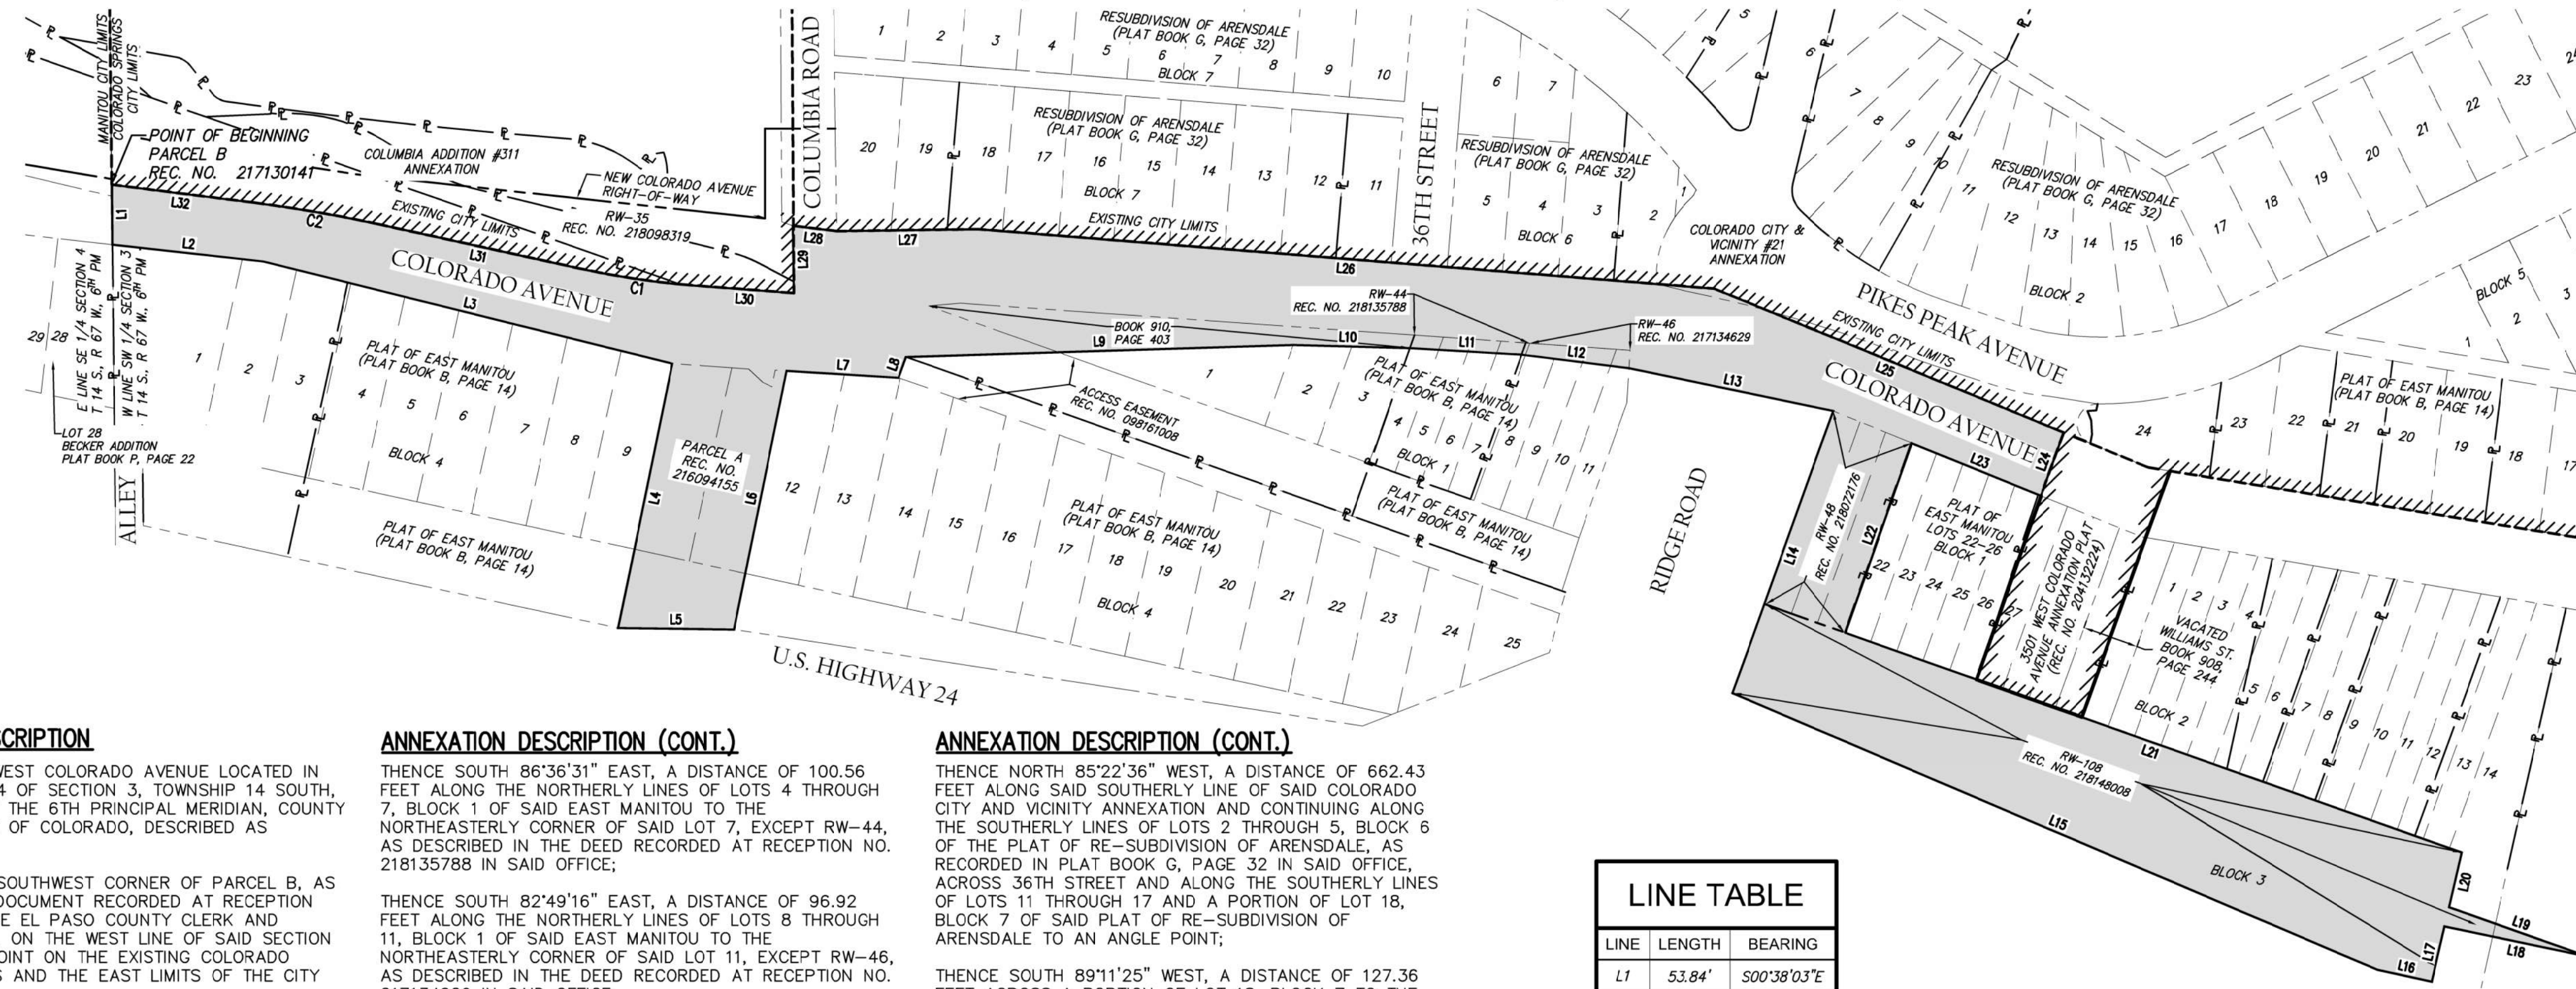

VICINITY MAP  
N.T.S.

**ANNEXATION DESCRIPTION**

THAT PORTION OF WEST COLORADO AVENUE LOCATED IN THE SOUTHWEST 1/4 OF SECTION 3, TOWNSHIP 14 SOUTH, RANGE 67 WEST OF THE 6TH PRINCIPAL MERIDIAN, COUNTY OF EL PASO, STATE OF COLORADO, DESCRIBED AS FOLLOWS:

BEGINNING AT THE SOUTHWEST CORNER OF PARCEL B, AS DESCRIBED IN THE DOCUMENT RECORDED AT RECEPTION NO. 21713014 IN THE EL PASO COUNTY CLERK AND RECORDER'S OFFICE, ON THE WEST LINE OF SAID SECTION 3, ALSO BEING A POINT ON THE EXISTING COLORADO SPRINGS CITY LIMITS AND THE EAST LIMITS OF THE CITY OF MANITOU.

THENCE SOUTH 00°38'03" EAST, A DISTANCE OF 53.84 FEET ALONG SAID WESTERLY LINE OF SAID SECTION 3 TO THE NORTHEAST CORNER OF LOT 28, BECKER ADDITION, AS RECORDED IN PLAT BOOK P, PAGE 22 IN SAID OFFICE, ALSO BEING THE NORTHWESTERLY CORNER OF LOT 1, BLOCK 4, PLAT OF EAST MANITOU (PLAT BOOK B, PAGE 14), AS RECORDED IN PLAT BOOK B, PAGE 14 IN SAID OFFICE;

THENCE SOUTH 83°38'44" EAST, A DISTANCE OF 136.91 FEET ALONG THE SOUTHERLY RIGHT-OF-WAY LINE OF SAID WEST COLORADO AVENUE TO AN ANGLE POINT ON SAID SOUTHERLY RIGHT-OF-WAY LINE, ALSO BEING THE NORTHERLY LINE OF LOTS 1 AND A PORTION OF LOT 2 OF SAID BLOCK 4;

THENCE CONTINUING ALONG SAID SOUTHERLY RIGHT-OF-WAY LINE OF SAID WEST COLORADO AVENUE AND THE NORTHERLY LINES OF LOTS 2 THROUGH 9 OF SAID BLOCK 4, SOUTH 75°57'46" EAST, A DISTANCE OF 378.09 FEET TO THE NORTHWESTERLY CORNER OF PARCEL A, ALSO KNOWN AS PARCEL RW-36, IN THAT DEED RECORDED AT RECEPTION NO. 216094155 IN SAID OFFICE;

THENCE SOUTH 11°34'59" WEST, A DISTANCE OF 242.22 FEET ALONG THE WESTERLY LINE OF SAID PARCEL A TO THE SOUTHWESTERLY CORNER OF SAID PARCEL A;

THENCE SOUTH 89°15'36" EAST, A DISTANCE OF 103.75 FEET ALONG THE SOUTHERLY LINE OF SAID PARCEL A TO THE SOUTHEASTERLY CORNER OF SAID PARCEL A;

THENCE NORTH 11°32'24" EAST, A DISTANCE OF 237.01 FEET ALONG THE EASTERLY LINE OF SAID PARCEL A TO THE NORTHEASTERLY CORNER OF SAID PARCEL A, ALSO BEING THE NORTHEASTERLY CORNER OF LOT 12, BLOCK 4 OF SAID EAST MANITOU;

THENCE SOUTH 86°25'59" EAST, A DISTANCE OF 100.72 FEET ALONG THE NORTHERLY LINES OF LOTS 12 THROUGH 13 OF SAID BLOCK 4 TO A NORTHWESTERLY CORNER OF AN ACCESS EASEMENT AS DESCRIBED IN THE DOCUMENT RECORDED AT RECEPTION NO. 098161008 IN SAID OFFICE;

THENCE NORTH 19°38'07" EAST, A DISTANCE OF 19.82 FEET TO AN ANGLE POINT ON THE NORTHERLY LINE OF SAID EASEMENT;

THENCE NORTH 88°12'27" EAST, A DISTANCE OF 347.80 FEET ALONG THE NORTHERLY LINE OF SAID EASEMENT AND CONTINUING ALONG THE NORTHERLY LINE OF LOT 1, BLOCK 1 OF SAID EAST MANITOU TO THE NORTHEASTERLY CORNER OF SAID LOT 1, EXCEPT A PORTION OF RIGHT-OF-WAY AS DESCRIBED IN THE DEED RECORDED BOOK 910, PAGE 403;

THENCE SOUTH 88°25'44" EAST, A DISTANCE OF 104.71 FEET ALONG THE NORTHERLY LINES OF LOTS 2 AND 3, BLOCK 1 OF SAID EAST MANITOU TO THE NORTHEASTERLY CORNER OF SAID LOT 3, EXCEPT A PORTION OF RIGHT-OF-WAY AS DESCRIBED IN THE DEED RECORDED BOOK 910, PAGE 403;

**ANNEXATION DESCRIPTION (CONT.)**

THENCE SOUTH 86°36'31" EAST, A DISTANCE OF 100.56 FEET ALONG THE NORTHERLY LINES OF LOTS 4 THROUGH 7, BLOCK 1 OF SAID EAST MANITOU TO THE NORTHEASTERLY CORNER OF SAID LOT 7, EXCEPT RW-44, AS DESCRIBED IN THE DEED RECORDED AT RECEPTION NO. 218135788 IN SAID OFFICE;

THENCE SOUTH 82°49'16" EAST, A DISTANCE OF 96.92 FEET ALONG THE NORTHERLY LINES OF LOTS 8 THROUGH 11, BLOCK 1 OF SAID EAST MANITOU TO THE NORTHEASTERLY CORNER OF SAID LOT 11, EXCEPT RW-46, AS DESCRIBED IN THE DEED RECORDED AT RECEPTION NO. 217134629 IN SAID OFFICE;

THENCE SOUTH 78°09'12" EAST, A DISTANCE OF 187.06 FEET ACROSS RIDGE ROAD TO THE NORTHWESTERLY CORNER OF SAID LOT 20, BLOCK 7 OF SAID PLAT OF RE-SUBDIVISION OF ARENSDALE, AS RECORDED AT RECEPTION NO. 218072176 IN SAID OFFICE;

THENCE SOUTH 19°38'42" WEST, A DISTANCE OF 268.92 FEET ALONG THE WESTERLY LINES OF SAID RW-48 AND RW-108, AS DESCRIBED IN THE DEED RECORDED AT RECEPTION NO. 218148008 IN SAID OFFICE TO A SOUTHWESTERLY CORNER OF SAID RW-108;

THENCE SOUTH 66°47'10" EAST, A DISTANCE OF 630.00 FEET ALONG SAID SOUTHERLY LINE OF SAID RW-108 TO AN ANGLE POINT ON SAID SOUTHERLY LINE;

THENCE CONTINUING ALONG SAID SOUTHERLY LINE OF SAID RW-108, SOUTH 77°35'28" EAST, A DISTANCE OF 50.00 FEET TO A SOUTHEASTERLY CORNER OF SAID RW-108;

THENCE NORTH 12°56'52" EAST, A DISTANCE OF 50.94 FEET, ALONG AN EASTERLY LINE OF SAID RW-108 TO AN ANGLE POINT ON SAID EASTERLY LINE OF SAID RW-108;

THENCE SOUTH 78°05'40" EAST, A DISTANCE OF 131.19 FEET ALONG A SOUTHERLY LINE OF SAID RW-108 TO AN EASTERLY CORNER OF SAID RW-108;

THENCE NORTH 70°22'46" WEST, A DISTANCE OF 132.06 FEET ALONG A NORTHERLY LINE OF SAID RW-108 TO AN ANGLE POINT SAID EASTERLY LINES OF SAID RW-108;

THENCE NORTH 12°56'52" EAST, A DISTANCE OF 50.34 FEET ALONG AN EASTERLY LINE OF SAID RW-108 TO THE NORTHEASTERLY CORNER OF SAID RW-108;

THENCE NORTH 70°22'46" WEST, A DISTANCE OF 587.29 FEET ALONG A NORTHERLY LINE OF SAID RW-108 TO THE SOUTHEASTERLY CORNER OF SAID RW-48;

THENCE NORTH 19°20'17" EAST, A DISTANCE OF 180.48 FEET ALONG THE EASTERLY LINE OF SAID RW-48 TO THE NORTHWESTERLY CORNER OF LOT 22, BLOCK 1 OF SAID PLAT OF EAST MANITOU (PLAT BOOK B, PAGE 14);

THENCE SOUTH 67°47'44" EAST, A DISTANCE OF 125.47 FEET ALONG THE NORTHERLY LINES OF LOTS 22 THROUGH 26 OF SAID BLOCK 1 OF SAID PLAT OF EAST MANITOU (PLAT BOOK B, PAGE 14);

THENCE NORTH 19°30'40" EAST, A DISTANCE OF 60.38 FEET TO A POINT ON A SOUTHERLY LINE OF COLORADO CITY AND VICINITY ANNEXATION, ALSO BEING THE NORTHWESTERLY CORNER OF 3501 WEST COLORADO AVENUE ANNEXATION PLAT AS DESCRIBED AT RECEPTION NO. 204132224 IN SAID OFFICE;

THENCE NORTH 67°37'02" WEST, A DISTANCE OF 339.05 FEET ALONG SAID SOUTHERLY LINE OF SAID COLORADO CITY AND VICINITY ANNEXATION TO AN ANGLE POINT ON SAID SOUTHERLY LINE;

**ANNEXATION DESCRIPTION (CONT.)**

THENCE NORTH 85°22'36" WEST, A DISTANCE OF 662.43 FEET ALONG SAID SOUTHERLY LINE OF SAID COLORADO CITY AND VICINITY ANNEXATION AND CONTINUING ALONG THE SOUTHERLY LINES OF LOTS 2 THROUGH 5, BLOCK 6 OF THE PLAT OF RE-SUBDIVISION OF ARENSDALE, AS RECORDED IN PLAT BOOK G, PAGE 32 IN SAID OFFICE, ACROSS 36TH STREET AND ALONG THE SOUTHERLY LINES OF LOTS 11 THROUGH 17 AND A PORTION OF LOT 18, BLOCK 7 OF SAID PLAT OF RE-SUBDIVISION OF ARENSDALE TO AN ANGLE POINT;

THENCE SOUTH 89°11'25" WEST, A DISTANCE OF 127.36 FEET ACROSS A PORTION OF LOT 18, BLOCK 7 TO THE SOUTHWESTERLY CORNER OF LOT 20, BLOCK 7 OF SAID PLAT OF RE-SUBDIVISION OF ARENSDALE;

THENCE NORTH 82°58'21" WEST, A DISTANCE OF 39.65 FEET ACROSS COLUMBIA ROAD TO THE EASTERLY LINE OF COLUMBIA ADDITION ANNEXATION, ALSO BEING AN ANGLE POINT OF RW-35 AS DESCRIBED IN THE DEED RECORDED AT RECEPTION NO. 218098319 IN SAID OFFICE;

THENCE SOUTH 00°54'58" EAST, A DISTANCE OF 60.46 FEET ALONG SAID EASTERLY LINE OF SAID ANNEXATION TO A SOUTHEASTERLY CORNER OF SAID ANNEXATION;

THENCE NORTH 85°39'16" WEST, A DISTANCE OF 87.76 FEET ALONG A SOUTHERLY LINE OF SAID ANNEXATION TO A POINT OF CURVATURE;

THENCE 105.64 FEET ALONG A CURVE TO THE RIGHT, SAID CURVE HAVING A RADIUS OF 750.00 FEET AND AN INCLUDED ANGLE OF 08°04'12", WITH A CHORD THAT BEARS NORTH 81°37'10" WEST, A DISTANCE OF 105.55 FEET TO A POINT ON SAID SOUTHERLY LINE OF SAID ANNEXATION;

THENCE NORTH 77°35'04" WEST, A DISTANCE OF 184.04 FEET ALONG SAID SOUTHERLY LINE OF SAID ANNEXATION TO A POINT OF CURVATURE;

THENCE 116.16 FEET ALONG A CURVE TO THE LEFT, SAID CURVE HAVING A RADIUS OF 280.00 FEET AND AN INCLUDED ANGLE OF 05°11'58", WITH A CHORD THAT BEARS NORTH 80°11'03" WEST, A DISTANCE OF 116.12 FEET TO A POINT ON SAID SOUTHERLY LINE OF SAID ANNEXATION;

THENCE NORTH 82°47'02" WEST, A DISTANCE OF 127.48 FEET ALONG SAID SOUTHERLY LINE OF SAID ANNEXATION TO A WESTERLY CORNER OF SAID ANNEXATION AND THE POINT OF BEGINNING.

THE ABOVE DESCRIBED PROPERTY YIELDS A CALCULATED AREA OF 5.65 ACRES OF LAND, MORE OR LESS.

**LEGEND:**

- INDICATES CITY LIMITS
- SUBJECT BOUNDARY LINE
- RIGHT-OF-WAY LINE
- LOT LINE
- e—e—e— PROPERTY LINE
- LIMITS OF OTHER ANNEXATIONS

**LINE TABLE**

LINE	LENGTH	BEARING
L1	53.84'	S00°38'03"E
L2	136.91'	S83°38'44"E
L3	378.09'	S75°57'46"E
L4	242.22'	S11°34'59"W
L5	103.75'	S89°15'36"E
L6	237.01'	N11°32'24"E
L7	100.72'	S86°25'59"E
L8	19.82'	N19°38'07"E
L9	347.80'	N88°12'27"E
L10	104.71'	S88°25'44"E
L11	100.56'	S86°36'31"E
L12	96.92'	S82°49'16"E
L13	187.06'	S78°09'12"E
L14	268.92'	S19°38'42"W
L15	630.00'	S66°47'10"E
L16	50.00'	S77°35'28"E
L17	50.94'	N12°56'52"E
L18	131.19'	S78°05'40"E
L19	132.06'	N70°22'46"W
L20	50.34'	N12°56'52"E
L21	587.29'	N70°22'46"W
L22	180.48'	N19°20'17"E
L23	125.47'	S67°47'44"E
L24	60.38'	N19°30'40"E
L25	339.05'	N67°37'02"W
L26	662.43'	N85°22'36"W
L27	127.36'	S89°11'25"W
L28	39.65'	N82°58'21"W
L29	60.46'	S00°54'58"E
L30	87.76'	N85°39'16"W
L31	184.04'	N77°35'04"W
L32	127.48'	N82°47'02"W

**CURVE TABLE**

CURVE	CHORD	LENGTH	RADIUS	DELTA
C1	105.55'	105.64'	750.00'	8°04'12"
C2	116.12'	116.16'	1280.00'	5°11'58"

**OWNER:**

THE AFOREMENTIONED, CITY OF COLORADO SPRINGS, COLORADO, A HOME RULE CITY AND COLORADO MUNICIPAL CORPORATION, HAS EXECUTED THIS INSTRUMENT THIS \_\_\_\_\_ DAY OF \_\_\_\_\_, 20\_\_\_\_, A.D.

JOHN W. SUTHERS,  
MAYOR

ATTEST:

CITY CLERK

STATE OF COLORADO }  
COUNTY OF EL PASO }

THE FOREGOING INSTRUMENT WAS ACKNOWLEDGED BEFORE ME THIS \_\_\_\_ DAY OF \_\_\_\_\_, 20\_\_\_\_, A.D. BY JOHN W. SUTHERS, MAYOR OF THE CITY OF COLORADO SPRINGS, COLORADO, A HOME RULE CITY AND A COLORADO MUNICIPAL CORPORATION.

WITNESS MY HAND AND SEAL

MY COMMISSION EXPIRES: \_\_\_\_\_ NOTARY PUBLIC \_\_\_\_\_

**GENERAL NOTES:**

- THIS ANNEXATION MAP DOES NOT REPRESENT A MONUMENTED LAND SURVEY NOR A LAND SURVEY PLAT. ALL BOUNDARY INFORMATION SHOWN HEREON WAS TAKEN FROM MAPS AND DOCUMENTS OF RECORD AS OF MAY 19, 2022.
- DATE OF PREPARATION: MAY 19, 2022
- TOTAL PERIMETER: 6,226.49 FEET
- 1/6TH PERIMETER REQUIRED CONTIGUITY: 1,037.75 FEET
- PERIMETER CONTIGUOUS TO CITY LIMITS: 2,010.98 FEET
- TOTAL AREA OF ANNEXATION: 246,114 / 5.65 ACRES

**SURVEYOR'S STATEMENT:**

I, LORELEI A. WARD, A LICENSED PROFESSIONAL LAND SURVEYOR IN THE STATE OF COLORADO, DO HEREBY CERTIFY THAT THE MAP HEREON IS A GRAPHICAL REPRESENTATION OF THE ABOVE DESCRIBED PARCEL OF LAND AND THAT GREATER THAN ONE SIXTH (1/6) OF THE ANNEXATION BOUNDARY OF SAID PARCEL IS CONTIGUOUS TO THE PRESENT BOUNDARY OF THE CITY OF COLORADO SPRINGS.

FOR AND ON BEHALF OF FARNSWORTH GROUP, INC.

\_\_\_\_\_, P.L.S. 34982

**CITY APPROVAL:**

ON BEHALF OF THE CITY OF COLORADO SPRINGS, THE UNDERSIGNED HEREBY APPROVED FOR FILING THE ACCOMPANYING ANNEXATION MAP OF "WEST COLORADO AVENUE ADDITION NO. 1".

CITY PLANNING DIRECTOR \_\_\_\_\_ DATE \_\_\_\_\_

CITY ENGINEER \_\_\_\_\_ DATE \_\_\_\_\_

THE ANNEXATION OF THE REAL PROPERTY SHOWN ON THIS PLAT IS APPROVED PURSUANT TO AN ORDINANCE MADE AND ADOPTED BY THE CITY OF COLORADO SPRINGS, EL PASO COUNTY, COLORADO, BY ACTIONS OF THE CITY COUNCIL OF THE CITY OF COLORADO SPRINGS AT ITS MEETING ON \_\_\_\_\_ DAY OF \_\_\_\_\_, 2022 A.D.

CITY CLERK \_\_\_\_\_ DATE \_\_\_\_\_

**RECORDING:**

STATE OF COLORADO }  
COUNTY OF EL PASO }


I HEREBY CERTIFY THAT THIS INSTRUMENT WAS FILED FOR RECORD IN MY OFFICE AT \_\_\_\_\_ O'CLOCK \_\_\_\_ M. THIS \_\_\_\_\_ DAY OF \_\_\_\_\_, 20\_\_\_\_, A.D. AND IS DULY RECORDED UNDER RECEPTION NO. \_\_\_\_\_ OF THE RECORDS OF EL PASO COUNTY CLERK AND RECORDER.

EL PASO COUNTY CLERK AND RECORDER CHUCK BROERMAN

BY \_\_\_\_\_  
DEPUTY

FEES: \_\_\_\_\_

SURCHARGE: \_\_\_\_\_

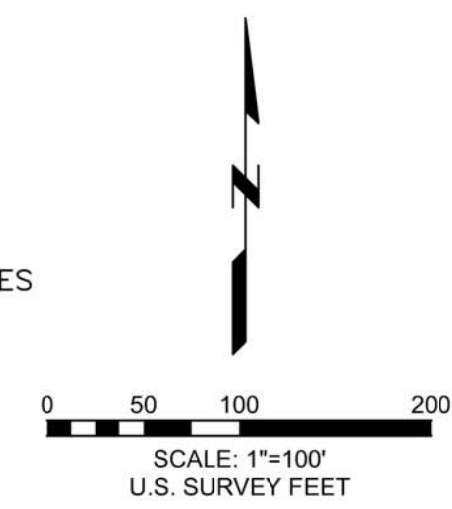

<p><b>Farnsworth</b> GROUP</p> <p>5775 MARK DABLING BLVD., SUITE 190 COLORADO SPRINGS, COLORADO 80919 (719) 590-9194 / info@f-w.com</p>	Date: 06/20/2022
	Project No.: 0191797.05
SHEET 1 OF 1	

I:\info\13\2019\0191797.05 - 005 Colo Ave Annexation\Survey\07\_Drawings\Colorado Ave Annexation\_1.dwg | 6/20/2022 4:06 PM |