
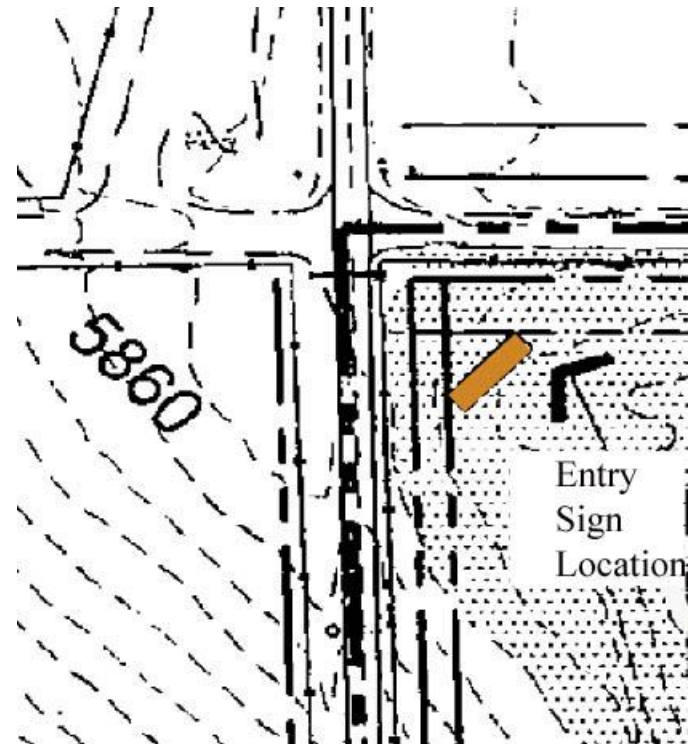


# SILVERADO RANCH, INC.

18911 Cherry Springs Ranch Dr. - Monument, Colo. 80132 - (719) 481-3735 - Facsimile (719) 481-9100

## Master Sign Plan

Silverado Ranch Entry Sign Sketch

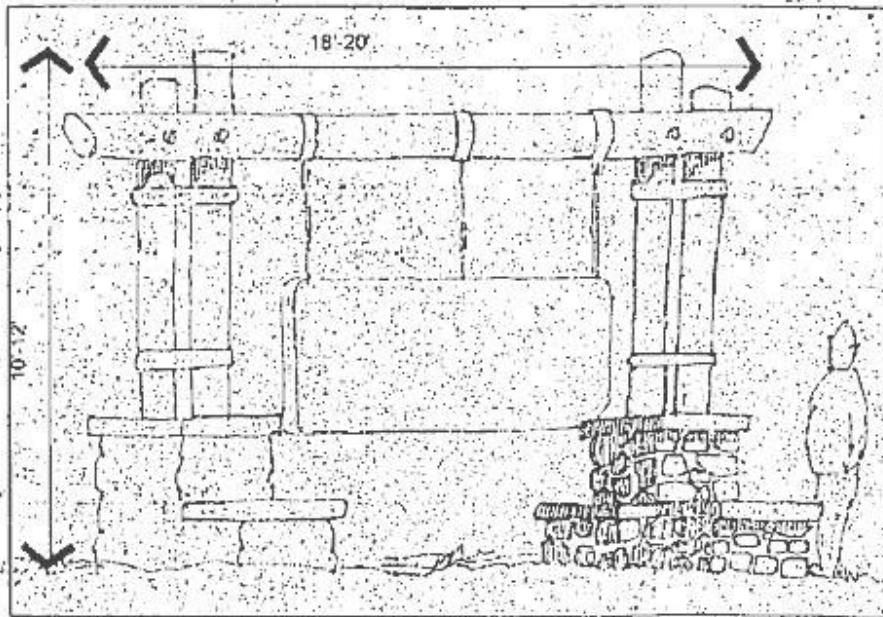

### Entry Sign Guidelines

1. Sign surface maximum size = 50 sf
2. Structure maximum height = 12 ft
3. Structure max. length = 20 ft
4. Structure max. width = 8 ft
5. Illumination by spot lights
6. Minimum setback from major arterial = 10 ft
7. Minimum setback from local street = 5 ft