



Label	Units	Avg	Max	Min	Avg/Min	Max/Min
SITE	Fc	0.48	11.9	0.0	N.A.	N.A.
DRIVE AISLE	Fc	1.57	3.6	0.2	7.85	18.00
PARKING 1	Fc	1.05	1.9	0.5	2.10	3.80
PARKING 2	Fc	1.93	3.6	1.0	1.93	3.60
PARKING 3	Fc	2.98	5.9	1.2	2.48	4.92
PARKING 4	Fc	2.66	4.8	1.2	2.22	4.00
PARKING 5	Fc	2.99	5.6	1.6	1.87	3.50



Symbol	Qty	Label	Arrangement	Description	Tag	LLF	Luminaire Lumens	Luminaire Watts	Total Watts
□	2	DSX0 LED P5 30K 70CRI T5W	Single	DSX0 LED P5 30K 70CRI T5W	A1	0.900	12308	90.12	180
□	4	DSX0 LED P3 30K 70CRI TFTM	Single	DSX0 LED P3 30K 70CRI TFTM	A3	0.900	8624	68.95	275
□	1	DSX0 LED P3 30K 70CRI RCCO	Single	DSX0 LED P3 30K 70CRI RCCO	A4	0.900	6194	68.95	69
□	3	WDGE3 LED P2 70CRI RFT 30K	Single	WDGE3 LED P2 70CRI RFT 30K	A5	0.900	7922	59.2761	177
□	7	WDGE2 LED P3 30K 70CRI TFTM	Single	WDGE2 LED P3 30K 70CRI TFTM	W1	0.900	3317	32.1375	225
□	2	WS-W36610-BZ	Single	WS-W36610-BZ	W4	0.900	557	11.0977	22

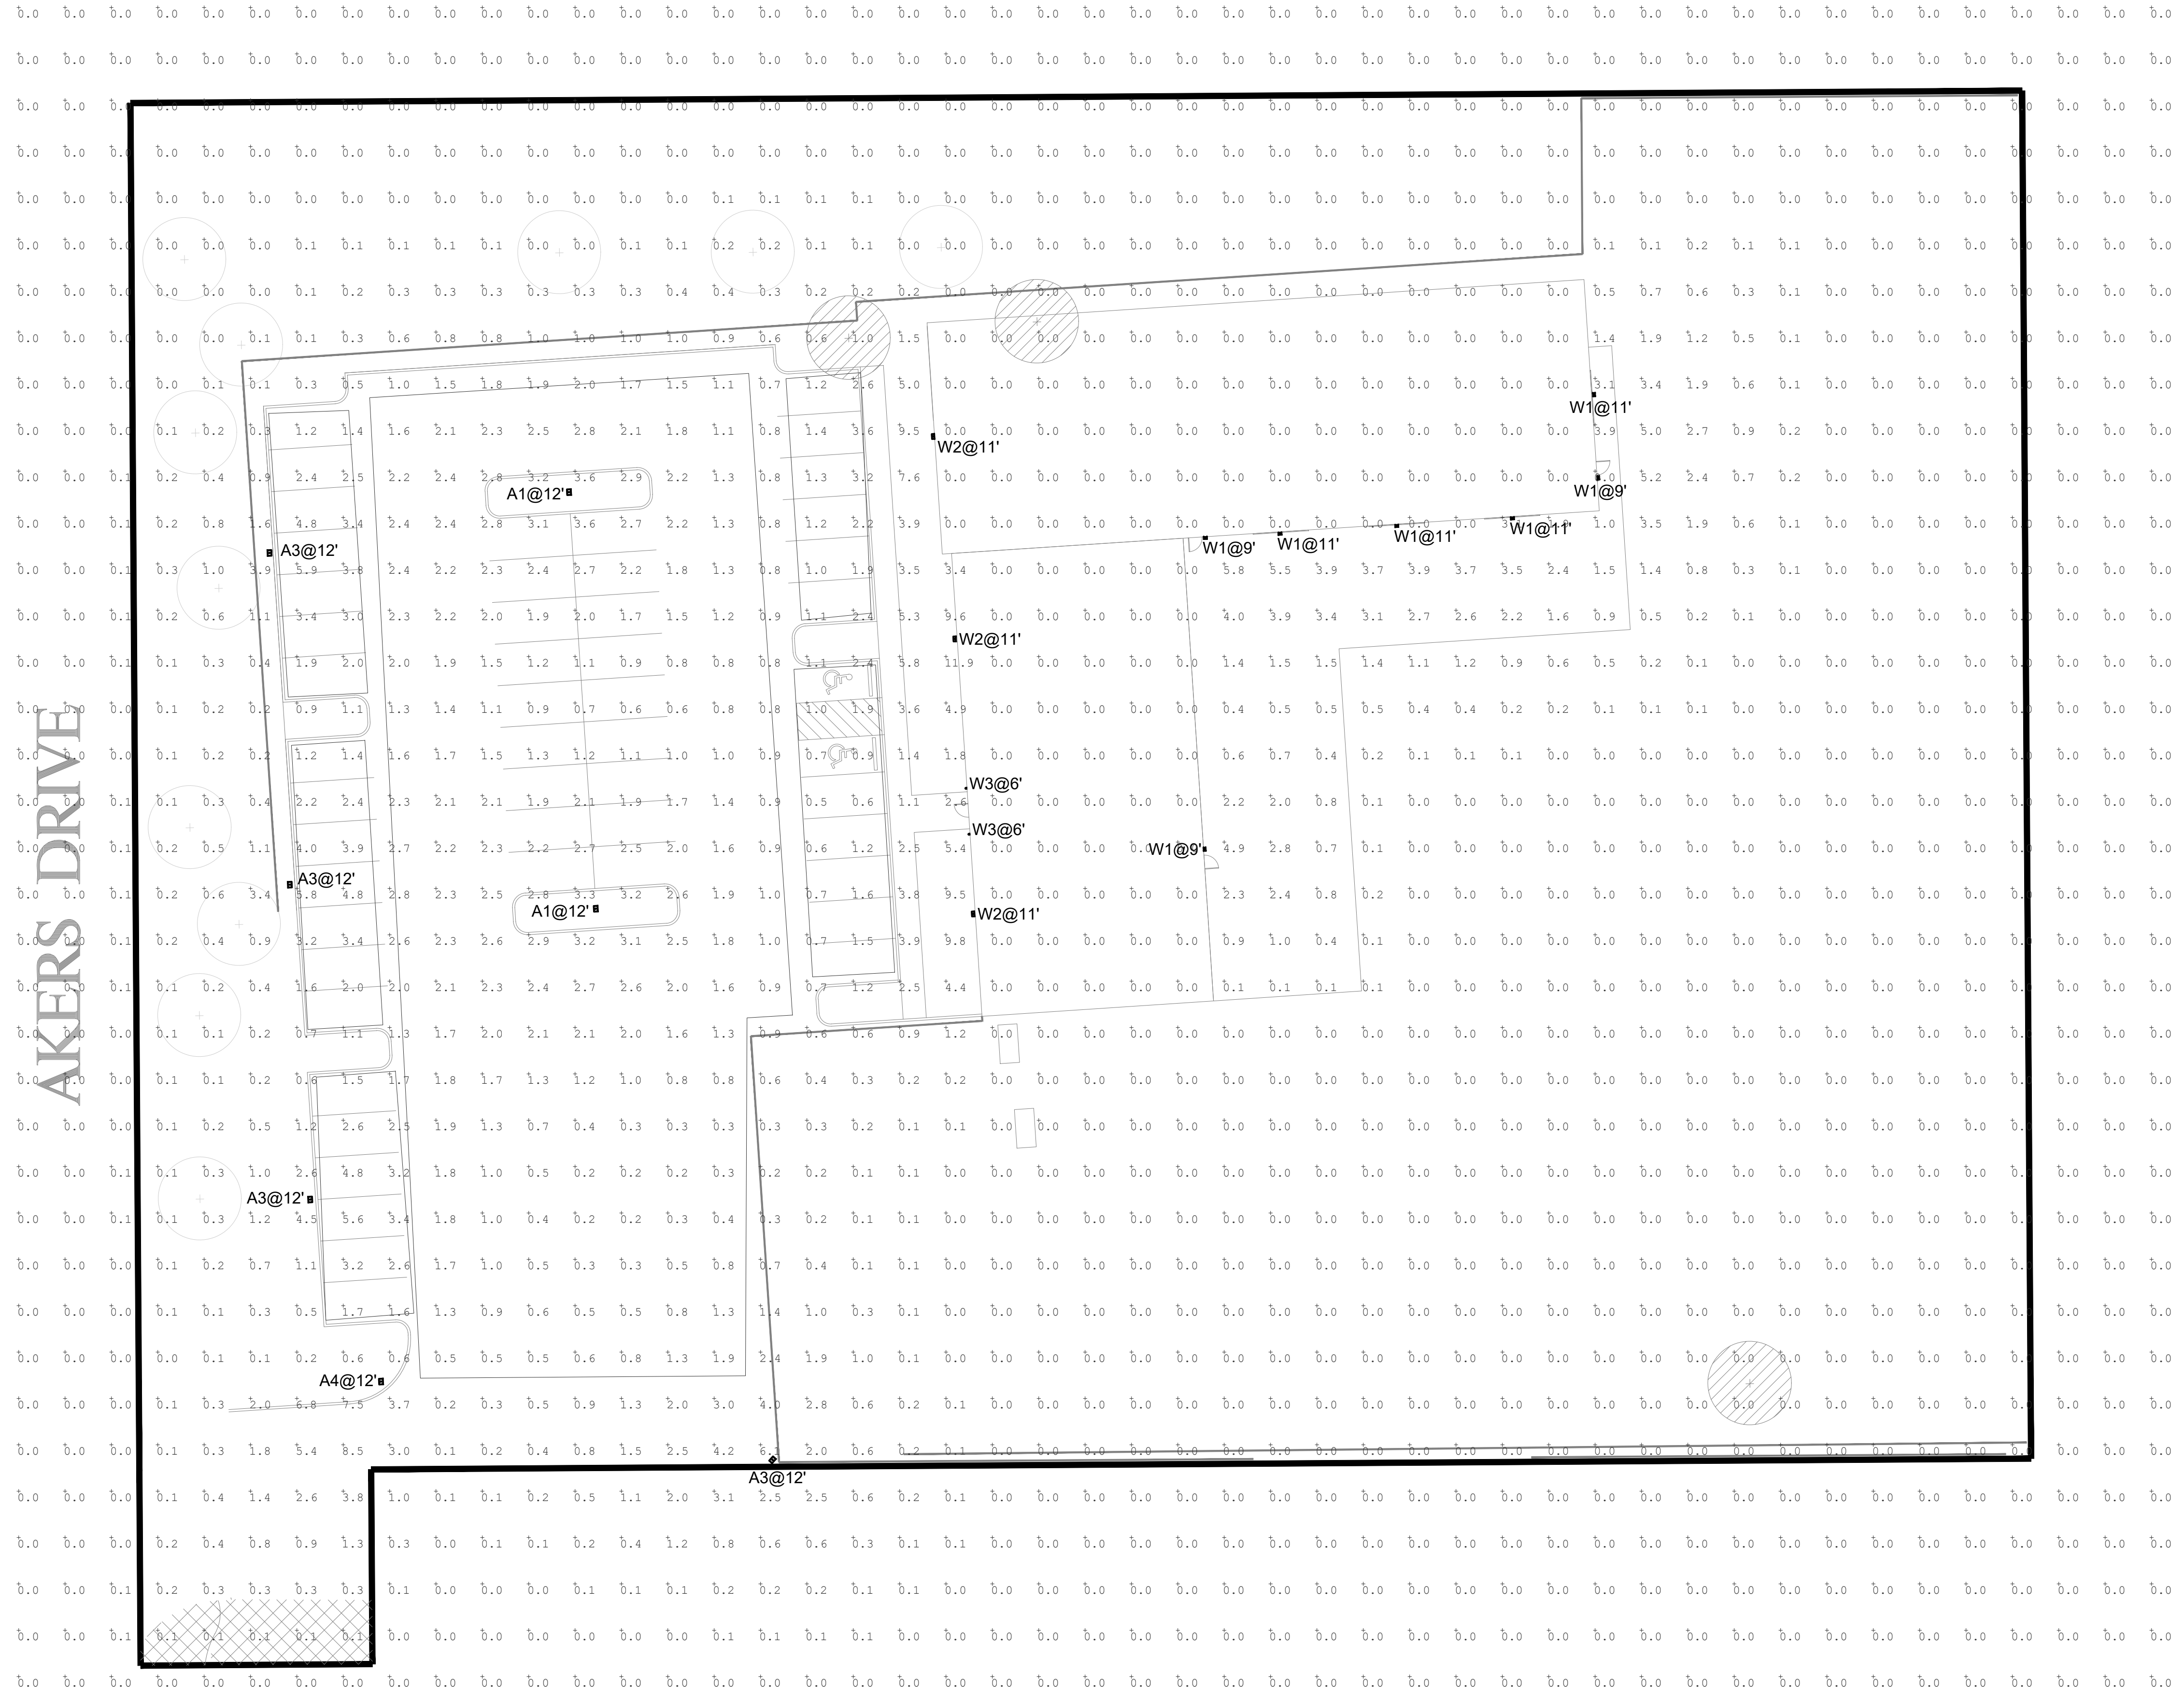

AKERS DRIVE

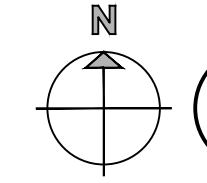

1 PHOTOMETRIC PLAN
SCALE: 1" = 20'-0"

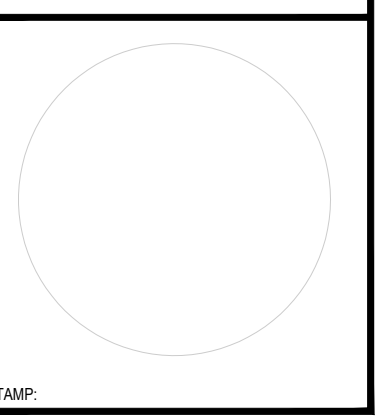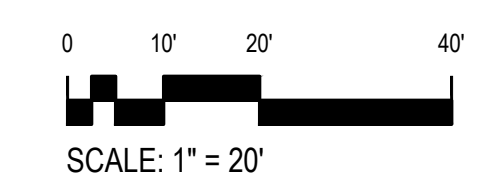

ATTN: THESE MATERIALS ARE OWNED AND COPYRIGHTED BY DANCE AND CONTAIN TECHNICAL DESIGN AND CONFIDENTIAL INFORMATION WHICH ARE TRADE SECRETS AS DEFINED BY STAT. LAW. ACCESS TO THESE MATERIALS IS GIVEN ONLY TO APPROVED CONTRACTORS AND MATERIAL MEN AND ONLY FOR USE IN THE BIDDING AND CONSTRUCTION OF THE PROJECT SPECIFIED BY THESE MATERIALS. ANY USE OF THE INFORMATION FOR PURPOSES BEYOND THOSE EXPRESSLY PERMITTED BY DANCE IS A VIOLATION OF STATE AND FEDERAL LAW AND MAY SUBJECT THE USER TO CIVIL AND CRIMINAL PENALTIES.

LANDSCAPE ENDEAVORS
 2725 AKERS RD
 COLORADO SPRINGS, CO
 BUCHER DESIGN STUDIO INC
 12325 ORACLE BLVD #101
 COLORADO SPRINGS, CO

These documents are prepared for exclusive use by

NO.	DATE	REVISIONS DESCRIPTION

DRAWN BY: EL
CHECKED BY: MB
ISSUE DATE: 1/3/2025

SHEET NO.
EP-1

