


K:\COS_Civil\196288000_Eagleview\CADD\Exhibits\Drainage_Analysis\196288000_TRIB_AREAS.dwg Morey, Doug 10/26/2022 12:52 PM

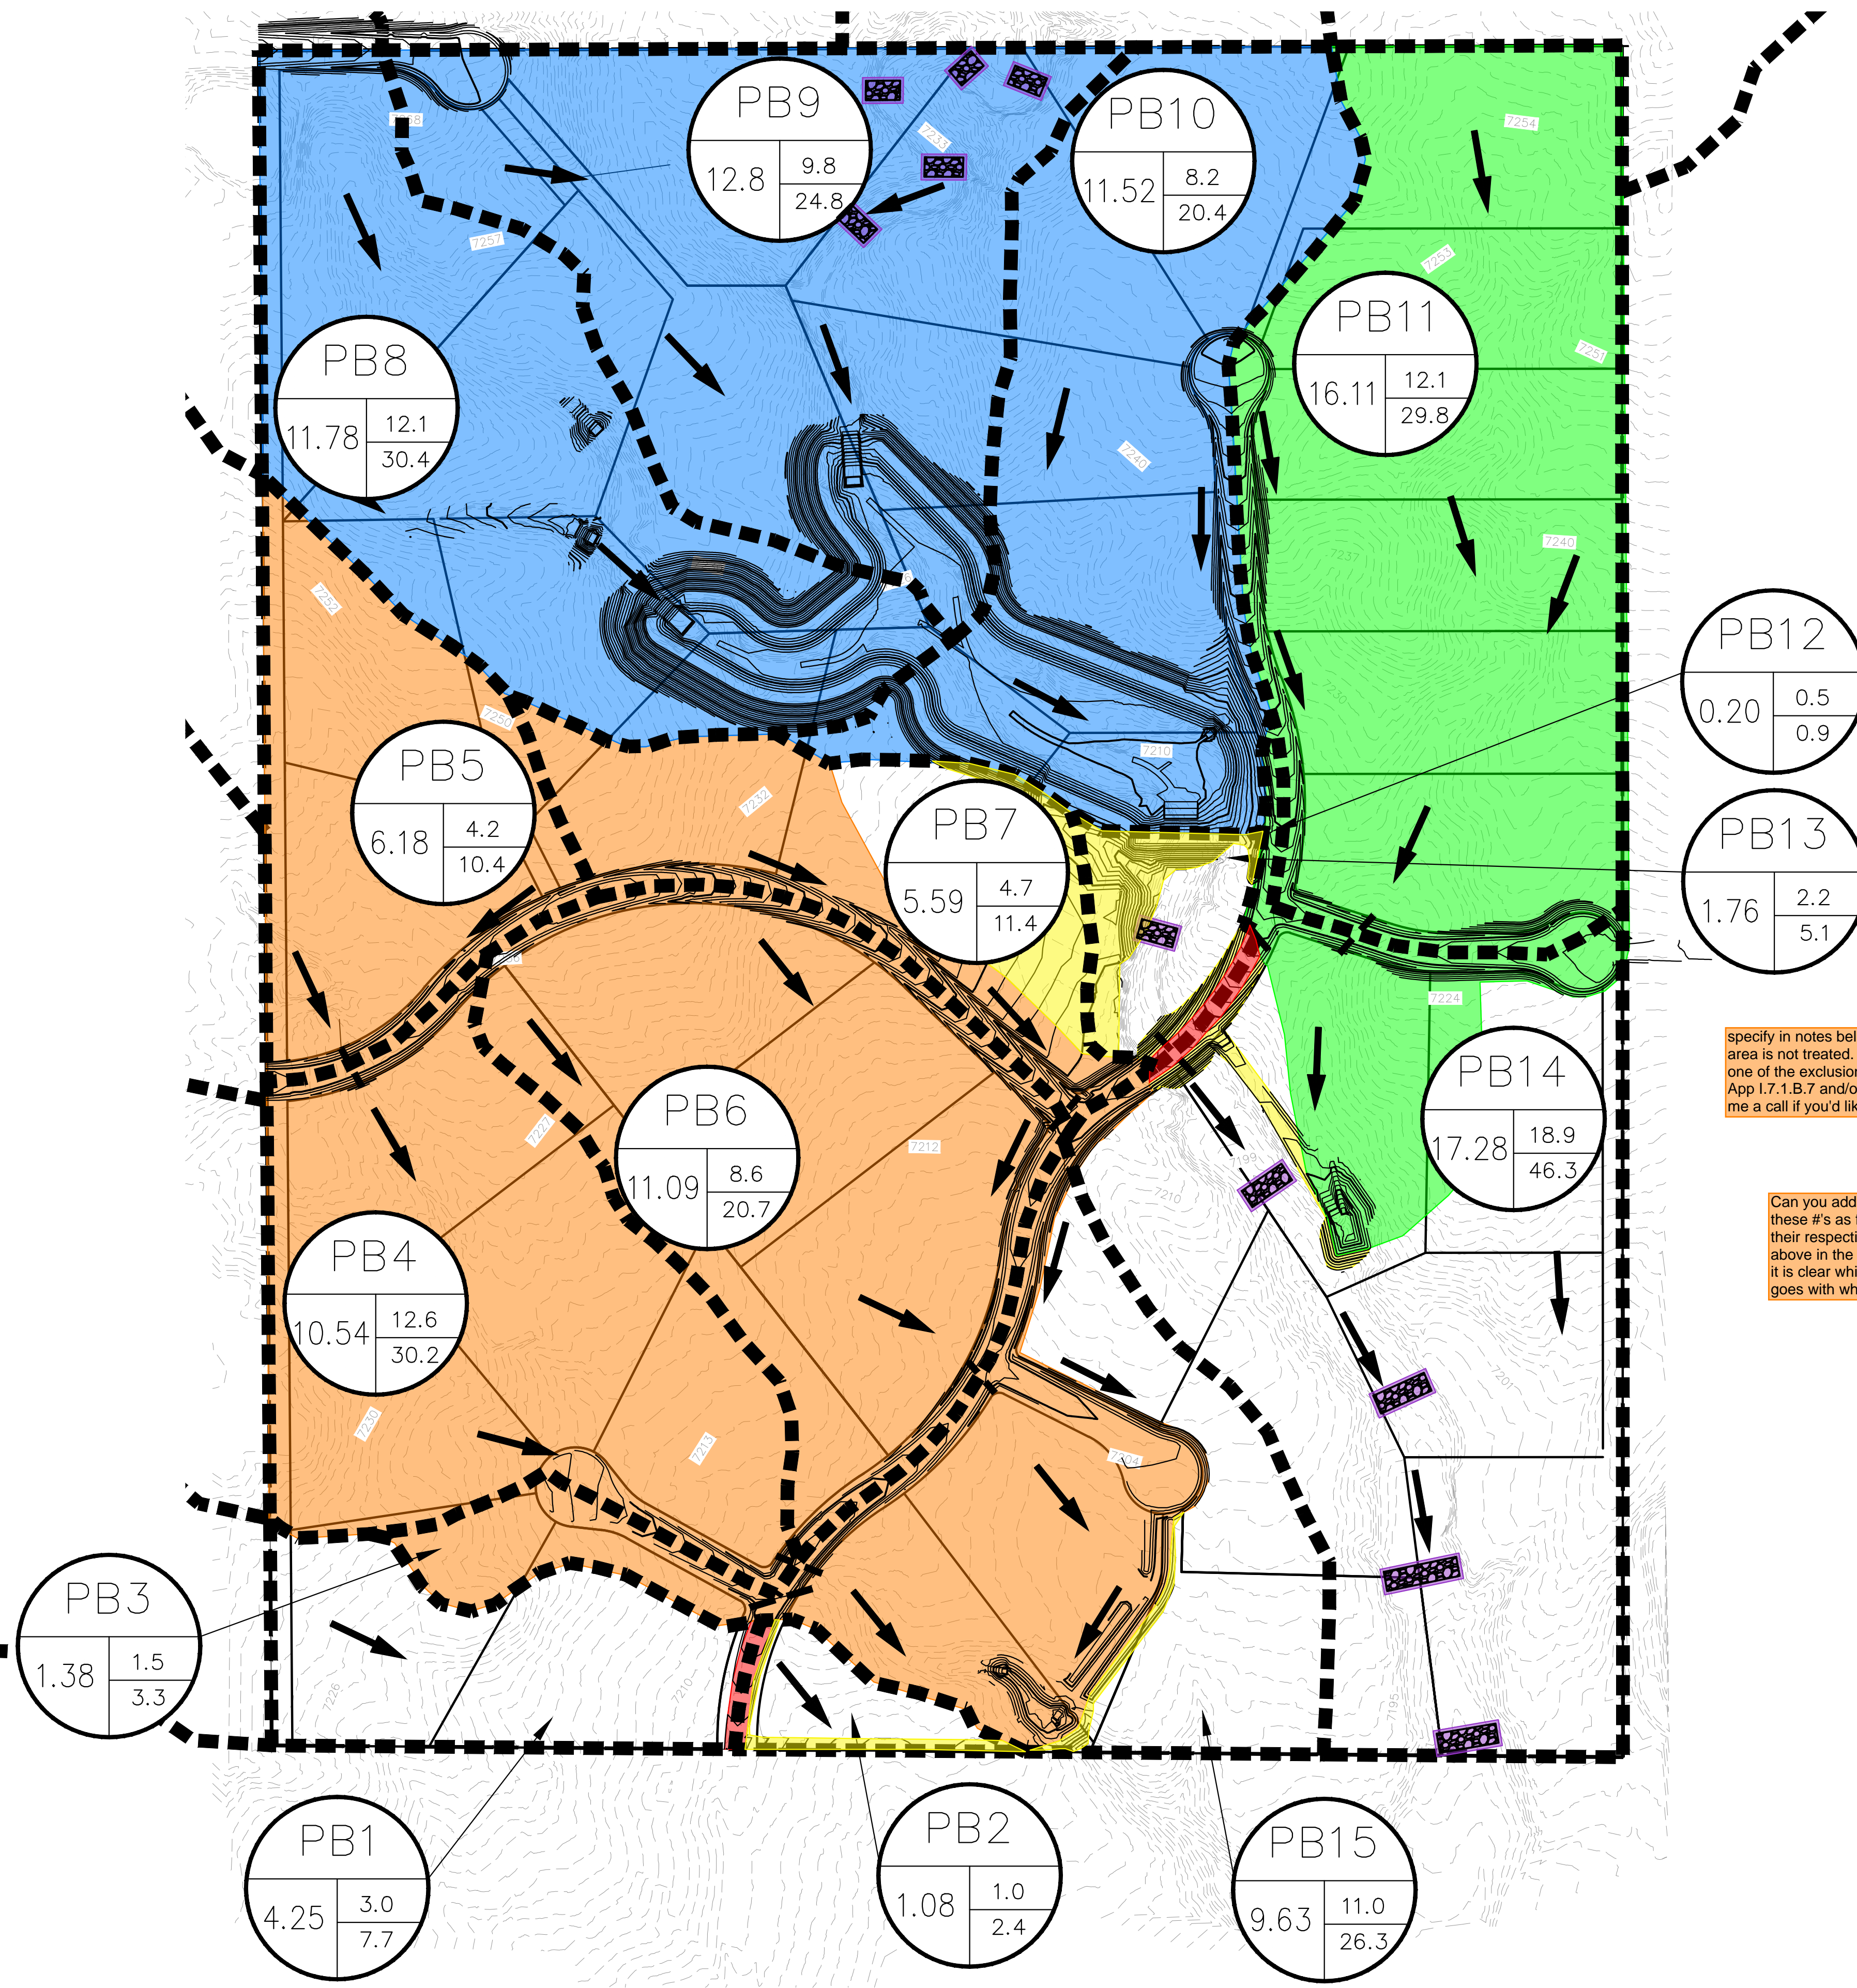

LEGEND


- DRAINAGE BASIN AREAS
- A - HEC-HMS BASINS
 - B - BASIN ACREAGE
 - C - 5-YR RUNOFF
 - D - 100-YR RUNOFF
- EXISTING CONTOURS
- PROPOSED CONTOURS
- PROPERTY BOUNDARY
- FLOW ARROW
- FLOW PATH
- AREA TRIBUTARY TO SR1
- AREA TRIBUTARY TO WQF1
- AREA TRIBUTARY TO WQF2
- ROADWAY AREA NOT TREATED
- GRADED AREA NOT TREATED
- STREAM STABILIZATION SITES NOTE TREATED

specify in notes below why this area is not treated. Likely per one of the exclusions in ECM App I.7.1.B.7 and/or B.8? Give me a call if you'd like to discuss.

Can you add each of these #'s as footnotes to their respective items above in the Legend so it is clear which note goes with which item?

The last # should be an "8" not a "5"

- delete "E"
- NOTES:
- NON-ROADWAY AREAS NOT TREATED BY A PBMP ARE EXCLUDED BASED ON ECM APP I.7.1.B.5.
 - ROADWAY AREA NOT TREATED BY A PBMP TOTALS 0.39 ACRES AND IS EXCLUDED BASED ON ECM APP I.7.1.C.1.
 - AREAS DISTURBED THROUGH THE CONSTRUCTION OF DROP STRUCTURES ARE EXCLUDED BASED ON ECM APP I.7.1.B.5.

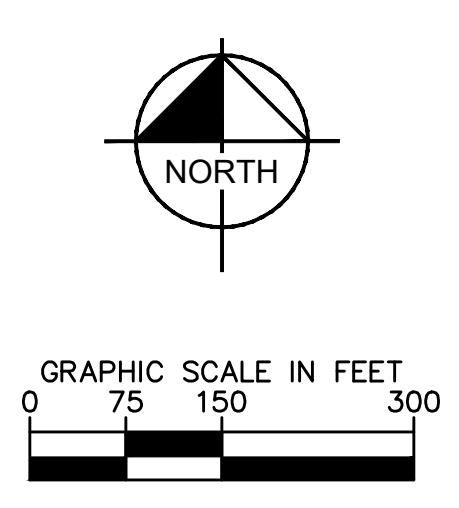

<p>2022 KIMLEY-HORN AND ASSOCIATES, INC. 2 North Nevada Avenue Suite 300 Colorado Springs, Colorado 80903 (719) 453-0180</p>	<table border="1" style="width: 100%; border-collapse: collapse;"> <tr> <th>NO.</th> <th>REVISION</th> <th>BY</th> <th>DATE</th> <th>APPR.</th> </tr> <tr> <td> </td> <td> </td> <td> </td> <td> </td> <td> </td> </tr> </table>	NO.	REVISION	BY	DATE	APPR.					
NO.	REVISION	BY	DATE	APPR.							
<p>DESIGNED BY: MK DRAWN BY: RS CHECKED BY: KK DATE: 04/08/2022</p>											
<p>EAGLEVIEW EL PASO COUNTY, COLORADO OVERVIEW MAP - PBMP TRIBUTARY AREAS</p>											
<p>PRELIMINARY FOR REVIEW ONLY NOT FOR CONSTRUCTION</p>											
<p>PROJECT NO. 196288000</p>											
<p>SHEET</p>											