

Development Services approval is contingent upon...
 An access permit must be granted by the Development Services Engineering Division prior to the establishment of any driveway onto a County Road.

OOO - 3' RETAINING WALL (COLORADO NAT.) BOULDER'S
 SOD - 1500

P - POND

Division of Meetings of any... is not... without the approval of the Development Services Engineering Division.

ADD2578

OOO - MULCH
 REDWOOD DECK


Not Required
 BESQCP
 02/26/2025 10:52:43 AM
 ddyounger
 EPC Planning & Community Development Department
 APPROVED
 Plan Review
 02/26/2025 10:52:50 AM
 ddyounger
 EPC Planning & Community Development Department

It is the owner's responsibility to coordinate with easement holders to avoid impact to utilities that may be located in the easements.

ANY APPROVAL GIVEN BY EL PASO COUNTY DOES NOT OVIATE THE NEED TO COMPLY WITH APPLICABLE FEDERAL, STATE, OR LOCAL LAWS AND/OR REGULATIONS...
 An access permit must be granted by the Planning & Community Development Department prior to the establishment of any driveway onto a County road.
 Division of blockage of any drainage way is not permitted without approval of the Planning & Community Development Department.


WINDY TREE (ZASPEN 2 PINES)
 APPROVED LANDSCAPE LIGHTS (10)
 LOT 1387

SECURITY LIGHT DOWN (1)

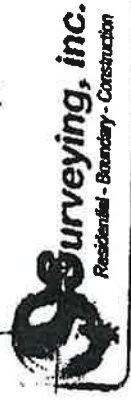

El Paso County Unit 5
 an...
 Temporary Use Permit
 Temporary Mobile Home
 Other

Signature: Borgsch
 Date: 10/31/05

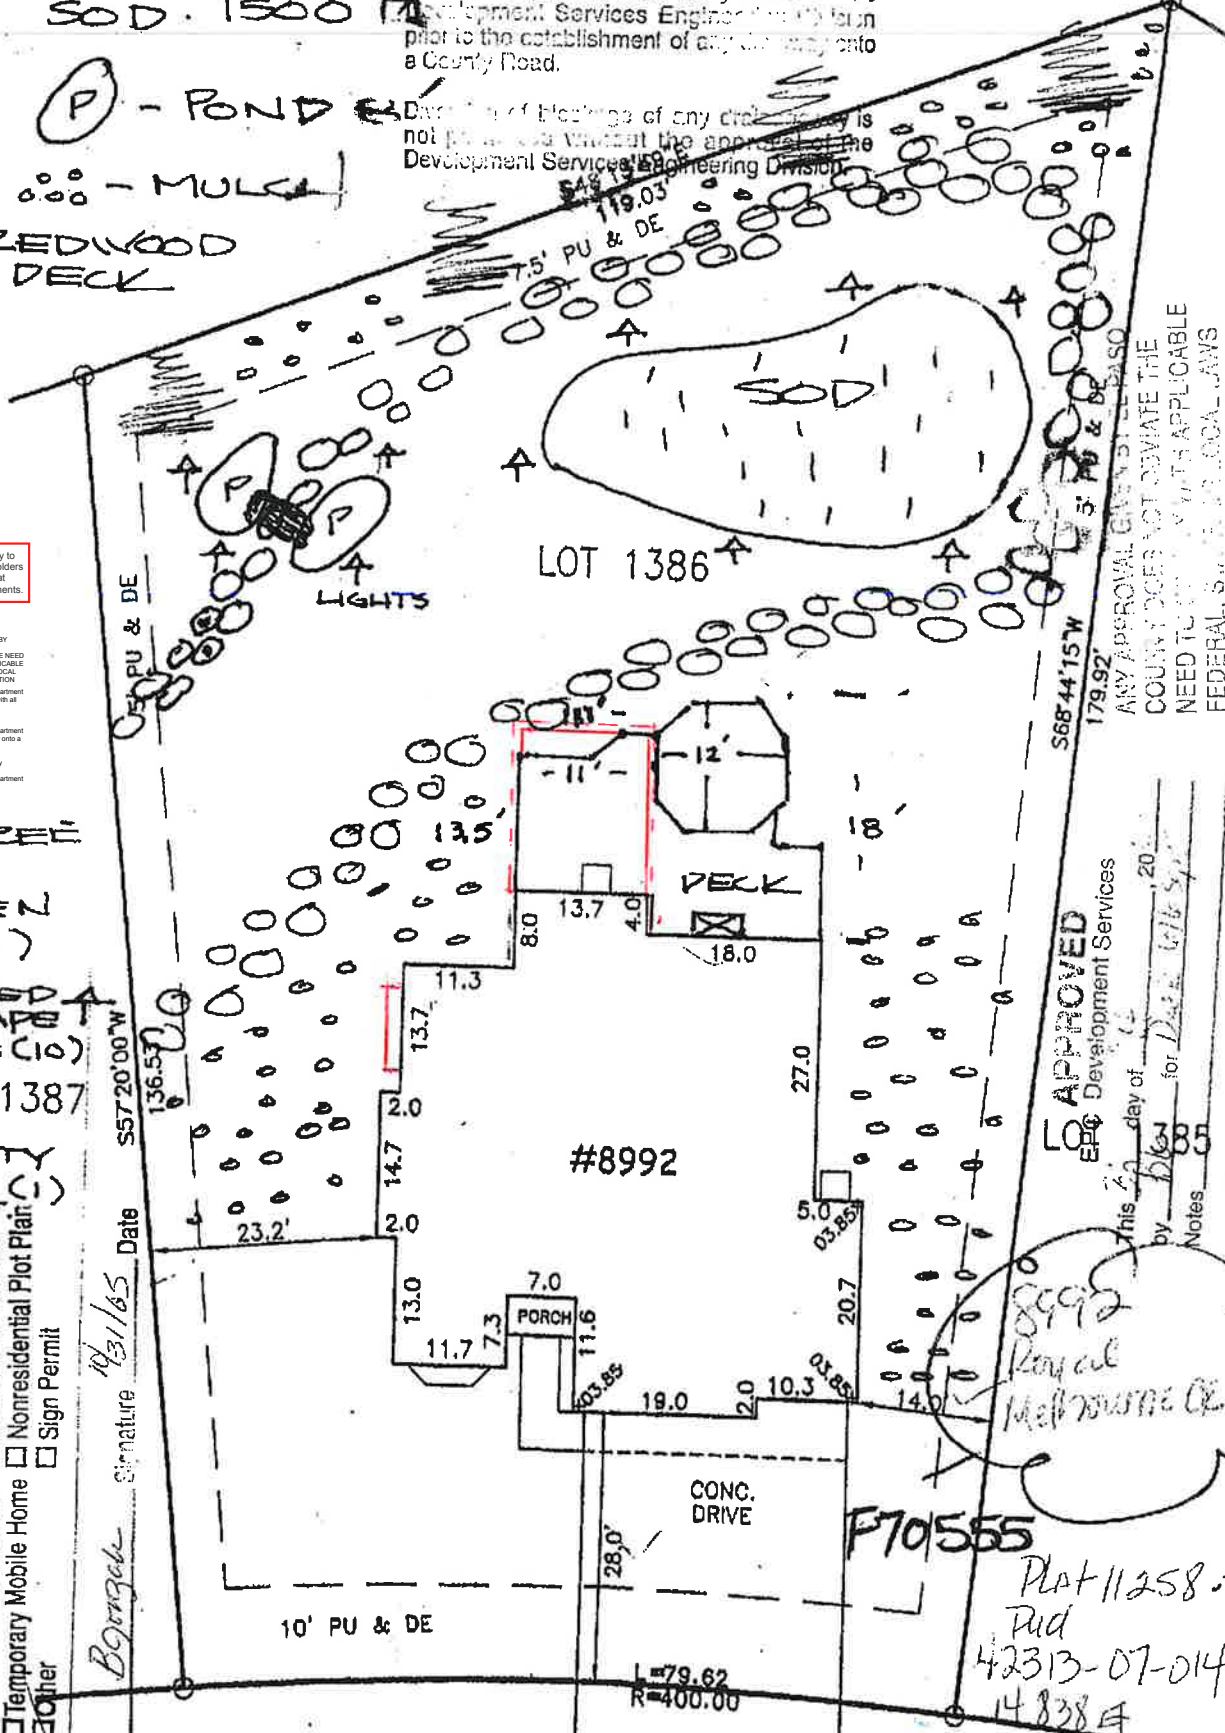

ANY APPROVAL GIVEN BY EL PASO COUNTY DOES NOT OVIATE THE NEED TO COMPLY WITH APPLICABLE FEDERAL, STATE, OR LOCAL LAWS AND/OR REGULATIONS.

APPROVED
 EPC Development Services
 This day of... 20...
 by... for...
 Notes

8992
 Plat 11258:
 Pwd
 42313-07-014
 14838A

BESQCP Not Required
 by... on 10/31/05

89.8 B.M.