



LSC TRANSPORTATION CONSULTANTS, INC.
2504 East Pikes Peak Avenue, Suite 304
Colorado Springs, CO 80909
(719) 633-2868
FAX (719) 633-5430
E-mail: lsc@lsctrans.com
Website: <http://www.lsctrans.com>

Homestead North at Sterling Ranch Filing No. 2
Traffic Technical Memorandum
(LSC #204383)
SF-22-018
June 13, 2022

Traffic Engineer's Statement

This traffic report and supporting information were prepared under my responsible charge and they comport with the standard of care. So far as is consistent with the standard of care, said report was prepared in general conformance with the criteria established by the County for traffic reports.



Developer's Statement

I, the Developer, have read and will comply with all commitments made on my behalf within this report.

A handwritten signature in blue ink, appearing to read 'Janet K. K. K.', written over a horizontal line.

A handwritten date '6/15/2022' in blue ink, written over a horizontal line.
Date

Homestead North Filing 2

Traffic Technical Memorandum

Prepared for:

Mr. Jim Morley
Morley-Bentley Investments, LLC
Boulder Crescent, 1st Floor
Colorado Springs, CO 80903

JUNE 13, 2022

LSC Transportation Consultants
Prepared by: Kirstin D. Ferrin, P.E.
Reviewed by: Jeffrey C. Hodsdon, P.E.

LSC #204383



CONTENTS

REPORT CONTENTS	1
RECENT TRAFFIC REPORTS	2
LAND USE AND ACCESS	2
TRIP GENERATION	2
TOTAL TRAFFIC VOLUMES AND LEVELS OF SERVICE	3
SUBDIVISION STREET CLASSIFICATIONS	3
ROADWAY IMPROVEMENTS	3
ROADWAY IMPROVEMENT FEE PROGRAM.....	3
Enclosures:	4

Table 1

Figures 1-2

Homestead North at Sterling Ranch Filing No. 2 Plat

Table 3 from Homestead North Phase 1 Updated TIS



LSC TRANSPORTATION CONSULTANTS, INC.
2504 East Pikes Peak Avenue, Suite 304
Colorado Springs, CO 80909
(719) 633-2868
FAX (719) 633-5430
E-mail: lsc@lsctrans.com
Website: <http://www.lsctrans.com>

June 13, 2022

Mr. Jim Morley
Morley-Bentley Investments, LLC
20 Boulder Crescent, 1st Floor
Colorado Springs, CO 80903

RE: Homestead North at
Sterling Ranch Filing No. 2
Traffic Technical Memorandum
El Paso County, CO
LSC #204383

Dear Mr. Morley:

LSC Transportation Consultants, Inc. has prepared this traffic technical memorandum for the Homestead North at Sterling Ranch Filing No. 2 residential development. As shown in Figure 1, the site is located east of Vollmer Road and north of the future extension of Briargate Parkway in El Paso County, Colorado. LSC recently prepared a traffic impact study (TIS) for Homestead North at Sterling Ranch Phase 1 (SP-20-008) dated January 11, 2022 that included trips by the currently-proposed filing. This memorandum is intended as a site-specific, final plat traffic report.

REPORT CONTENTS

This report presents:

- A description of Sterling Ranch filings that are currently under review, currently proposed, and planned for the future;
- Trip-generation estimates for Homestead North at Sterling Ranch Filing No. 2, based on the currently-proposed land use;
- The recommended street classifications for the internal streets within the currently-proposed Homestead North at Sterling Ranch Filing No. 2;
- Improvements needed with Homestead North at Sterling Ranch Filing No. 2; and
- The project's obligation to the County roadway improvement fee program.

RECENT TRAFFIC REPORTS

- LSC prepared a traffic impact study (TIS) for Homestead North at Sterling Ranch Phase 1, dated January 11, 2022 that included the currently-proposed Filing No. 2 area. LSC also completed a memorandum for Filing No. 1 dated January 11, 2022.
- The LSC TIS report for the entire Sterling Ranch development was dated June 5, 2008.
- LSC also prepared a traffic impact analysis for the first phase of the Sterling Ranch development, dated March 16, 2015; a memorandum for Phases 1-3, dated October 2, 2017; and a traffic impact analysis for the *Sterling Ranch Phase 2 Preliminary Plan*, dated December 20, 2018.
- The following site-specific, final-plat traffic reports have also been prepared:
 - *Branding Iron at Sterling Ranch Filing No. 1 and Homestead at Sterling Ranch Filing No. 1*, dated December 19, 2017
 - *Sterling Ranch Filing No. 2*, dated April 3, 2018
 - *Homestead at Sterling Ranch Filing No. 2*, dated March 3, 2020
 - *Branding Iron at Sterling Ranch Filing No. 2*, dated March 31, 2020 (revised May 6, 2020)
 - *Copper Chase at Sterling Ranch*, dated December 14, 2021
- LSC prepared a TIS for the Retreat at TimberRidge, located just north of the Homestead North at Sterling Ranch development, dated January 25, 2018. LSC also prepared transportation memoranda for the Retreat at TimberRidge Preliminary Plan dated June 29th, 2018 and the Retreat at TimberRidge Filing No. 1 dated April 3, 2020.

LAND USE AND ACCESS

Homestead North Phase 1 is planned to include 147 lots for single-family homes. The recently approved Homestead North at Sterling Ranch Filing No. 1 includes 73 of those lots and the currently-proposed Filing 2 includes the remaining 74 lots within Phase 1. The Filing No. 2 site plan is consistent with the land use and access assumed in the Phase 1 TIS. A copy of the Homestead North at Sterling Ranch Filing 2 plat is attached.

TRIP GENERATION

Homestead North at Sterling Ranch Filing No. 2 site-generated vehicle trips have been estimated using the nationally-published trip-generation rates from *Trip Generation, 11th Edition, 2021* by the Institute of Transportation Engineers (ITE). Table 1 shows the trip-generation estimate.

Homestead North at Sterling Ranch Filing No. 2 is expected to generate 699 vehicle trips on the average weekday, with about half entering and half exiting the site during a 24-hour period. During the morning peak hour, which generally occurs for one hour between 6:30 and 8:30 a.m., about 14 vehicles would enter and 41 vehicles would exit the site. During the afternoon peak hour, which generally occurs for one hour between 4:15 and 6:15 p.m., about 46 vehicles would enter and 27 vehicles would exit the site.

TOTAL TRAFFIC VOLUMES AND LEVELS OF SERVICE

Please refer to the traffic-volume projections and level of service analysis in the *Homestead North Phase 1 Traffic Impact Study* dated January 11, 2022. No significant changes are projected to the results of that study.

SUBDIVISION STREET CLASSIFICATIONS

Figure 1 shows the recommended street classifications. All of the internal streets within Homestead North at Sterling Ranch Filing No. 2 should be classified Urban Local or Urban Local (Low Volume).

ROADWAY IMPROVEMENTS

A northbound right-turn deceleration lane was required on Vollmer Road approaching Jane Kirkham Drive with the recently approved Homestead North Filing No. 1.

A northbound right-turn deceleration lane will be required on Vollmer Road approaching Sam Bass Drive with Homestead North Filing No. 2. This lane should be 155 feet long plus a 160-foot taper.

Based on the projected short-term and 2040 total traffic volumes and the criteria contained in the *El Paso County Engineering Criteria Manual (ECM)*, a southbound left-turn lane is not projected to be warranted on Vollmer Road approaching Sam Bass Drive. However, left-turn lanes are included in the standard cross section for a Minor Arterial and LSC recommends this turn lane be included in the design for the Vollmer Road improvements adjacent to the site. The recommended length for this lane is 205' feet plus a 160-foot taper.

A westbound right-turn deceleration land will be required on Briargate Parkway approaching Wheatland Drive once Briargate Parkway is constructed between Wheatland Drive and Sterling Ranch Road. This lane should be 235 feet long plus a 200-foot taper.

Table 3 from the *Homestead North Phase 1 Updated TIS* contained a summary of other needed improvements. A copy of this table, with the improvements needed for Filing No. 2 highlighted, has been attached to this memorandum. The location of each roadway segment is shown in Figure 2.

ROADWAY IMPROVEMENT FEE PROGRAM

This project will be required to participate in the El Paso County Road Improvement Fee Program. Homestead North Filing No. 2 will join the ten-mil PID. The 2019 ten-mil PID building permit fee

portion associated with this option is \$1,221 per single-family dwelling unit. Based on 74 lots, the total building permit fee would be \$90,354. Note: program fees are subject to change.

* * * * *

Please contact me if you have any questions regarding this report.

Respectfully Submitted,

LSC TRANSPORTATION CONSULTANTS, INC.

By: Jeffrey C. Hodsdon, P.E.
Principal

JCH/KDF:jas

Enclosures: Table 1
Figures 1-2
Homestead North at Sterling Ranch Filing No. 2 Plat
Table 3 from Homestead North Phase 1 Updated TIS w/Fil. 2 notes added

Tables

Table 1
Trip Generation Estimate
Homestead North Fil No. 2

Land Use Code	Land Use Description	Trip Generation Units	Trip Generation Rates ⁽¹⁾						Total External Trips Generated			
			Average Weekday Traffic	Morning Peak Hour		Evening Peak Hour		Average Weekday Traffic	Morning Peak Hour		Evening Peak Hour	
				In	Out	In	Out		In	Out	In	Out
210	Single-Family Detached Housing	74 DU ⁽²⁾	9.44	0.19	0.56	0.62	0.37	699	14	41	46	27
Notes: (1) Source: "Trip Generation, 10th Edition, 2017" by the Institute of Transportation Engineers (ITE) (2) DU = dwelling unit												
Source: LSC Transportation Consultants, Inc.												

Apr-22

Figures

LEGEND:

- = Urban Principal Arterial
- = Urban Minor Arterial (4 lanes)
- - - = Rural Minor Arterial (2 lanes)
- = Urban Local
- - - = Urban Local (low volume)



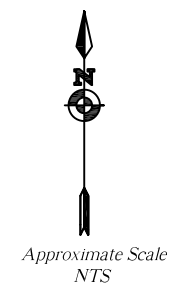


Figure 1
Recommended Classification
Homestead North at Sterling Ranch Filing No 2 (LSC #204383)

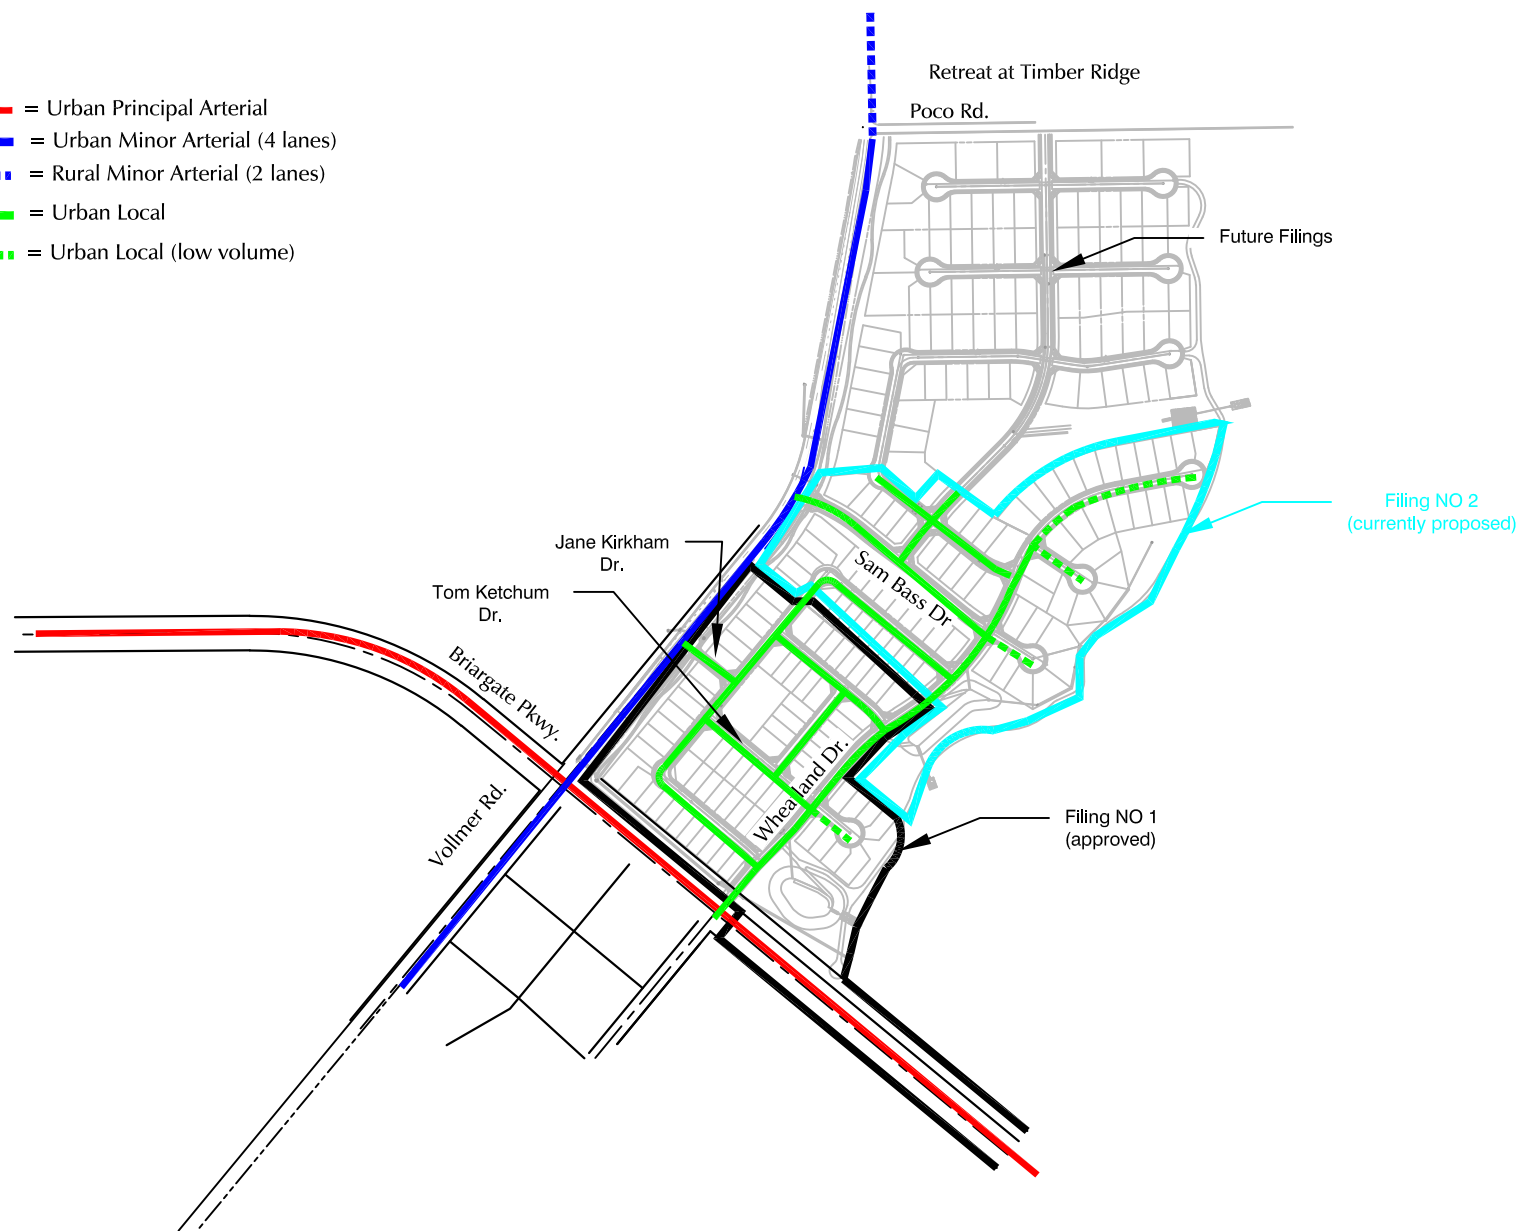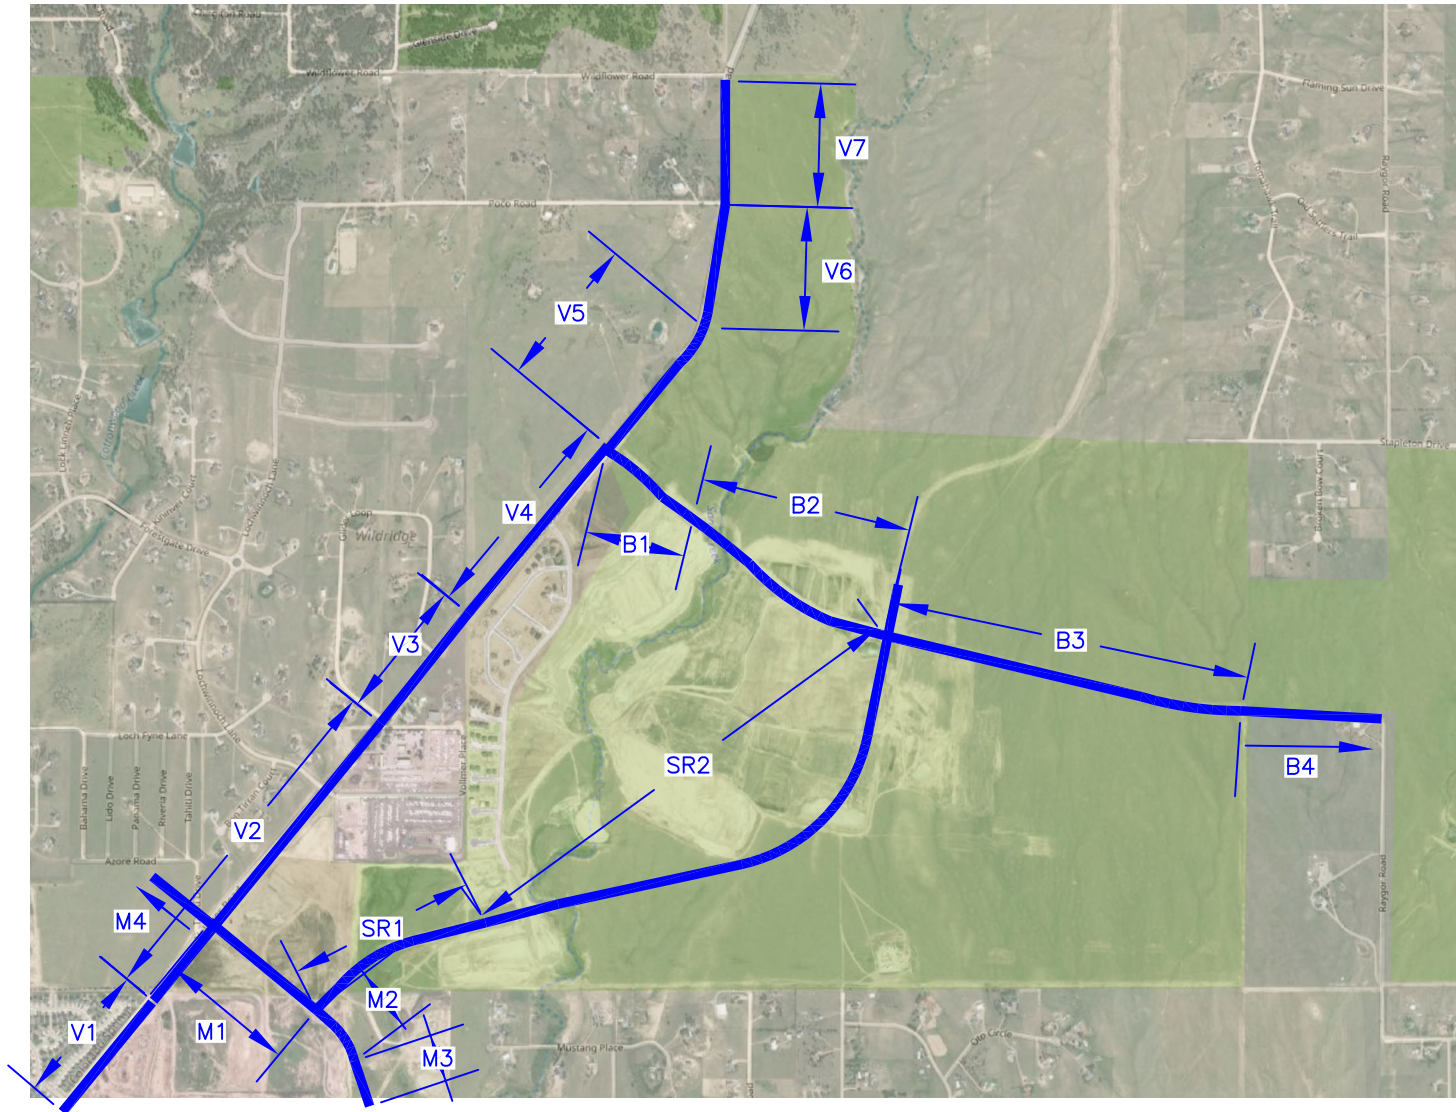

Approximate Scale
Scale: NTS

Figure 2
**Roadway Improvement
Segments***

*See Table 4 for recommended roadway segment improvements for each segment.

Homestead North Filing 2 (LSC #204383)

Homestead North at Sterling Ranch Filing No. 2 Plat



HOMESTEAD NORTH AT STERLING RANCH FILING NO. 2
A PORTION OF THE SW1/4 OF THE SW1/4 OF SECTION 27, THE E1/2 OF SECTION 28 AND NE1/4 OF SECTION 33,
ALL IN TOWNSHIP 12 SOUTH, RANGE 65 WEST OF THE 6TH PRINCIPAL MERIDIAN
COUNTY OF EL PASO, STATE OF COLORADO

BE IT KNOWN BY THESE PRESENTS:

THAT SR LAND, LLC, BEING THE OWNER OF THE FOLLOWING DESCRIBED TRACT OF LAND TO WIT:

LEGAL DESCRIPTION:

A PARCEL OF LAND LOCATED IN THE SOUTHWEST 1/4 OF THE SOUTHWEST 1/4 OF SECTION 27, THE EAST 1/2 OF SECTION 28, AND THE NORTHEAST 1/4 OF SECTION 33, ALL IN TOWNSHIP 12 SOUTH, RANGE 65 WEST OF THE 6TH PRINCIPAL MERIDIAN, COUNTY OF EL PASO, STATE OF COLORADO, AND BEING MORE PARTICULARLY DESCRIBED AS FOLLOWS:

BASIS OF BEARINGS: THE SOUTH LINE OF THE SOUTHWEST QUARTER OF SECTION 34, TOWNSHIP 12 SOUTH, RANGE 65 WEST OF THE 6TH P.M. AS MONUMENTED AT THE SOUTHWEST CORNER OF SAID SOUTHWEST QUARTER BY A 2-1/2" ALUMINUM CAP STAMPED "LS 11624" AND AT THE SOUTHEAST CORNER OF SAID SOUTHWEST QUARTER BY A 2-1/2" ALUMINUM CAP STAMPED "LS 11624", SAID LINE BEARS N89°14'14"E A DISTANCE OF 2,722.69 FEET.

COMMENCING AT THE SOUTHWEST CORNER OF SECTION 34, TOWNSHIP 12 SOUTH, RANGE 65 WEST OF THE 6TH PRINCIPAL MERIDIAN;

THENCE N11°20'29"W A DISTANCE OF 5,356.78 FEET, TO THE NORTHEASTERLY CORNER OF TRACT F, HOMESTEAD NORTH AT STERLING RANCH FILING NO. 1 RECORDED UNDER RECEPTION NO. _____ IN THE RECORDS OF THE EL PASO COUNTY CLERK AND RECORDER, SAID POINT BEING THE POINT OF BEGINNING;

THENCE ON THE NORTHERLY LINE OF SAID STERLING RANCH FILING NO. 1, THE FOLLOWING EIGHT (8) COURSES:

- 1.N50°26'12"W A DISTANCE OF 365.58 FEET;
- 2.N39°33'48"E A DISTANCE OF 33.69 FEET, TO A POINT OF CURVE;
- 3.ON THE ARC OF A CURVE TO THE RIGHT, HAVING A RADIUS OF 755.00 FEET, A CENTRAL ANGLE OF 19°32'10" AND AN ARC LENGTH OF 257.43 FEET, TO A POINT OF REVERSE CURVE;
- 4.ON THE ARC OF A CURVE TO THE LEFT, HAVING A RADIUS OF 1043.00 FEET, CENTRAL ANGLE OF 05°38'09" AND AN ARC LENGTH OF 102.59 TO A POINT OF NON-TANGENT;
- 5.N36°32'11"W A DISTANCE OF 65.00 FEET;
- 6.N50°26'12"W A DISTANCE OF 574.81 FEET;
- 7.S39°31'51"W A DISTANCE OF 20.92 FEET;
- 8.N50°28'09"W A DISTANCE OF 220.07 FEET, TO A POINT ON THE EASTERLY RIGHT-OF-WAY LINE OF VOLLMER ROAD;

THENCE ON SAID EASTERLY RIGHT-OF-WAY LINE, THE FOLLOWING THREE (3) COURSES:

- 1.N39°33'48"E A DISTANCE OF 142.53 FEET, TO A POINT OF NON-TANGENT CURVE;
- 2.ON THE ARC OF A CURVE TO THE LEFT WHOSE CENTER BEARS N51°22'27"W, HAVING A RADIUS OF 830.00 FEET, A CENTRAL ANGLE OF 14°21'26" AND AN ARC LENGTH OF 207.98 FEET, TO A POINT OF NON-TANGENT COMPOUND CURVE;
- 3.ON THE ARC OF A CURVE TO THE LEFT WHOSE CENTER BEARS N65°15'37"W, HAVING A RADIUS OF 774.82 FEET, A CENTRAL ANGLE OF 12°31'54" AND AN ARC LENGTH OF 169.47 FEET, TO A POINT OF NON-TANGENT;


THENCE DEPARTING SAID EASTERLY RIGHT-OF-WAY LINE, THE FOLLOWING SIXTEEN (16) COURSES:

- 1.S76°20'29"E A DISTANCE OF 275.24 FEET;
- 2.S11°07'11"W A DISTANCE OF 3.91 FEET;
- 3.S20°05'15"E A DISTANCE OF 68.42 FEET;
- 4.S51°17'41"E A DISTANCE OF 52.77 FEET;
- 5.N38°42'19"E A DISTANCE OF 130.03 FEET;
- 6.S51°16'53"E A DISTANCE OF 128.03 FEET;
- 7.S51°17'40"E A DISTANCE OF 80.48 FEET;
- 8.S51°18'16"E A DISTANCE OF 124.15 FEET;
- 9.S63°15'15"E A DISTANCE OF 10.26 FEET;
- 10.N39°48'59"E A DISTANCE OF 110.92 FEET;
- 11.N48°27'49"E A DISTANCE OF 87.13 FEET;
- 12.N55°58'31"E A DISTANCE OF 87.13 FEET;
- 13.N63°35'09"E A DISTANCE OF 87.13 FEET;
- 14.N71°09'48"E A DISTANCE OF 87.13 FEET;
- 15.N78°01'26"E A DISTANCE OF 79.85 FEET;
- 16.N79°18'16"E A DISTANCE OF 441.05 FEET, TO A POINT ON THE WEST LINE OF THE SOUTHWEST QUARTER OF SAID SECTION 27;

THENCE ON SAID WEST LINE, S00°53'15"E A DISTANCE OF 220.84 FEET;

THENCE DEPARTING SAID WEST LINE THE FOLLOWING TWENTY TWO (22) COURSES:

- 1.N87°34'53"E A DISTANCE OF 73.60 FEET;
- 2.S04°00'08"W A DISTANCE OF 38.86 FEET;
- 3.S23°30'33"W A DISTANCE OF 96.02 FEET;
- 4.S17°58'09"W A DISTANCE OF 105.84 FEET;
- 5.S07°20'33"W A DISTANCE OF 248.45 FEET;
- 6.S27°44'47"W A DISTANCE OF 82.16 FEET;
- 7.S51°16'10"W A DISTANCE OF 361.44 FEET;
- 8.S29°35'35"W A DISTANCE OF 198.68 FEET;
- 9.S56°06'51"W A DISTANCE OF 68.55 FEET;
- 10.S51°10'06"W A DISTANCE OF 86.23 FEET;
- 11. S82°29'37"W A DISTANCE OF 85.63 FEET;
- 12.N82°52'49"W A DISTANCE OF 82.74 FEET;

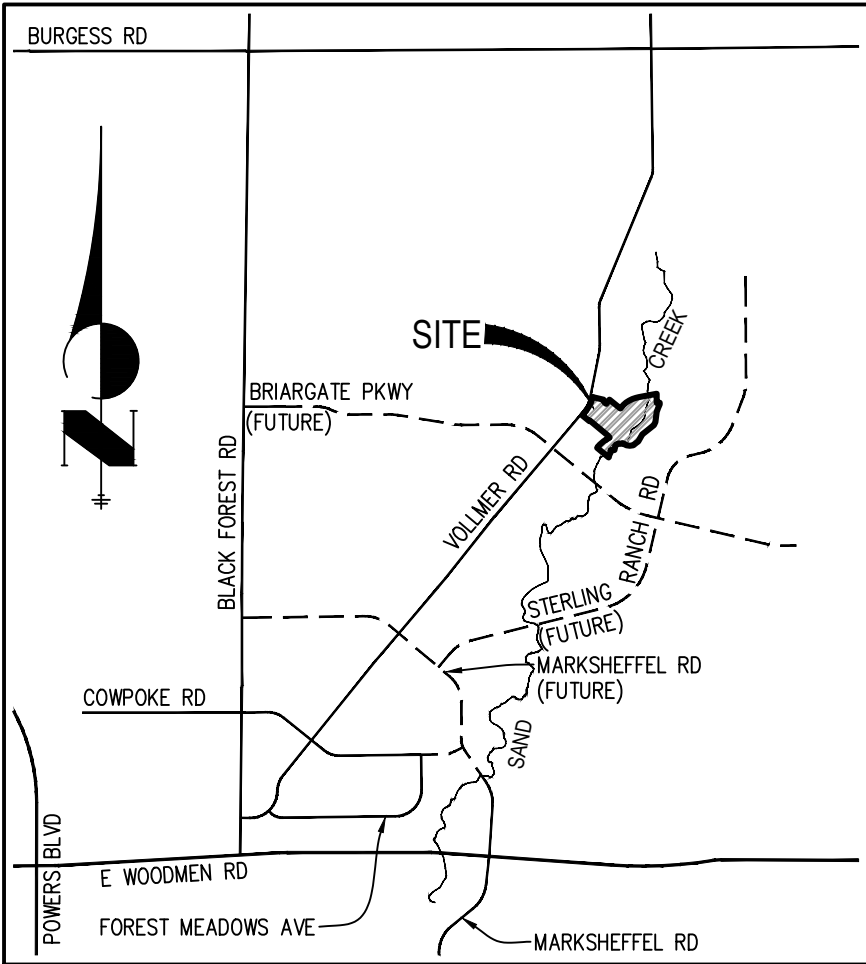

VICINITY MAP
N.T.S.

- 13.N63°10'02"W A DISTANCE OF 59.72 FEET, TO A POINT OF NON-TANGENT CURVE;
- 14.ON THE ARC OF A CURVE TO THE LEFT WHOSE CENTER BEARS S52°33'19"W, HAVING A RADIUS OF 43.53 FEET, A CENTRAL ANGLE OF 66°07'59" AND AN ARC LENGTH OF 50.25 FEET, TO A POINT OF REVERSE CURVE;
- 15.ON THE ARC OF A CURVE TO THE RIGHT, HAVING A RADIUS OF 208.41 FEET, A CENTRAL ANGLE OF 21°27'48" AND AN ARC LENGTH OF 78.07 TO A POINT OF REVERSE CURVE;
- 16.ON THE ARC OF A CURVE TO THE LEFT, HAVING A RADIUS OF 85.46 FEET, A CENTRAL ANGLE OF 85°24'40" AND AN ARC LENGTH OF 127.39 TO A POINT OF TANGENT;
- 17.S12°28'27"W A DISTANCE OF 90.70 FEET;
- 18.S87°04'53"W A DISTANCE OF 91.55 FEET;
- 19.S01°04'54"W A DISTANCE OF 49.42 FEET;
- 20.S27°12'58"W A DISTANCE OF 75.48 FEET;
- 21.S12°38'34"W A DISTANCE OF 55.41 FEET;
- 22.S19°42'21"W A DISTANCE OF 4.79 FEET, TO THE POINT OF BEGINNING.

CONTAINING A CALCULATED AREA OF 1,581,395 SQUARE FEET OR 36.3038 ACRES

ACCEPTANCE CERTIFICATE FOR TRACTS:

THE DEDICATION OF TRACTS A-H ARE FOR LANDSCAPE PURPOSES, TRAILS, UTILITIES, AND DRAINAGE AND ARE HEREBY ACCEPTED FOR OWNERSHIP AND MAINTENANCE BY STERLING RANCH METROPOLITAN DISTRICT NO. 2.

BY: _____
AS: _____ OF STERLING RANCH METROPOLITAN DISTRICT NO. 2

STATE OF COLORADO)
) SS
COUNTY OF EL PASO)

ACKNOWLEDGED BEFORE ME THIS _____ DAY OF _____, 202____, A.D.

BY: _____

AS: _____ OF STERLING RANCH METROPOLITAN DISTRICT NO. 2

WITNESS MY HAND AND OFFICIAL SEAL:

MY COMMISSION EXPIRES: _____

NOTARY PUBLIC: _____

EASEMENTS:

ALL EASEMENTS THAT ARE DEDICATED HEREON FOR PUBLIC UTILITY PURPOSES RELATED TO GAS AND ELECTRIC SHALL BE SUBJECT TO THOSE TERMS AND CONDITIONS AS SPECIFIED IN THE INSTRUMENT RECORDED AT RECEPTION NUMBER 212112548 OF THE RECORDS OF EL PASO COUNTY, COLORADO. ALL OTHER EASEMENTS OR INTERESTS OF RECORD AFFECTING ANY OF THE PLATTED PROPERTY DEPICTED HEREON SHALL NOT BE AFFECTED AND SHALL REMAIN IN FULL FORCE AND EFFECT.

OWNERS CERTIFICATE/ DEDICATION STATEMENT:

THE ABOVE OWNER HAVE CAUSED SAID TRACT OF LAND TO BE SURVEYED AND PLATTED INTO TRACTS, LOTS, STREETS, AND EASEMENTS AS SHOWN ON THE ACCOMPANYING PLAT, WHICH PLAT IS DRAWN TO A FIXED SCALES AS INDICATED THEREON AND ACCURATELY SETS FORTH THE BOUNDARIES AND DIMENSIONS OF SAID TRACT AND LOCATIONS OF SAID EASEMENTS, AND WHICH TRACT SO PLATTED SHALL BE KNOWN AS HOMESTEAD NORTH AT STERLING RANCH FILING NO. 2, EL PASO COUNTY, COLORADO.

ALL STREETS HEREBY PLATTED ARE HEREBY DEDICATED TO PUBLIC USE AND SAID OWNER DOES HEREBY PERSONALLY COVENANT AND AGREE THAT ALL PLATTED STREETS WILL BE CONSTRUCTED TO EL PASO COUNTY STANDARDS, AND THAT PROPER DRAINAGE FOR SAME WILL BE PROVIDED AT HIS OWN EXPENSE, ALL TO THE SATISFACTION OF THE BOARD OF COUNTY COMMISSIONERS OF EL PASO COUNTY, COLORADO, AND UPON ACCEPTANCE BY RESOLUTION, ALL STREETS SO DEDICATED WILL BECOME MATTERS OF MAINTENANCE BY EL PASO COUNTY, COLORADO.

THE AFOREMENTIONED, SR LAND, LLC HAS
EXECUTED THIS INSTRUMENT THIS _____ DAY OF _____, 2022, A.D.

BY: _____

PRINTED NAME: _____

AS: _____ OF SR LAND, LLC

STATE OF COLORADO)
) SS
COUNTY OF EL PASO)

THE FORGOING INSTRUMENT WAS ACKNOWLEDGED BEFORE ME THIS _____ DAY OF _____, 2022, A.D. BY: _____

AS: _____ OF SR LAND, LLC

WITNESS MY HAND AND OFFICIAL SEAL:

MY COMMISSION EXPIRES: _____
NOTARY PUBLIC

THE AFOREMENTIONED, _____ HAS
EXECUTED THIS INSTRUMENT THIS _____ DAY OF _____, 2022, A.D.

BY: _____

PRINTED NAME: _____

AS: _____ OF _____

STATE OF COLORADO)
) SS
COUNTY OF EL PASO)

THE FORGOING INSTRUMENT WAS ACKNOWLEDGED BEFORE ME THIS _____ DAY OF _____, 2022, A.D. BY: _____

AS: _____ OF _____

WITNESS MY HAND AND OFFICIAL SEAL:

MY COMMISSION EXPIRES: _____
NOTARY PUBLIC

SUMMARY:

74 LOTS	15.6236 ACRES	43.03%
8 TRACTS	14.5489 ACRES	40.08%
RIGHTS-OF-WAY	6.1313 ACRES	16.89%
TOTAL	36.3038 ACRES	100.00%

FEES:

DRAINAGE FEE: _____
BRIDGE FEE: _____
SCHOOL FEE: _____
PARK FEE: _____

SURVEYOR'S CERTIFICATE:

THE UNDERSIGNED REGISTERED PROFESSIONAL LAND SURVEYOR LICENSED IN THE STATE OF COLORADO, HEREBY STATES AND DECLARES THAT THE ACCOMPANYING PLAT WAS SURVEYED AND DRAWN UNDER HIS RESPONSIBLE CHARGE AND ACCURATELY SHOWS THE DESCRIBED TRACT OF LAND, AND SUBDIVISION THEREOF, AND THAT THE REQUIREMENTS OF TITLE 38 OF THE COLORADO REVISED STATUTES, 1973, AS AMENDED, HAVE BEEN MET TO THE BEST OF HIS KNOWLEDGE AND BELIEF.

JARROD ADAMS, PROFESSIONAL LAND SURVEYOR
COLORADO NO. 38252
FOR AND ON BEHALF OF JR ENGINEERING, LLC

NOTICE:

ACCORDING TO COLORADO LAW, YOU MUST COMMENCE ANY LEGAL ACTION BASED UPON ANY DEFECT IN THIS SURVEY WITHIN THREE YEARS AFTER YOU FIRST DISCOVER SUCH DEFECT. IN NO EVENT, MAY ANY ACTION BASED UPON ANY DEFECT IN THIS SURVEY BE COMMENCED MORE THAN TEN YEARS FROM THE DATE OF THE CERTIFICATION SHOWN HEREON.

PCD DIRECTOR CERTIFICATE:

THIS PLAT FOR "HOMESTEAD NORTH AT STERLING RANCH FILING NO. 2" WAS APPROVED FOR FILING BY THE EL PASO COUNTY PLANNING AND COMMUNITY DEVELOPMENT DEPARTMENT DIRECTOR ON THIS _____ DAY OF _____, 202____, SUBJECT TO ANY NOTES OR CONDITIONS SPECIFIED HEREON.

CHAIR, PLANNING AND COMMUNITY DEVELOPMENT DEPARTMENT _____
DATE _____

BOARD OF COUNTY COMMISSIONERS CERTIFICATE:

THIS PLAT FOR "HOMESTEAD NORTH AT STERLING RANCH FILING NO. 2" WAS APPROVED FOR FILING BY THE EL PASO COUNTY, COLORADO BOARD OF COUNTY COMMISSIONERS ON THIS _____ DAY OF _____, 202____, SUBJECT TO ANY NOTES SPECIFIED HEREON AND ANY CONDITIONS INCLUDED IN THE RESOLUTION OF APPROVAL. THE DEDICATIONS OF LAND TO THE PUBLIC (STREETS AND EASEMENTS) ARE ACCEPTED, BUT PUBLIC IMPROVEMENTS THEREON WILL NOT BECOME MAINTENANCE RESPONSIBILITY OF EL PASO COUNTY UNTIL PRELIMINARY ACCEPTANCE OF THE PUBLIC IMPROVEMENTS IN ACCORDANCE WITH THE REQUIREMENTS OF THE LAND DEVELOPMENT CODE AND ENGINEERING CRITERIA MANUAL AND THE SUBDIVISION IMPROVEMENTS AGREEMENT.

PRESIDENT, BOARD OF COUNTY COMMISSIONERS _____
DATE _____

CLERK AND RECORDER

STATE OF COLORADO)
) SS
COUNTY OF EL PASO)

I HEREBY CERTIFY THAT THIS INSTRUMENT WAS FILED FOR RECORD IN MY OFFICE

AT _____ O'CLOCK ____M., THIS _____ DAY OF _____, 20____, A.D.

AND IS DULY RECORDED AT RECEPTION NO. _____ OF THE RECORDS OF EL PASO COUNTY, COLORADO.

CHUCK BROERMAN, RECORDER

BY: _____
DEPUTY

JOB NO. 25188.00
FEBRUARY 24, 2022
SHEET 1 OF 5



HOMESTEAD NORTH AT STERLING RANCH FILING NO. 2

A PORTION OF THE SW1/4 OF THE SW1/4 OF SECTION 27, THE E1/2 OF SECTION 28 AND NE1/4 OF SECTION 33,
ALL IN TOWNSHIP 12 SOUTH, RANGE 65 WEST OF THE 6TH PRINCIPAL MERIDIAN
COUNTY OF EL PASO, STATE OF COLORADO

PLAT NOTES:

1. BASIS OF BEARINGS:
BEARINGS ARE BASED ON THE SOUTH LINE OF THE SOUTHWEST QUARTER OF SECTION 34, TOWNSHIP 12 SOUTH, RANGE 65 WEST OF THE 6TH P.M. AS MONUMENTED AT THE SOUTHWEST CORNER OF SAID SOUTHWEST QUARTER BY A 2-1/2" ALUMINUM CAP STAMPED "LS 11624" AND AT THE SOUTHEAST CORNER OF SAID SOUTHWEST QUARTER BY A 2-1/2" ALUMINUM CAP STAMPED "LS 11624", SAID LINE BEARS N89°14'14"E, A DISTANCE OF 2,722.56 FEET.
2. WATER SERVICE SHALL BE SUPPLIED BY STERLING RANCH METROPOLITAN DISTRICT NO. 1.
3. SEWER SERVICE SHALL BE SUPPLIED BY STERLING RANCH METROPOLITAN DISTRICT NO. 1.
4. ELECTRIC SERVICES SHALL BE PROVIDED BY MOUNTAIN VIEW ELECTRIC ASSOCIATION.
5. NATURAL GAS SERVICES SHALL BE PROVIDED BY COLORADO SPRINGS UTILITIES.
6. FIRE PROTECTION BY THE BLACK FOREST FIRE PROTECTION DISTRICT.
7. ALL STRUCTURAL FOUNDATIONS SHALL BE LOCATED AND DESIGNED BY A PROFESSIONAL ENGINEER, CURRENTLY LICENSED IN THE STATE OF COLORADO.
8. THE FOLLOWING REPORTS HAVE BEEN SUBMITTED IN ASSOCIATION WITH THE PRELIMINARY PLAN SP 20-08 OR FINAL PLAT FOR THIS SUBDIVISION AND ARE ON FILE AT THE COUNTY PLANNING AND COMMUNITY DEVELOPMENT DEPARTMENT: TRANSPORTATION IMPACT STUDY; DRAINAGE REPORT; WATER RESOURCES REPORT; WASTEWATER DISPOSAL REPORT; NATURAL HAZARDS REPORT; GEOLOGY AND SOILS REPORT; WETLAND STUDY/ 404 PERMIT.
9. ALL PROPERTY OWNERS ARE RESPONSIBLE FOR MAINTAINING PROPER STORM WATER DRAINAGE IN AND THROUGH THEIR PROPERTY. PUBLIC DRAINAGE EASEMENTS AS SPECIFICALLY NOTED ON THE PLAT SHALL BE MAINTAINED BY THE INDIVIDUAL LOT OWNERS UNLESS OTHERWISE INDICATED. STRUCTURES, FENCES, MATERIALS OR LANDSCAPING THAT COULD IMPEDE THE FLOW OF RUNOFF SHALL NOT BE PLACED IN DRAINAGE EASEMENTS.
10. UNLESS OTHERWISE INDICATED, ALL SIDE LOT LINES ARE HEREBY PLATTED ON EITHER SIDE WITH A 5 FOOT PUBLIC UTILITY AND DRAINAGE EASEMENT, EXCEPT WHEN THE SIDE YARD IS ADJACENT TO A PUBLIC STREET AND THEREFORE A 10 FOOT PUBLIC IMPROVEMENT, PUBLIC UTILITY AND DRAINAGE EASEMENT. ALL FRONT LOT LINES ARE HEREBY PLATTED WITH A 10 FOOT PUBLIC IMPROVEMENT, PUBLIC UTILITY AND DRAINAGE EASEMENT, AND ALL REAR LOT LINES ARE HEREBY PLATTED WITH A 10 FOOT PUBLIC UTILITY AND DRAINAGE EASEMENT. ALL EXTERIOR SUBDIVISION BOUNDARIES ARE HEREBY PLATTED WITH A 7 FOOT PUBLIC UTILITY AND DRAINAGE EASEMENT. THE SOLE RESPONSIBILITY FOR THE SURFACE MAINTENANCE OF EASEMENTS IS HEREBY VESTED WITH THE INDIVIDUAL PROPERTY OWNERS.
11. DEVELOPER SHALL COMPLY WITH FEDERAL AND STATE LAWS, REGULATIONS, ORDINANCES, REVIEW AND PERMIT REQUIREMENTS, AND OTHER AGENCY REQUIREMENTS, IF ANY, OF APPLICABLE AGENCIES INCLUDING, BUT NOT LIMITED TO, THE COLORADO PARKS AND WILDLIFE, COLORADO DEPARTMENT OF TRANSPORTATION, U.S. ARMY CORP OF ENGINEERS AND THE U.S. FISH AND WILDLIFE SERVICE REGARDING THE ENDANGERED SPECIES ACT, PARTICULARLY AS IT RELATES TO THE LISTED SPECIES.
12. THE ADDRESS EXHIBITED ON THIS PLAT ARE FOR INFORMATIONAL PURPOSES ONLY. THEY ARE NOT THE LEGAL DESCRIPTION AND ARE SUBJECT TO CHANGE.
13. NO DRIVEWAY SHALL BE ESTABLISHED UNLESS AN ACCESS PERMIT HAS BEEN GRANTED BY EL PASO COUNTY.
14. NO LOT OR INTEREST THEREIN, SHALL BE SOLD, CONVEYED, OR TRANSFERRED WHETHER BY DEED OR BY CONTRACT, NOR SHALL BUILDING PERMITS BE ISSUED, UNTIL AND UNLESS EITHER THE REQUIRED PUBLIC AND COMMON DEVELOPMENT IMPROVEMENTS HAVE BEEN CONSTRUCTED AND COMPLETED AND PRELIMINARILY ACCEPTED IN ACCORDANCE WITH THE SUBDIVISION IMPROVEMENTS AGREEMENT BETWEEN THE APPLICANT/ OWNER AND EL PASO COUNTY AS RECORDED UNDER RECEPTION NUMBER _____ IN THE OFFICE OF THE CLERK AND RECORDER OF EL PASO COUNTY, COLORADO OR, IN THE ALTERNATIVE, OTHER COLLATERAL IS PROVIDED TO MAKE PROVISION FOR THE COMPLETION OF SAID IMPROVEMENTS IN ACCORDANCE WITH THE EL PASO COUNTY LAND DEVELOPMENT CODE AND ENGINEERING CRITERIA MANUAL. ANY SUCH ALTERNATIVE COLLATERAL MUST BE APPROVED BY THE BOARD OF COUNTY COMMISSIONERS OR, IF PERMITTED BY THE SUBDIVISION IMPROVEMENTS AGREEMENT, BY THE PLANNING AND COMMUNITY DEVELOPMENT CHAIR AND MEET THE POLICY AND PROCEDURE REQUIREMENTS OF EL PASO COUNTY PRIOR TO THE RELEASE BY THE COUNTY OF ANY LOTS FOR SALE, CONVEYANCE OR TRANSFER.

THIS PLAT RESTRICTION MAY BE REMOVED OR RESCINDED BY THE BOARD OF COUNTY COMMISSIONERS OR, IF PERMITTED BY THE SUBDIVISION IMPROVEMENTS AGREEMENT, BY THE PLANNING AND COMMUNITY DEVELOPMENT CHAIR UPON EITHER APPROVAL OF AN ALTERNATIVE FORM OF COLLATERAL OR COMPLETION AND PRELIMINARY ACCEPTANCE BY THE EL PASO BOARD OF COUNTY COMMISSIONERS OF ALL IMPROVEMENTS REQUIRED TO BE CONSTRUCTED AND COMPLETED IN ACCORDANCE WITH SAID SUBDIVISION IMPROVEMENTS AGREEMENT. THE PARTIAL RELEASE OF LOTS FOR SALE, CONVEYANCE OR TRANSFER MAY ONLY BE GRANTED IN ACCORDANCE WITH ANY PLANNED PARTIAL RELEASE OF LOTS AUTHORIZED BY THE SUBDIVISION IMPROVEMENTS AGREEMENT.

PLAT NOTES:

15. NO STRUCTURES OR FENCES ARE PERMITTED WITHIN DESIGNATED "FLOODPLAIN" AREAS. (MODIFICATION OF THIS NOTE MAY BE ALLOWED IF THE PLAN APPROVED BY THE FLOODPLAIN ADMINISTRATOR, PROVIDED THIS CREATES NO CONFLICT WITH APPROVED PLANS OR CONDITIONS.)
 16. A PORTION OF THIS SITE IS LOCATED WITHIN A DESIGNATED FEMA FLOODPLAIN AS DETERMINED BY THE FLOOD INSURANCE RATE MAP, COMMUNITY MAP NUMBER 08041C0535G, EFFECTIVE DATE DECEMBER 7, 2018.
 17. NOTICE: THIS PROPERTY MAY BE ADVERSELY IMPACTED BY NOISE, DUST, FUMES, AND LIGHT POLLUTION CAUSED BY ADJACENT INDUSTRIAL PROPERTIES AND ACTIVITIES. THE BUYERS SHOULD RESEARCH AND BE AWARE OF THIS POTENTIALITY AND THE RAMIFICATIONS THEREOF.
 18. ANY PERSON WHO KNOWINGLY REMOVES, ALTERS OR DEFACES ANY PUBLIC LAND SURVEY MONUMENT OR LAND BOUNDARY MONUMENT OR ACCESSORY, COMMITS A CLASS TWO (2) MISDEMEANOR PURSUANT TO CRS 18-4-508.
 19. ALL PROPERTY WITHIN THIS SUBDIVISION IS INCLUDED IN STERLING RANCH METROPOLITAN DISTRICT NO. 1 AND 2.
 20. THE STERLING RANCH METROPOLITAN DISTRICT NO. 1 WILL BE RESPONSIBLE FOR MAINTENANCE OF THE ROADS AND DRAINAGE FACILITIES UNTIL PRELIMINARY ACCEPTANCE OF THE PUBLIC IMPROVEMENTS IN ACCORDANCE WITH THE REQUIREMENTS OF THE LAND DEVELOPMENT CODE, THE ENGINEERING CRITERIA MANUAL, AND THE SUBDIVISION IMPROVEMENTS AGREEMENT.
 21. ALL PROPERTY WITHIN THIS SUBDIVISION IS SUBJECT TO A DECLARATION OF COVENANT AS RECORDED AT RECEPTION NUMBER _____ OF THE RECORDS OF THE EL PASO COUNTY CLERK AND RECORDER.
 22. SPECIAL DISTRICT DISCLOSURE:
A TITLE 32 SPECIAL DISTRICT ANNUAL REPORT AND DISCLOSURE FORM SATISFACTORY TO THE DEVELOPMENT SERVICES DEPARTMENT SHALL BE RECORDED WITH EACH PLAT.
 23. MAILBOXES SHALL BE INSTALLED IN ACCORDANCE WITH ALL EL PASO COUNTY AND UNITED STATES POSTAL SERVICE REGULATION.
 24. THE SUBDIVIDER(S) AGREES ON BEHALF OF HIM/HERSELF AND ANY DEVELOPER OR BUILDER SUCCESSORS AND ASSIGNEES THAT SUBDIVIDER AND/OR SAID SUCCESSORS AND ASSIGNS SHALL BE REQUIRED TO PAY TRAFFIC IMPACT FEES IN ACCORDANCE WITH THE EL PASO COUNTY ROAD IMPACT FEE PROGRAM RESOLUTION (RESOLUTION NO. 19-471), OR ANY AMENDMENTS THERETO, AT OR PRIOR TO THE TIME OF BUILDING PERMIT SUBMITTALS. THE FEE OBLIGATION, IF NOT PAID AT FINAL PLAT RECORDING, SHALL BE DOCUMENTED ON ALL SALES DOCUMENTS AND ON PLAT NOTES TO ENSURE THAT A TITLE SEARCH WOULD FIND THE FEE OBLIGATION BEFORE SALE OF THE PROPERTY. TRANSPORTATION IMPACT FEES ARE TO BE PAID AT BUILDING PERMIT.
- PURSUANT TO RESOLUTION _____, APPROVED BY THE BOARD OF DIRECTORS, EL PASO COUNTY PUBLIC IMPROVEMENT DISTRICT 2 AND RECORDED IN THE RECORDS OF THE EL PASO COUNTY CLERK AND RECORDER AT RECEPTION NUMBER _____, THE PARCELS WITHIN THE PLATTED BOUNDARIES OF HOMESTEAD NORTH AT STERLING RANCH FILING NO. 2 ARE INCLUDED WITHIN THE BOUNDARIES OF THE EL PASO COUNTY PUBLIC IMPROVEMENT DISTRICT 2, AND AS SUCH IS SUBJECT TO APPLICABLE ROAD IMPACT FEES AND MILL LEVY.
25. THERE SHALL BE NO DIRECT RESIDENTIAL LOT ACCESS TO VOLLMER ROAD OR BRIARGATE ROAD.

TRACT	AREA (SF)	AREA (AC)	USE	OWNERSHIP/MAINTENANCE
A	41,739	0.9582	LANDSCAPE, TRAILS, UTILITIES	STERLING RANCH METRO DISTRICT
B	15,523	0.3564	LANDSCAPE, TRAILS, UTILITIES	STERLING RANCH METRO DISTRICT
C	1,676	0.0385	LANDSCAPE, UTILITIES	STERLING RANCH METRO DISTRICT
D	1,680	0.0386	LANDSCAPE, UTILITIES	STERLING RANCH METRO DISTRICT
E	6,921	0.1589	LANDSCAPE, UTILITIES	STERLING RANCH METRO DISTRICT
F	1,581	0.0363	LANDSCAPE, UTILITIES	STERLING RANCH METRO DISTRICT
G	1,937	0.0445	LANDSCAPE, TRAILS, UTILITIES	STERLING RANCH METRO DISTRICT
H	569,093	13.0646	LANDSCAPE, STORMWATER, TRAILS, UTILITIES	STERLING RANCH METRO DISTRICT
TOTAL TRACT AREA	640,150	14.6958		
TOTAL ROW AREA	265,398	6.0927		
TOTAL LOT AREA	675,847	15.5153		
TOTAL AREA	1,581,395	36.3038		



JOB NO. 25188.00
FEBRUARY 24, 2022
SHEET 2 OF 5




Centennial 303-740-9393 • Colorado Springs 719-593-2593
Fort Collins 970-491-9888 • www.jrengineering.com

HOMESTEAD NORTH AT STERLING RANCH FILING NO. 2

A PORTION OF THE SW1/4 OF THE SW1/4 OF SECTION 27, THE E1/2 OF SECTION 28 AND NE1/4 OF SECTION 33,
ALL IN TOWNSHIP 12 SOUTH, RANGE 65 WEST OF THE 6TH PRINCIPAL MERIDIAN
COUNTY OF EL PASO, STATE OF COLORADO



SEE SHEET 4

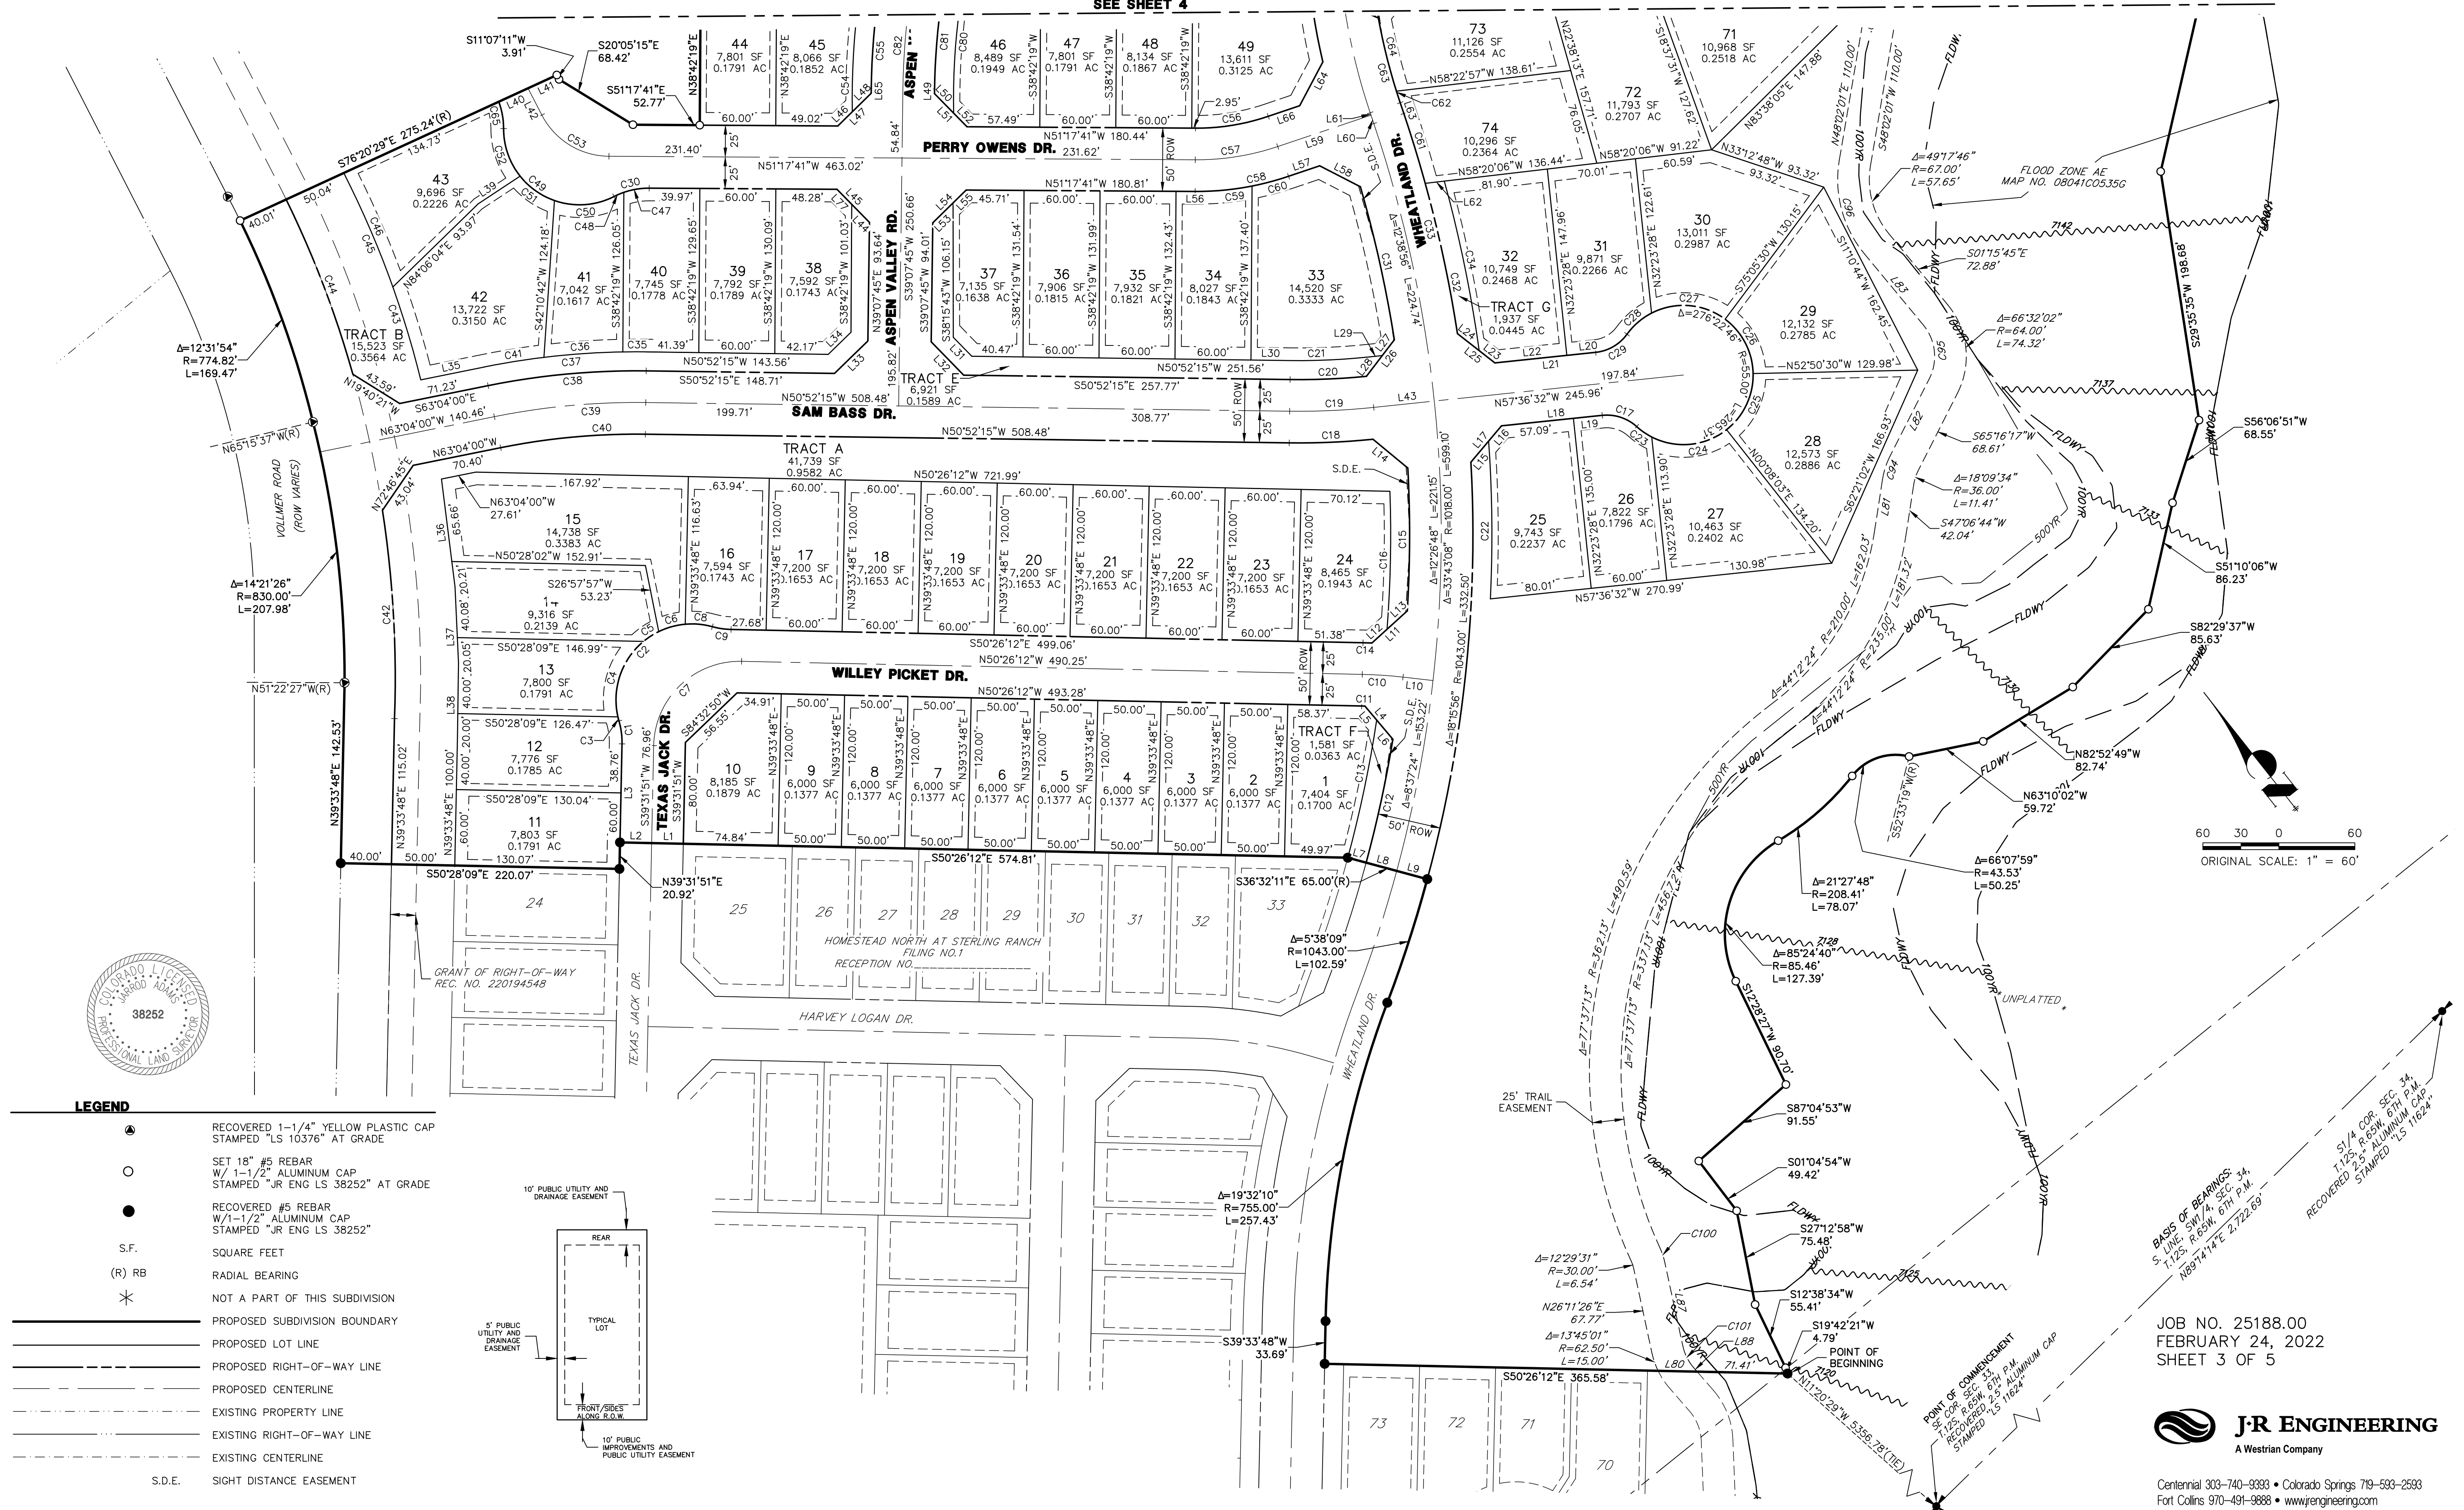

HOMESTEAD NORTH AT STERLING RANCH FILING NO. 2
A PORTION OF THE SW1/4 OF THE SW1/4 OF SECTION 27, THE E1/2 OF SECTION 28 AND NE1/4 OF SECTION 33,
ALL IN TOWNSHIP 12 SOUTH, RANGE 65 WEST OF THE 6TH PRINCIPAL MERIDIAN
COUNTY OF EL PASO, STATE OF COLORADO

LEGEND

- RECOVERED 1-1/4" YELLOW PLASTIC CAP
STAMPED "LS 10376" AT GRADE
- SET 18" #5 REBAR
W/ 1-1/2" ALUMINUM CAP
STAMPED "JR ENG LS 38252" AT GRADE
- RECOVERED #5 REBAR
W/ 1-1/2" ALUMINUM CAP
STAMPED "JR ENG LS 38252"
- S.F. SQUARE FEET
- (R) RB RADIAL BEARING
- * NOT A PART OF THIS SUBDIVISION
- PROPOSED SUBDIVISION BOUNDARY
- PROPOSED LOT LINE
- PROPOSED RIGHT-OF-WAY LINE
- PROPOSED CENTERLINE
- EXISTING PROPERTY LINE
- EXISTING RIGHT-OF-WAY LINE
- EXISTING CENTERLINE
- S.D.E. SIGHT DISTANCE EASEMENT

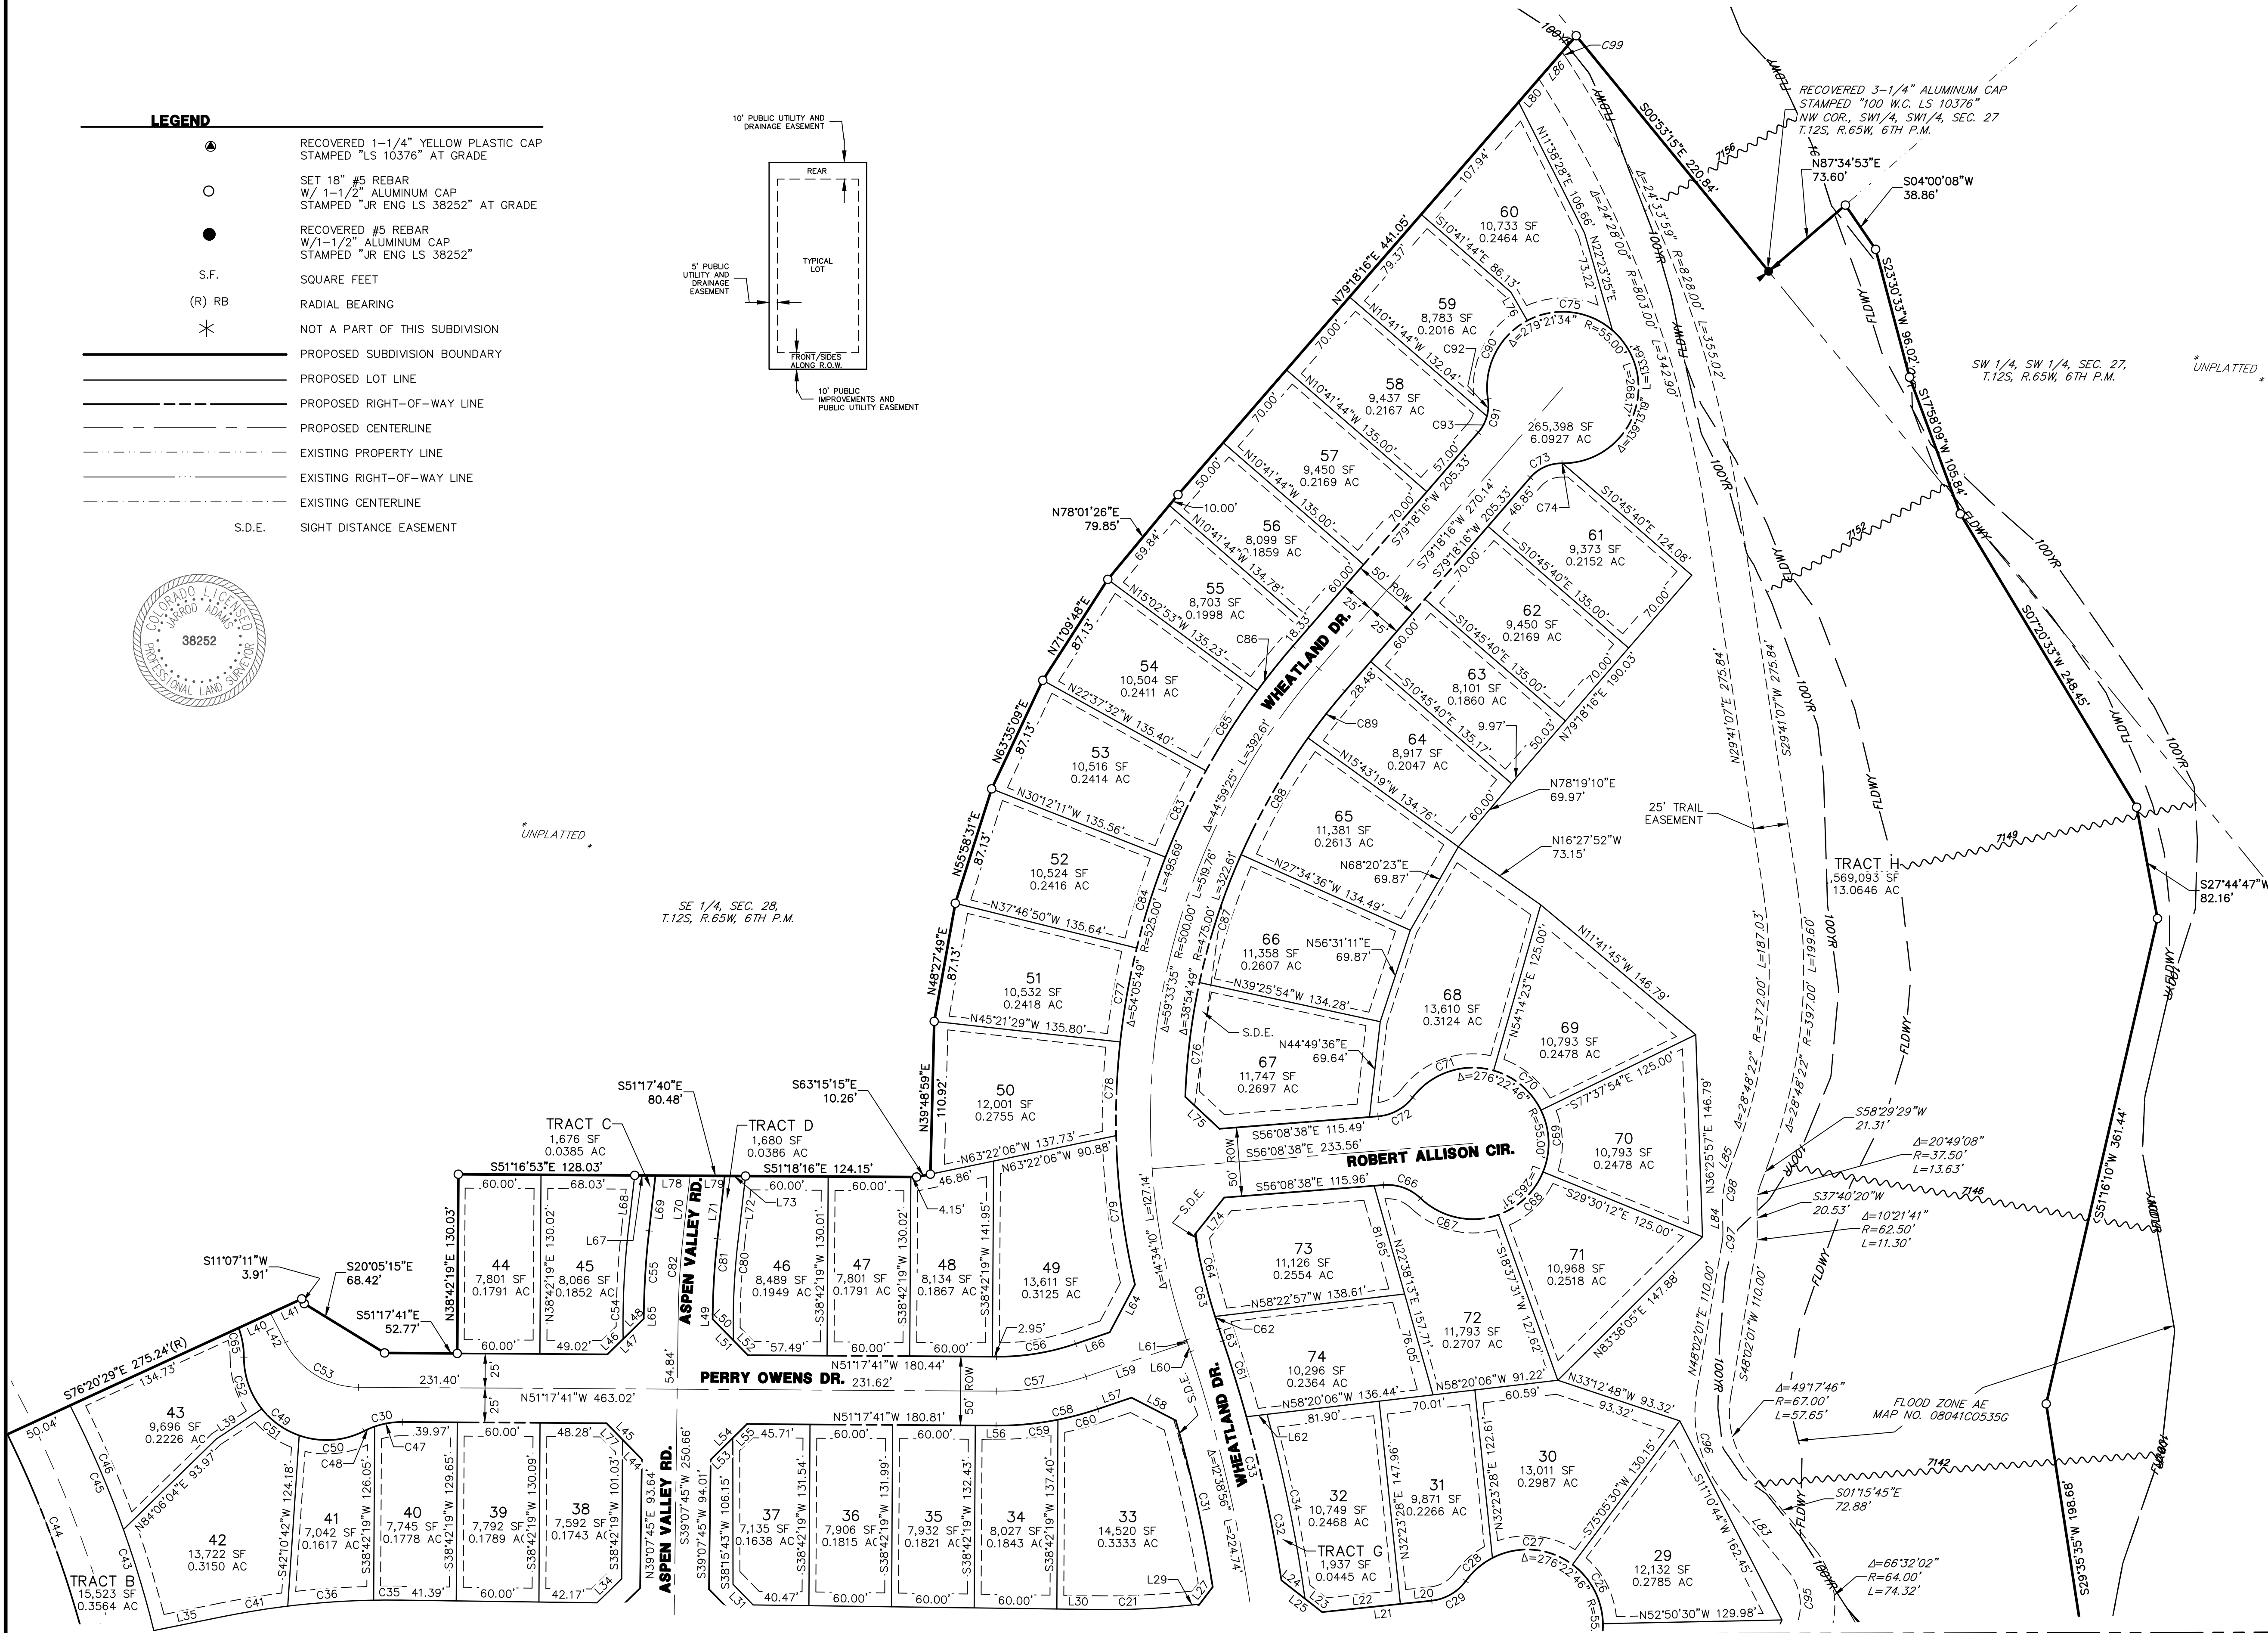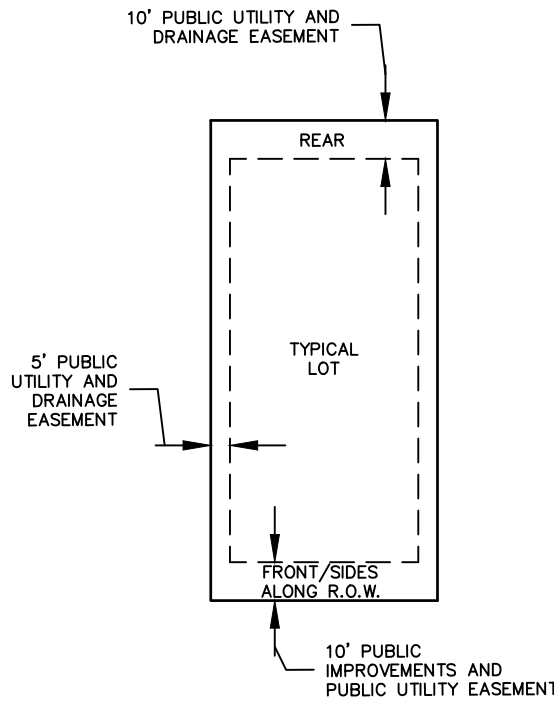

60 30 0 60
ORIGINAL SCALE: 1" = 60'

JOB NO. 25188.00
FEBRUARY 24, 2022
SHEET 4 OF 5

J-R ENGINEERING
A Westrian Company

Centennial 303-740-9393 • Colorado Springs 719-593-2593
Fort Collins 970-491-9888 • www.jrengineering.com

HOMESTEAD NORTH AT STERLING RANCH FILING NO. 2
A PORTION OF THE SW1/4 OF THE SW1/4 OF SECTION 27, THE E1/2 OF SECTION 28 AND NE1/4 OF SECTION 33,
ALL IN TOWNSHIP 12 SOUTH, RANGE 65 WEST OF THE 6TH PRINCIPAL MERIDIAN
COUNTY OF EL PASO, STATE OF COLORADO

LINE TABLE		
LINE	BEARING	DISTANCE
L1	N50°26'12"W	25.00'
L2	N50°26'12"W	25.00'
L3	N39°31'51"E	77.84'
L4	S01°44'12"E	34.25'
L5	N01°44'12"W	14.39'
L6	S01°44'12"E	19.85'
L7	S36°32'11"E	15.00'
L8	N36°32'11"W	25.00'
L9	N36°32'11"W	25.00'
L10	N45°09'22"W	23.81'
L11	S86°03'55"W	37.75'
L12	S86°03'55"W	16.14'
L13	S86°03'55"W	21.60'
L14	S12°00'09"E	35.68'
L15	N78°26'10"E	21.72'
L16	N78°26'10"E	15.78'
L17	N78°26'10"E	37.51'
L18	N57°36'32"W	80.01'
L19	N57°36'32"W	22.92'
L20	N57°36'32"W	22.92'

LINE TABLE		
LINE	BEARING	DISTANCE
L21	N57°36'32"W	80.01'
L22	N57°36'32"W	57.09'
L23	S13°39'14"E	15.78'
L24	S13°39'14"E	21.72'
L25	S13°39'14"E	37.50'
L26	N75°45'21"E	36.32'
L27	N75°45'21"E	15.70'
L28	N75°45'21"E	20.62'
L29	N57°36'32"W	11.00'
L30	N50°52'15"W	31.08'
L31	S05°52'15"E	20.92'
L32	S05°52'15"E	36.77'
L33	N84°07'45"E	36.77'
L34	S84°08'04"W	25.03'
L35	N63°04'00"W	51.21'
L36	N31°12'27"E	85.88'
L37	N35°44'27"E	60.13'
L38	N39°09'24"E	60.00'
L39	S85°05'41"E	39.80'
L40	N76°20'28"W	25.05'

LINE TABLE		
LINE	BEARING	DISTANCE
L41	S76°20'29"E	25.02'
L42	N11°07'11"E	23.81'
L43	S57°36'32"E	48.12'
L44	N06°04'58"W	20.00'
L45	N06°04'58"W	36.63'
L46	S83°55'02"W	16.03'
L47	S83°55'02"W	36.91'
L48	S83°55'02"W	20.88'
L49	S39°07'45"W	3.65'
L50	S06°04'58"E	21.61'
L51	S06°04'58"E	36.63'
L52	N06°04'58"W	15.02'
L53	S83°55'02"W	22.44'
L54	S83°55'02"W	36.91'
L55	S83°55'02"W	14.46'
L56	N51°17'41"W	15.09'
L57	N70°15'19"W	25.94'
L58	S24°22'01"E	36.15'
L59	N70°15'19"W	77.72'
L60	S19°44'41"W	7.03'

LINE TABLE		
LINE	BEARING	DISTANCE
L61	N19°44'41"E	1.98'
L62	N58°20'06"W	15.17'
L63	S19°44'41"W	9.01'
L64	S66°13'27"W	39.14'
L65	S39°07'45"W	4.02'
L66	N70°15'19"W	26.15'
L67	S51°17'40"E	15.09'
L68	S44°56'48"W	38.80'
L69	S44°56'48"W	40.44'
L70	S44°56'48"W	43.17'
L71	S44°56'48"W	45.91'
L72	S44°56'48"W	47.55'
L73	S51°17'40"E	15.09'
L74	N76°49'56"E	34.18'
L75	N08°35'01"W	33.96'
L76	S08°15'24"W	23.86'
L77	N06°04'58"W	16.64'
L78	S51°17'40"E	25.15'
L79	S51°17'40"E	25.15'

CURVE TABLE			
CURVE	DELTA	RADIUS	LENGTH
C1	17°23'27"	60.00'	18.21'
C2	121°45'17"	60.00'	127.50'
C3	3°17'02"	60.00'	3.44'
C4	63°14'35"	60.00'	66.23'
C5	13°45'55"	60.00'	14.41'
C6	20°51'09"	60.00'	21.84'
C7	90°01'56"	68.00'	106.85'
C8	20°36'36"	60.00'	21.58'
C9	14°19'54"	60.00'	15.01'
C10	5°16'50"	350.00'	32.26'
C11	0°27'42"	325.00'	2.62'
C12	5°45'19"	993.00'	99.74'
C13	6°30'41"	978.00'	111.15'
C14	1°05'01"	375.00'	7.09'
C15	6°30'29"	993.00'	112.79'
C16	6°23'22"	977.54'	109.01'
C17	48°11'23"	35.00'	29.44'
C18	6°26'02"	590.00'	66.25'
C19	6°44'17"	565.00'	66.45'
C20	6°24'12"	540.00'	60.35'
C21	6°44'17"	525.00'	61.74'
C22	6°45'02"	1058.00'	124.66'
C23	15°08'02"	55.00'	14.53'
C24	65°18'45"	55.00'	62.70'
C25	52°58'34"	55.00'	50.85'
C26	52°04'00"	55.00'	49.98'
C27	64°01'27"	55.00'	61.46'
C28	26°51'58"	55.00'	25.79'
C29	48°11'23"	35.00'	29.44'
C30	27°25'38"	60.00'	28.72'
C31	7°08'45"	993.00'	123.85'

CURVE TABLE			
CURVE	DELTA	RADIUS	LENGTH
C32	6°40'21"	1043.00'	121.46'
C33	9°50'40"	1043.00'	179.21'
C34	7°24'16"	1058.00'	136.73'
C35	1°45'47"	605.00'	18.62'
C36	5°55'05"	605.00'	62.49'
C37	12°11'45"	605.00'	128.78'
C38	12°11'45"	590.00'	125.59'
C39	12°11'45"	565.00'	120.26'
C40	12°11'45"	540.00'	114.94'
C41	4°30'53"	605.00'	47.67'
C42	10°52'10"	870.00'	165.05'
C43	13°07'37"	762.61'	174.72'
C44	10°24'16"	814.82'	147.97'
C45	13°07'37"	762.61'	174.72'
C46	7°22'07"	762.61'	98.08'
C47	19°30'16"	60.00'	20.42'
C48	7°55'22"	60.00'	8.30'
C49	117°16'09"	60.00'	122.80'
C50	46°25'00"	60.00'	48.61'
C51	32°08'23"	60.00'	33.66'
C52	38°42'46"	60.00'	40.54'
C53	62°24'52"	60.00'	65.36'
C54	7°36'07"	605.00'	80.27'
C55	5°49'03"	590.00'	59.90'
C56	19°08'45"	175.00'	58.48'
C57	18°57'38"	200.00'	66.19'
C58	19°07'27"	225.00'	75.10'
C59	11°30'45"	225.00'	45.21'
C60	7°36'41"	225.00'	29.89'
C61	3°10'20"	1043.00'	57.74'
C62	1°09'14"	475.00'	9.57'

CURVE TABLE			
CURVE	DELTA	RADIUS	LENGTH
C63	8°33'11"	475.00'	70.91'
C64	7°23'57"	475.00'	61.34'
C65	20°42'37"	60.00'	21.69'
C66	48°11'23"	35.00'	29.44'
C67	63°25'14"	55.00'	60.88'
C68	48°07'42"	55.00'	46.20'
C69	48°07'42"	55.00'	46.20'
C70	48°07'42"	55.00'	46.20'
C71	68°34'24"	55.00'	65.83'
C72	48°11'23"	35.00'	29.44'
C73	49°40'47"	30.00'	26.01'
C74	0°27'28"	55.00'	0.44'
C75	68°52'58"	55.00'	66.12'
C76	10°06'01"	475.00'	83.73'
C77	7°33'23"	525.00'	69.24'
C78	7°26'12"	525.00'	68.14'
C79	11°55'04"	525.00'	109.20'
C80	7°52'43"	525.00'	72.19'
C81	5°49'03"	540.00'	54.83'
C82	5°49'03"	565.00'	57.37'
C83	7°33'37"	525.00'	69.28'
C84	7°33'30"	525.00'	69.26'
C85	7°33'46"	525.00'	69.30'
C86	4°30'18"	525.00'	41.28'
C87	11°47'48"	475.00'	97.80'
C88	11°48'09"	475.00'	97.85'
C89	5°12'50"	475.00'	43.23'
C90	70°47'49"	55.00'	67.96'
C91	49°40'47"	30.00'	26.01'
C92	24°00'21"	30.00'	12.57'
C93	25°40'26"	30.00'	13.44'



Table 3 from Homestead North Phase 1 Updated TIS

- with Fil. 2 notes added

Taken from the *Homestead North Updated Traffic Impact Study* January 11, 2022 with Updates added on February 2, 2022 as part of Filing 1 and [April 6, 2022](#) as part of the currently proposed Filing 2.

Impact Study January 11, 2022 with Updates added on February 2, 2022 as part of Filing 1 and April 6, 2022 as part of the currently proposed Filing 2.		Table 3				
		(page 1 of 3)				
		Homestead North				
		Roadway Segment Improvements				
Segment ID ⁽¹⁾	Improvement Description	Timing	Design ADT (vpd)	Projected Short-Term ADT (vph)	Projected 2040 ADT (vpd)	Responsibility
Adjacent Roadway Improvements						
V4	Improve Vollmer Road from Sterling Ranch boundary south of Dines Boulevard to Briargate Parkway to a standard 4-Lane Urban Minor Arterial Cross Section ⁽²⁾	Short-Term Future (With Homestead North) <div>Fil 1</div>	20,000	8,110	17,480	Sterling Ranch (With Homestead North)
V5	Improve Vollmer Road from Briargate Parkway to Sam Bass Drive to a standard 4-Lane Urban Minor Arterial Cross Section ⁽²⁾	Short-Term Future (With Homestead North) <div>Future Filings</div>	20,000	7,145	11,805	Sterling Ranch (With Homestead North)
V6	Widen the east side of Vollmer Road in the vicinity of Poco Road to the rural standard (32’ wide interim total including 8’ of pavement and 2’ gravel shoulder)	Short-Term Future (With Retreat at TimberRidge Fils 1 & 2)	10,000	7,010	10,580	Retreat at TimberRidge Fil 1
	Improve Vollmer Road between Sam Bass Drive and Poco Road to a 4-lane Urban Minor Arterial but with necessary lane transitions, redirect tapers, etc. south of Poco to adequately transition between the 4-Lane Urban Minor Arterial Cross Section and the 2-Lane Rural Arterial Cross Section north of Poco Road	Short-Term Future (With Homestead North) <div>Future Filings</div>	20,000			Sterling Ranch (With Homestead North)
B1	Construct the south half section of Briargate Pkwy (4-Lane Principal Arterial) between Vollmer Road and Wheatland Dr	Short-Term Future (With Homestead at Sterling Ranch Fil 2)	20,000	1,190	36,150	Sterling Ranch
	Construct the north half section of Briargate Pkwy (4-Lane Principal Arterial) between Vollmer Road and Wheatland Dr	Long-Term Future	40,000			Sterling Ranch
Notes:						
(1) See Figure 13						
(2) Adequate transition/redirect tapers would be needed between the various cross sections on Vollmer Road. Based on the criteria contained in Table 2-29 of the <i>El Paso Engineering Criteria Manual</i> an appropriate taper ratio for a roadway with a design speed of 40 mile per hour is 20:1						
(3) Source: Table 20 <i>Road Impact Fee Study Updated</i> November 16, 2016						
(4) Source: <i>The Ranch Sketch Plan Master Traffic Impact Study</i> by LSC Transportation Consultants, Inc. July 9, 2019 PCD File No. SKP-18-006						
Source: LSC Transportation Consultants, Inc. (October 2021) <div>w/notes added April 6, 2022</div>						

April 6, 2022
from Briargate Pakway to Jane Kirkham Drive with Fil 1 and to Sam Bass Drive with Fil 2

Table 3						
(page 2 of 3)						
Homestead North						
Roadway Segment Improvements						
Segment ID ⁽¹⁾	Improvement Description	Timing	Design ADT (vpd)	Projected Short-Term ADT (vph)	Projected 2040 ADT (vpd)	Responsibility
Other Area Roadway Improvements						
V1 northbound	Consideration of restriping the 38' of pavement for two 11' southbound lanes (remove the bike lane but add sharro markings), a 12' northbound lane and a 4' outside paved shoulder along the east edge ⁽²⁾ (Note this segment is located within the City of Colorado Springs)	To be evaluated with the first development within Sterling Ranch Phase 2	5,500 (Directional northbound)	4,670 (Directional northbound)	7,840 (Directional northbound)	Sterling Ranch ---
V1 southbound			10,000 (Directional southbound)	4,670 (Directional southbound)	7,840 (Directional southbound)	
V1	Improve Vollmer Road from Dry Needle Place to Marksheffel Road to a standard 4-Lane Urban Minor Arterial Cross Section (Add a second northbound through lane and painted center median) ⁽²⁾	Intermediate-Term Future	20,000	9,335	15,680	Sterling Ranch if necessary prior to construction by Others
V2	Improve Vollmer Road from south of Marksheffel Road to Lochwinnoch Lane to a standard 4-Lane Urban Minor Arterial Cross Section ⁽²⁾	Short-Term Future (With Sterling Ranch Fil No. 2 Or Sterling Ranch Phase 2)	20,000 (Note: Existing Capacity 8,000 ⁽³⁾)	9,490	18,800	Sterling Ranch
V3	Improve Vollmer Road from Lochwinnoch Lane to Sterling Ranch boundary to provide 36’ of pavement (existing pavement approx. 23.38’) and stripe for one through lane and plus a 6’ paved, striped outside shoulder in each direction ⁽²⁾	Short-Term Future (With Homestead North) <div>Fil 1</div>	11,000 (Note: Existing Capacity 8,000)	8,855	18,735	Sterling Ranch
	Improve Vollmer Road from Lochwinnoch Lane to Sterling Ranch boundary south of Dines Boulevard to a standard 4-Lane Urban Minor Arterial Cross Section ⁽²⁾	Long-Term Future	20,000	8,040	17,735	Sterling Ranch if necessary prior to construction by Others
V7	Improve Vollmer Road from Poco Road to Shoup Road to a Rural 2-Lane Arterial Cross Section ⁽²⁾	Long-Term Future	10,000	7,010	9,430	El Paso County Project ID U-12
Notes:						
(1) See Figure 13						
(2) Adequate transition/redirect tapers would be needed between the various cross sections on Vollmer Road. Based on the criteria contained in Table 2-29 of the <i>El Paso Engineering Criteria Manual</i> an appropriate taper ratio for a roadway with a design speed of 40 mile per hour is 20:1						
(3) Source: Table 20 <i>Road Impact Fee Study Updated</i> November 16, 2016						
(4) Source: <i>The Ranch Sketch Plan Master Traffic Impact Study</i> by LSC Transportation Consultants, Inc. July 9, 2019 PCD File No. SKP-18-006						
Source: LSC Transportation Consultants, Inc. (October 2021)						

Roadway Segment Improvements						
Segment ID ⁽¹⁾	Improvement Description	Timing	Design ADT (vpd)	Projected Short-Term ADT (vph)	Projected 2040 ADT (vpd)	Responsibility
SR1	Construct Sterling Ranch Road as an Urban Non-Residential Collector from Marksheffel Road to Dines Boulevard	With Sterling Ranch Fil No. 2	20,000	5,410	12,785	Sterling Ranch
SR2	Construct Sterling Ranch Road as an Urban Non-Residential Collector from Dines Boulevard to Briargate Parkway	Long-Term Future	20,000	0	10,175	Sterling Ranch
M1	Construct Marksheffel Road as an Urban Principal Arterial to City of Colorado Springs standards in 107' of right-of-way between Vollmer Road and Sterling Ranch Road	With Sterling Ranch Fil No. 2	40,000	4,035	24,185	Sterling Ranch
M2	Construct Marksheffel Road as an Urban Principal Arterial to City of Colorado Springs standards in 107' of right-of-way between Sterling Ranch Road and the south boundary of the Sterling Ranch Master Plan Area	Intermediate Term (With Sterling Ranch Phase 2)	40,000	5,085	26,710	Sterling Ranch
M3	Construct Marksheffel Road between the south boundary of the Sterling Ranch Master Plan Area and Woodmen Road (Note this segment is located within the City of Colorado Springs)	Intermediate Term	40,000	5,085	26,710	Others
M4	Construct Marksheffel Road between Black Forest Road and Vollmer Road	Long-Term Future	40,000	0	25,515	Others
B2-B3	Construct Briargate Pkwy as a 4-Lane Principal Arterial between Wheatland Dr and Banning Lewis Parkway	Long-Term Future	40,000	0	37,840	Sterling Ranch
B4	Construct Stapleton Road as a 4-Lane Principal Arterial between Banning Lewis Parkway and Meridian Road	Long-Term Future	40,000	0	34,375 ⁽⁴⁾	Others
B5	Construct Briargate Pkwy as a 4-Lane Principal Arterial between its current terminus and Black Forest Road and between Black Forest Road and Vollmer Road	Long-Term Future	40,000	0	33,160	Others
---	Construct Banning Lewis Parkway as a 4-Lane Principal Arterial between the south Sterling Ranch boundary and Briargate Pkwy	Long-Term Future	40,000	0	---	Sterling Ranch w/ cost recovery
---	Construct Banning Lewis Parkway as a 4-Lane Principal Arterial between Woodmen Road and the south Sterling Ranch boundary (Note this segment is located within the City of Colorado Springs)	Long-Term Future	40,000	0	---	Others
---	Widen Woodmen Road from 4-lane to 6-lane section from Powers Boulevard to US 24	Long-Term Future	---	---	---	Woodmen Road Metro District/ Others
---	Widen Black Forest Road from 2-lane to 6-lane section from Woodmen Road to Baker Road (Note this segment is located within the City of Colorado Springs)	Long-Term Future	---	---	---	Woodmen Heights District/ Wolf Ranch/ Other Adjacent Properties
Notes:						
(1) See Figure 13 and Figure 23 from the <i>Sterling Ranch Filing No. 2 and Sterling Ranch Phase 2 Traffic Impact Study</i> (included in the appendix)						
(2) Adequate transition/redirect tapers would be needed between the various cross sections on Vollmer Road. Based on the criteria contained in Table 2-29 of the <i>El Paso Engineering Criteria Manual</i> an appropriate taper ratio for a roadway with a design speed of 40 mile per hour is 20:1						
(3) Source: Table 20 <i>Road Impact Fee Study Updated</i> November 16, 2016						
(4) Source: <i>The Ranch Sketch Plan Master Traffic Impact Study</i> by LSC Transportation Consultants, Inc. July 9, 2019 PCD File No. SKP-18-006						
Source: LSC Transportation Consultants, Inc. (October 2021)						