

[illegible]


Project No:	HRG02
Drawn By:	CMWJ
Checked By:	BAS
Date:	12/26/2024

DEFERRED SIDEWALK
EXHIBIT B

SIA252

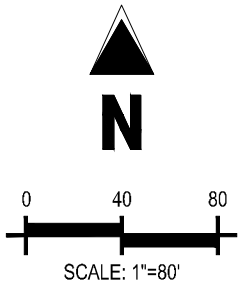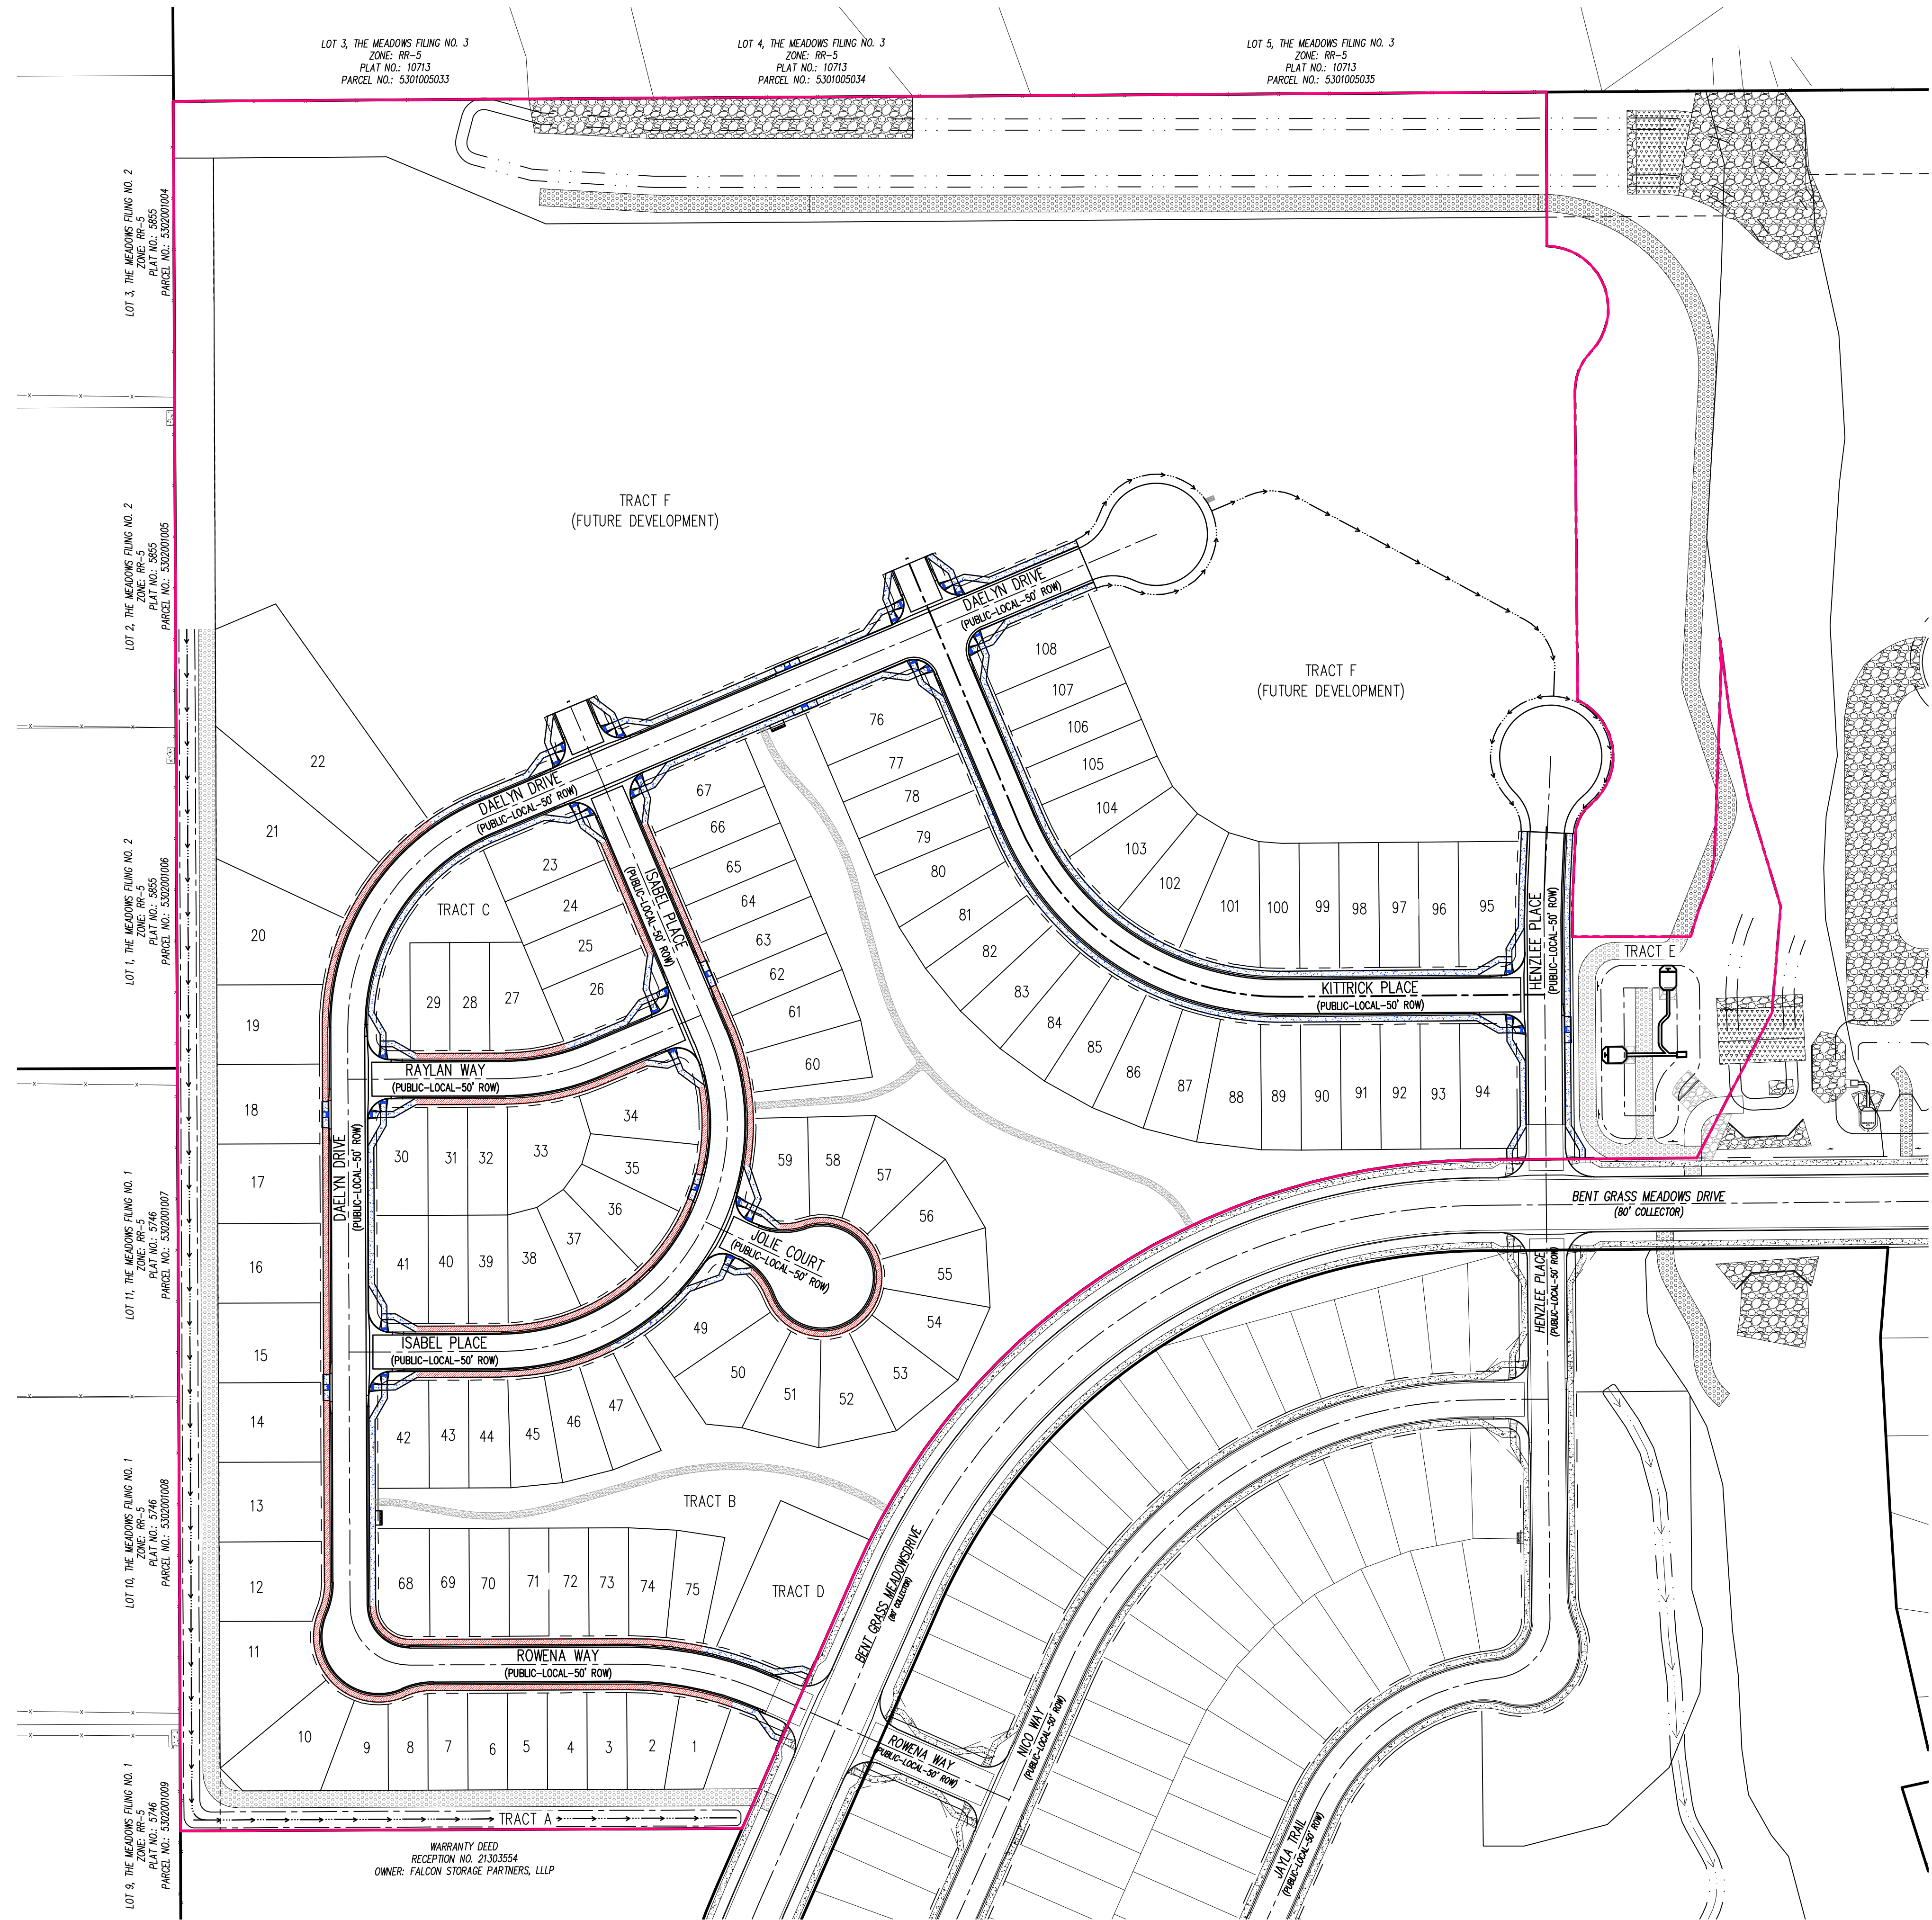

LEGEND

-
- INSTALLED SIDEWALKS (DEVELOPER)
 DEFERRED SIDEWALKS (BUILDER)
 FILING BOUNDARY