



NOTES:
 1. ROUNDABOUT DESIGN PREPARED BY DREXEL & BARRELL
 2. DIMENSIONS SHOW ARE SUBJECT TO BEING ROUNDED TO THE NEAREST WHOLE VALUE

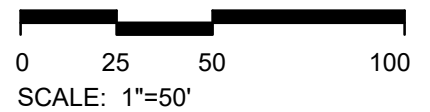


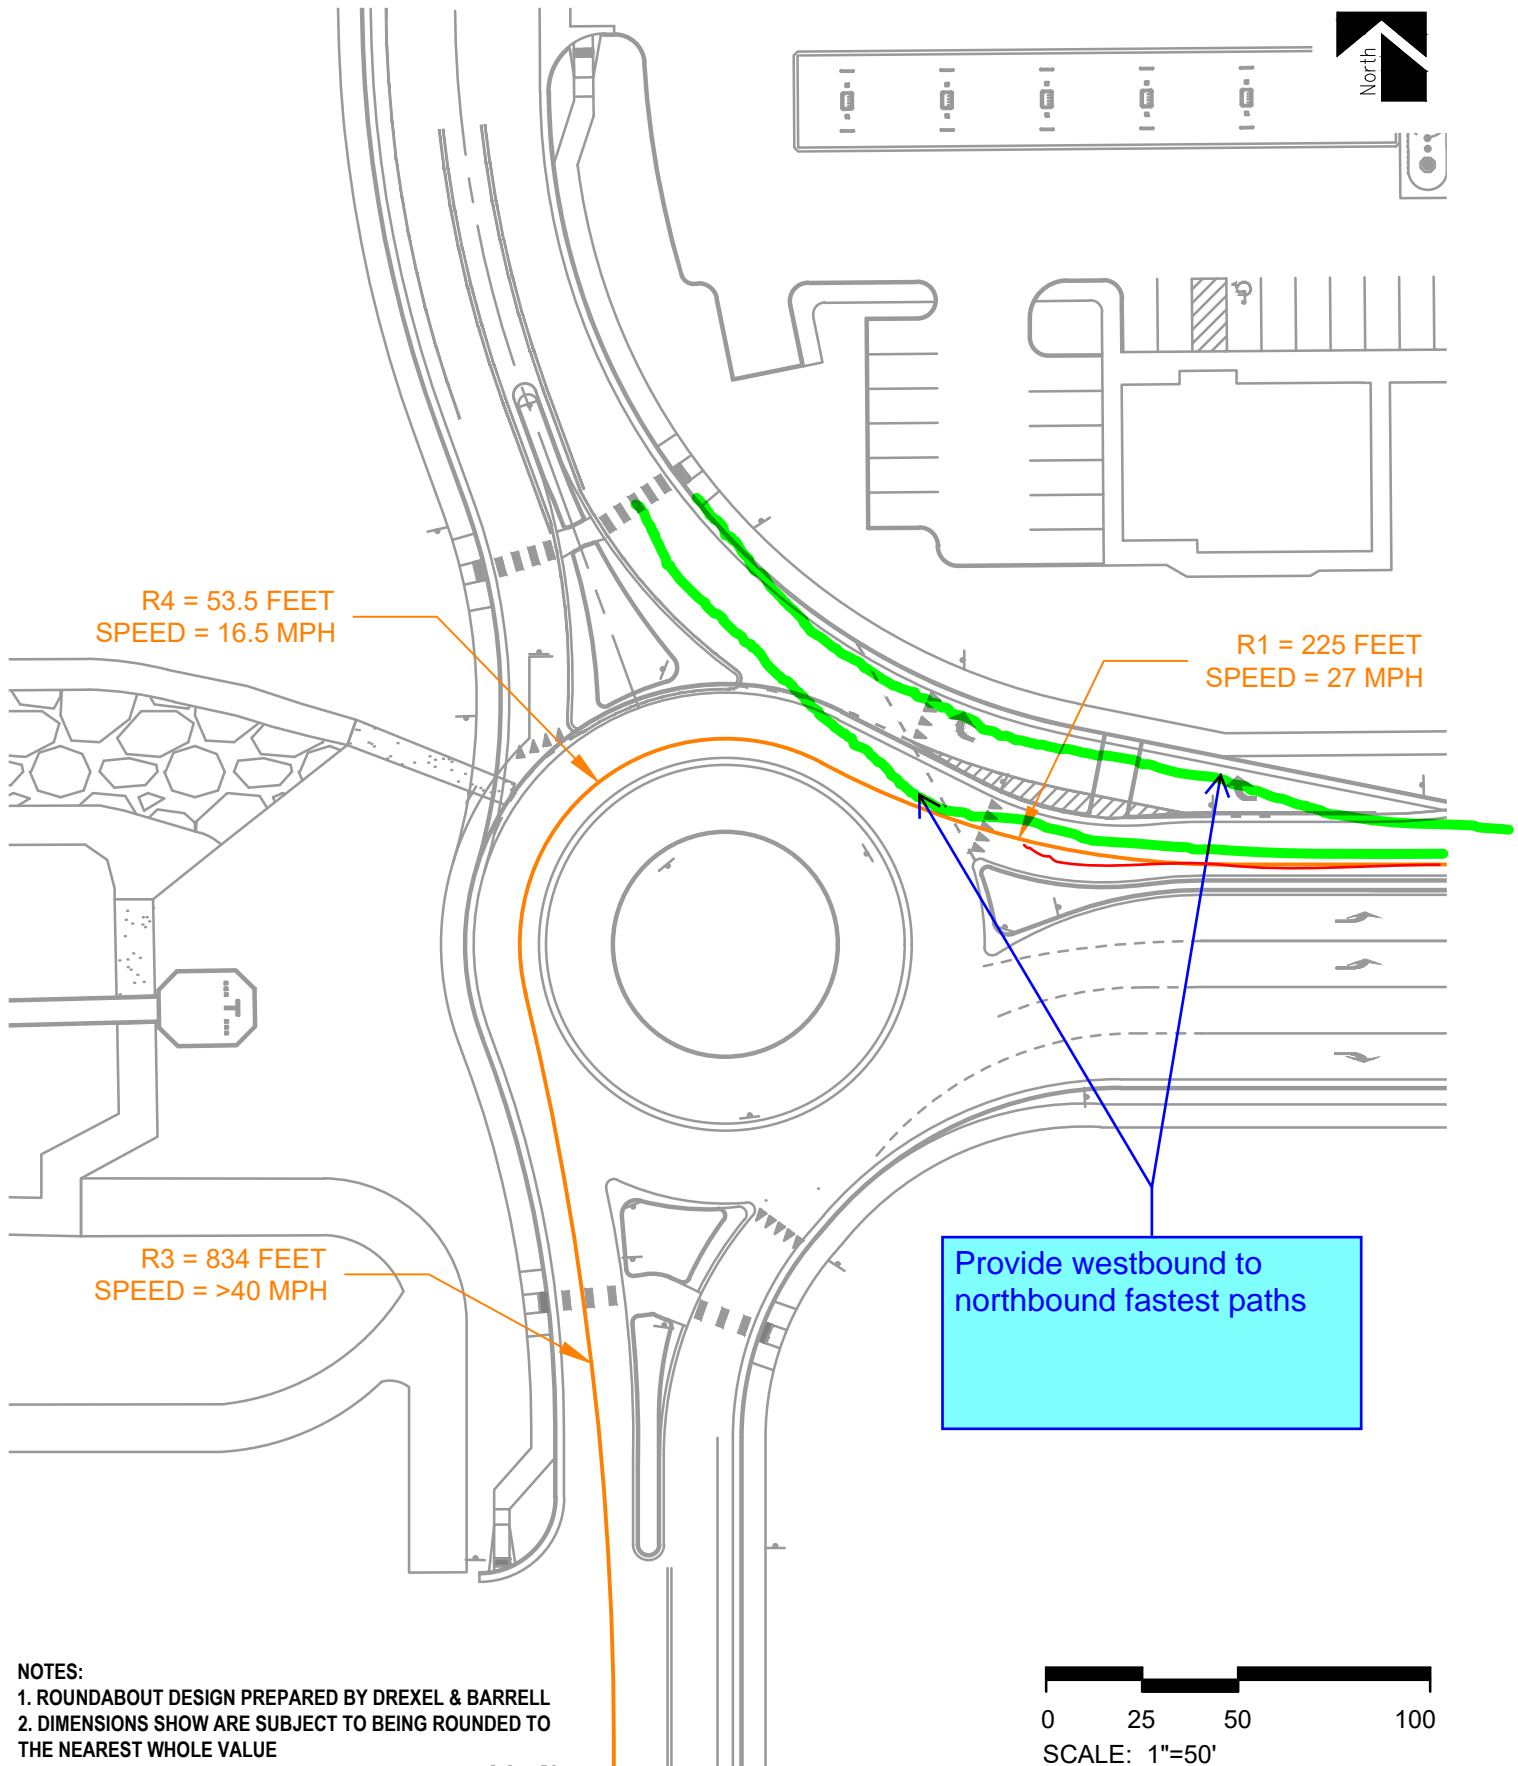

NOTES:
 1. ROUNDABOUT DESIGN PREPARED BY DREXEL & BARRELL
 2. DIMENSIONS SHOW ARE SUBJECT TO BEING ROUNDED TO THE NEAREST WHOLE VALUE

Figure 2
FASTEST PATHS - WESTBOUND APPROACH



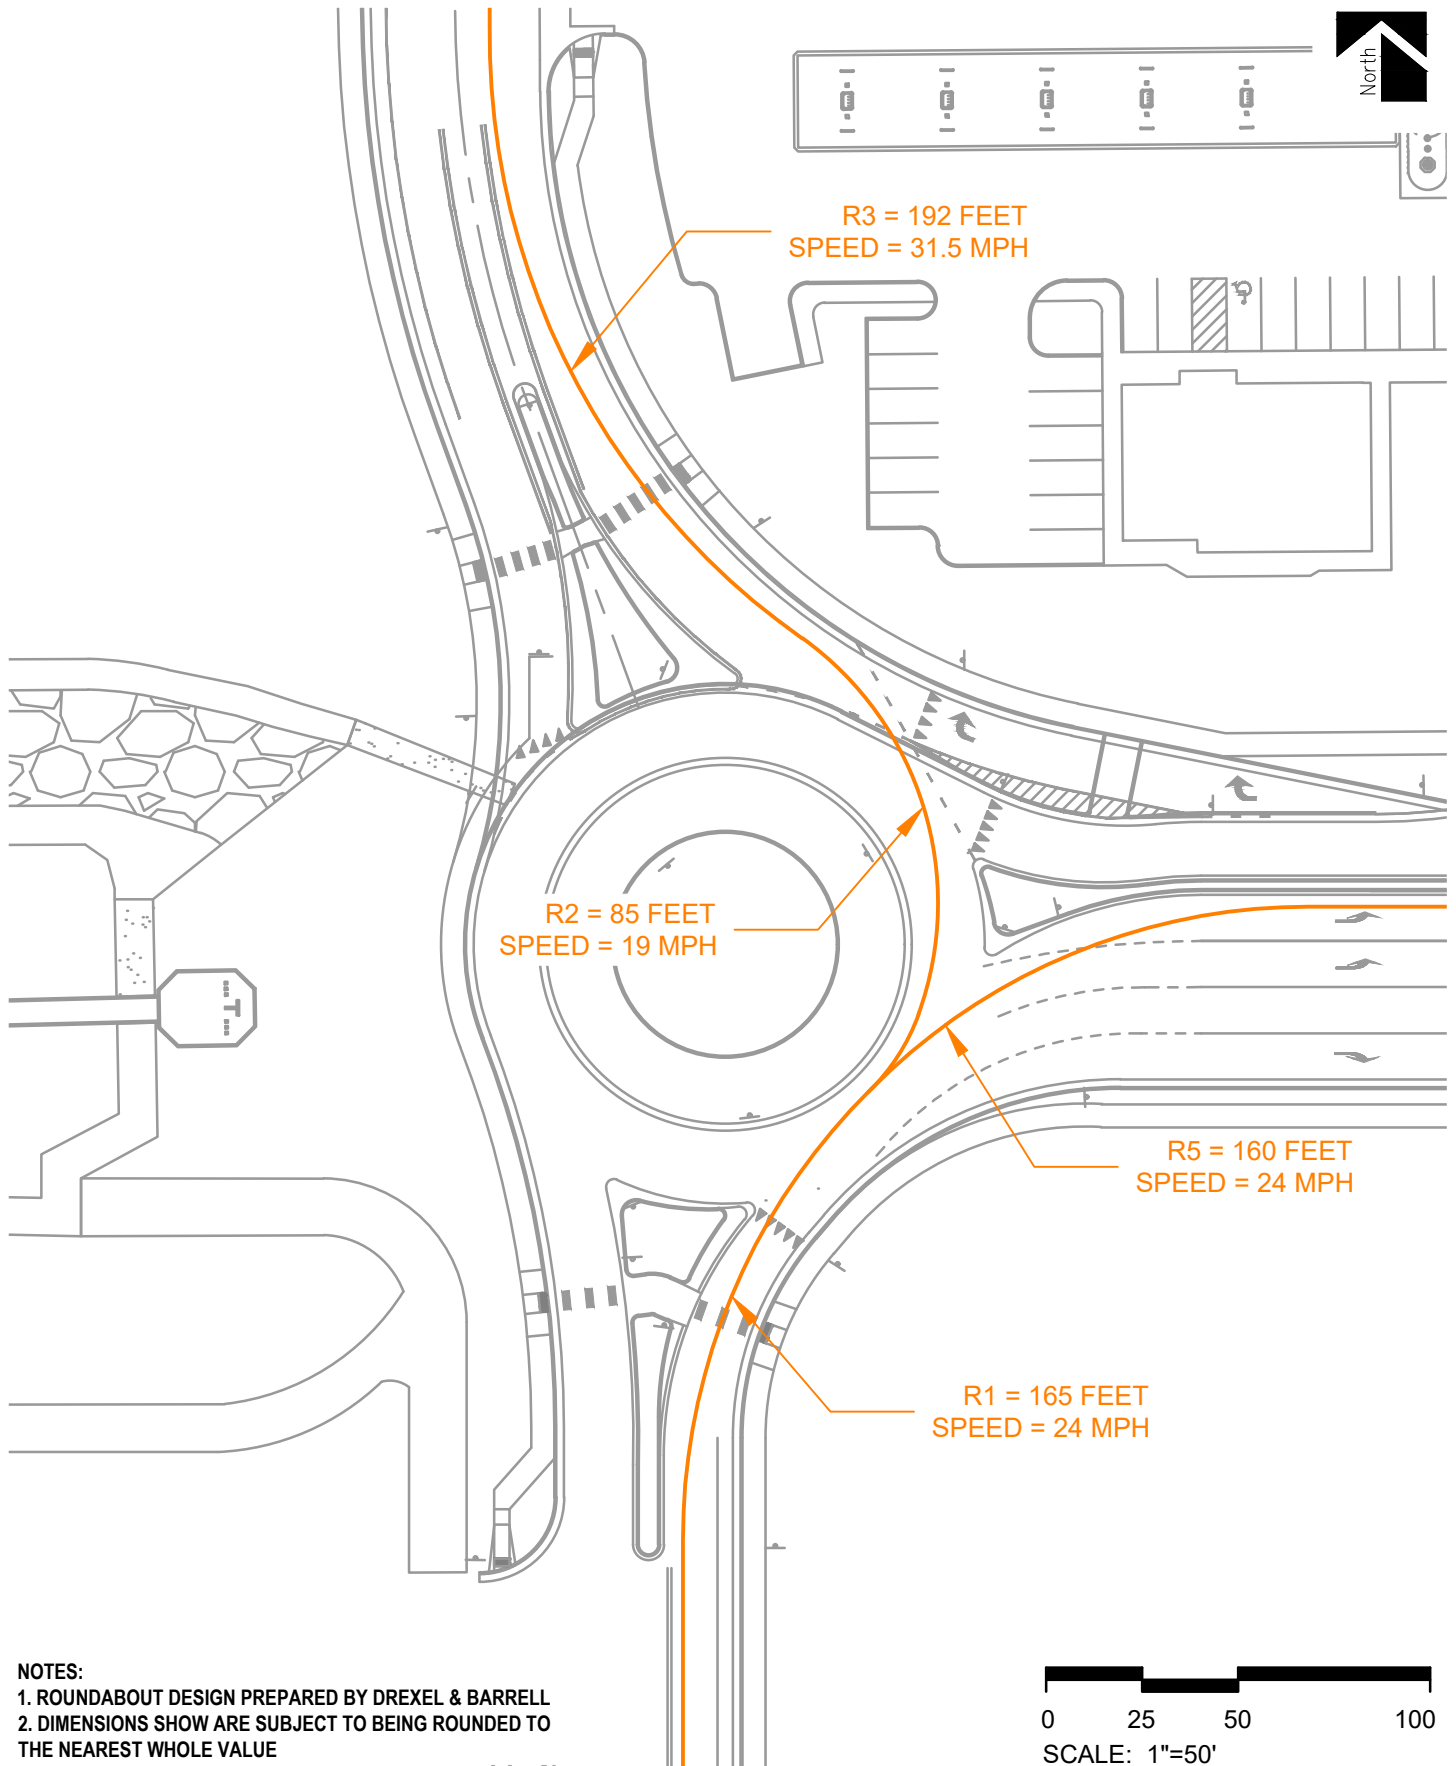

OWL PLACE COMMERCIAL
Traffic Impact Study Addendum

SM ROCHA, LLC
Traffic and Transportation Consultants

Figure 3
FASTEST PATHS - NORTHBOUND APPROACH

April 2024
 Appendix X - Page X

