


SCALE: 1"=50'


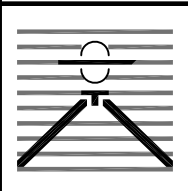


**OWL MARKETPLACE  
TURNING MOVEMENTS  
WB-50 & SNOW PLOW**

**Drexel, Barrell & Co.**  
Engineers • Surveyors


DATE:  
3-11-2024  
JOB NO:  
21611-01

DWG. NO.  
**EX**  
SHEET 1 OF 1

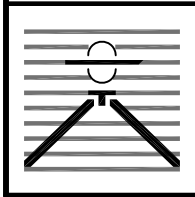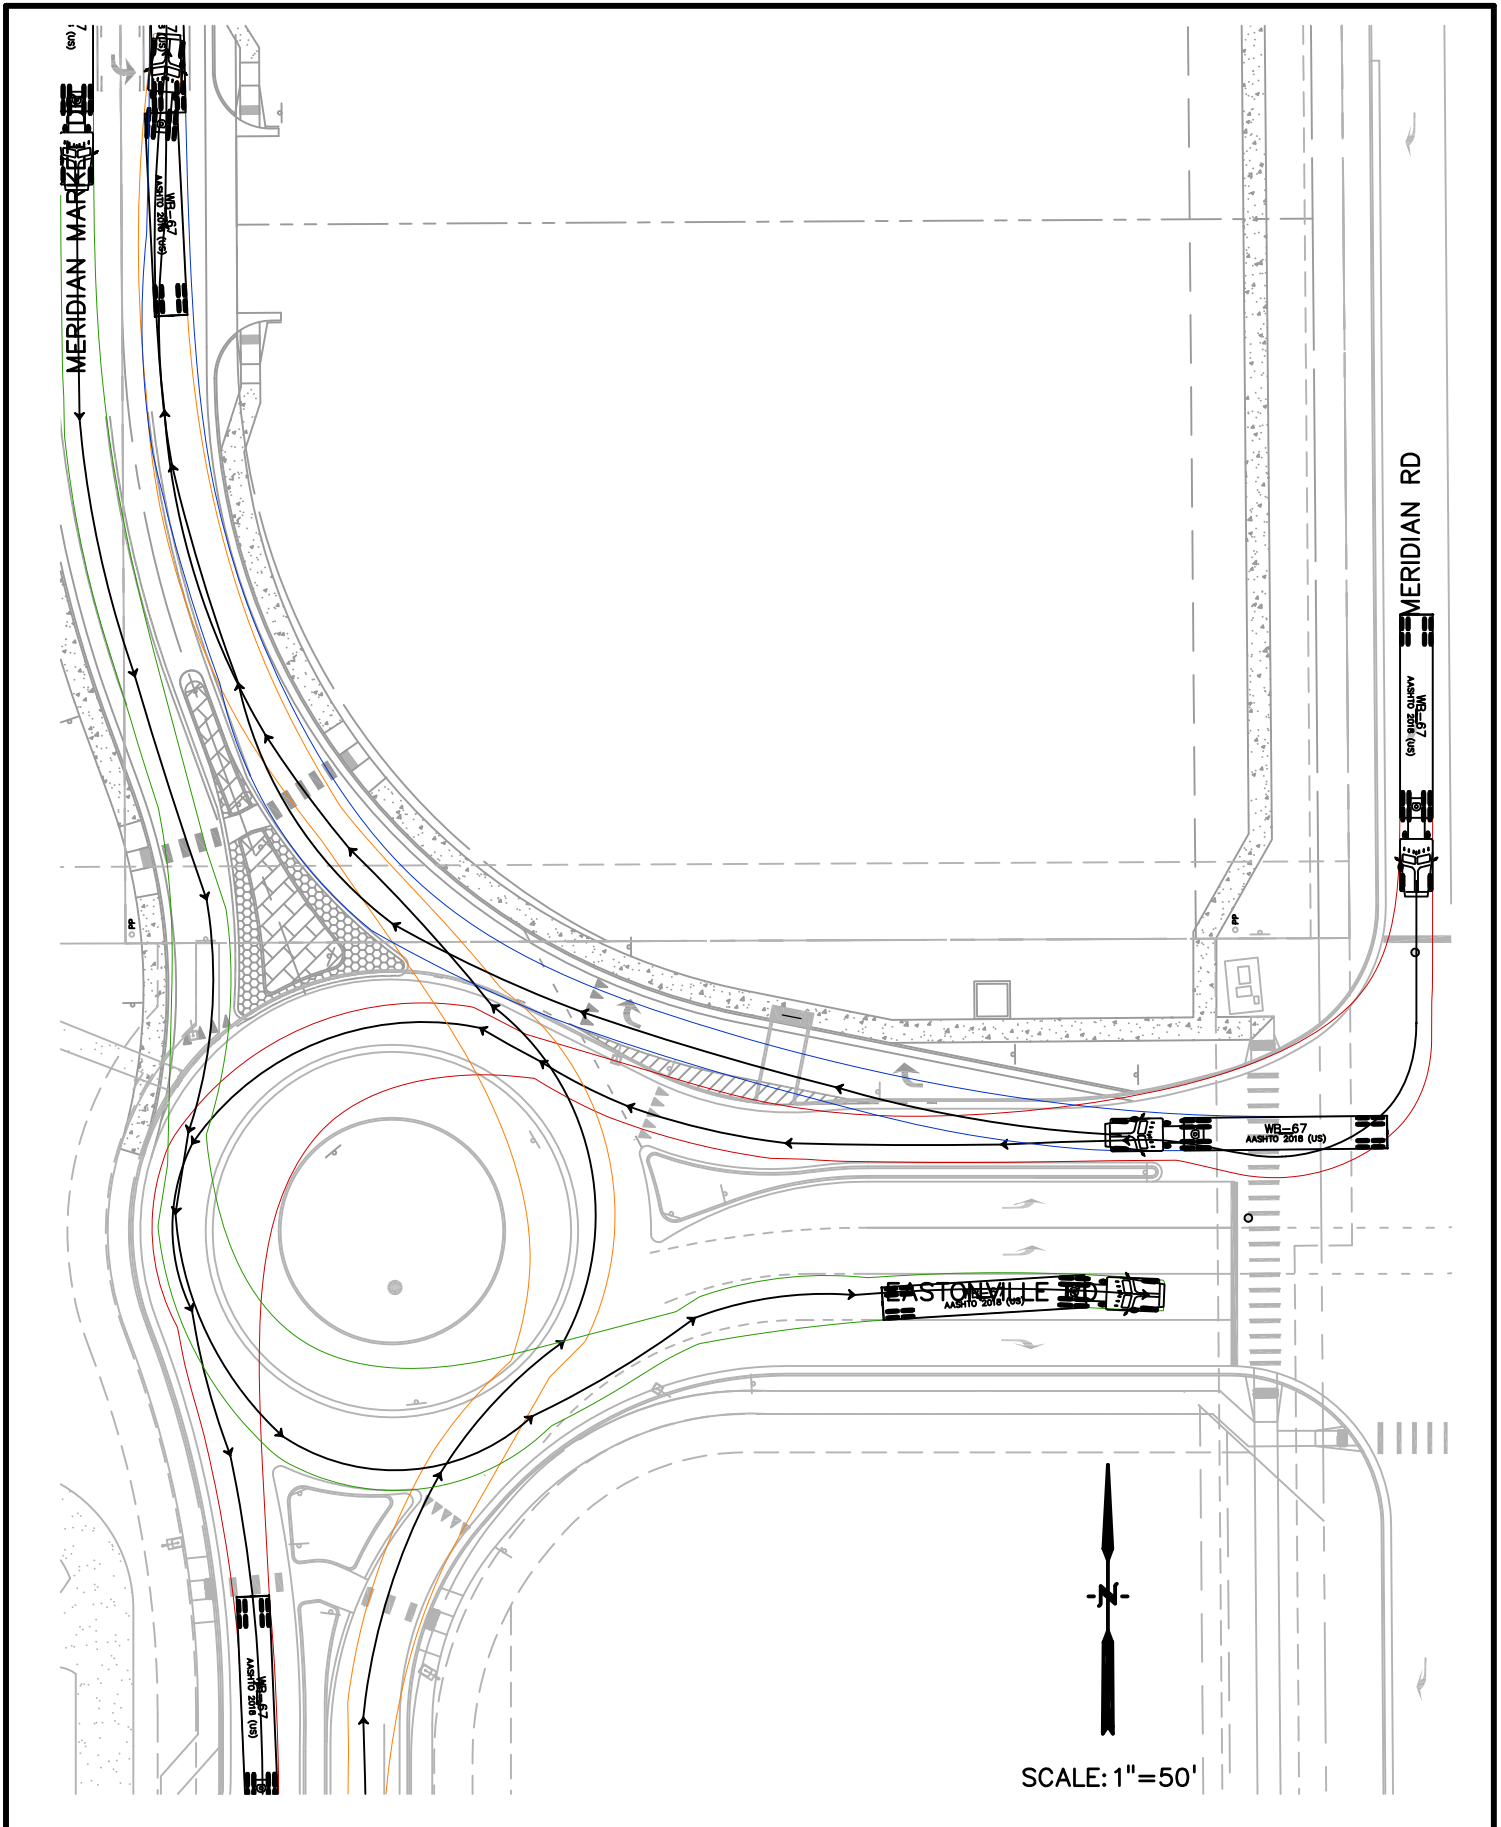


**OWL MARKETPLACE  
TURNING MOVEMENTS  
WB-67**

<b>Drexel, Barrell &amp; Co.</b> Engineers • Surveyors	
DATE: 3-11-2024	DWG. NO. <b>EX</b>
JOB NO: 21611-01	SHEET 1 OF 1


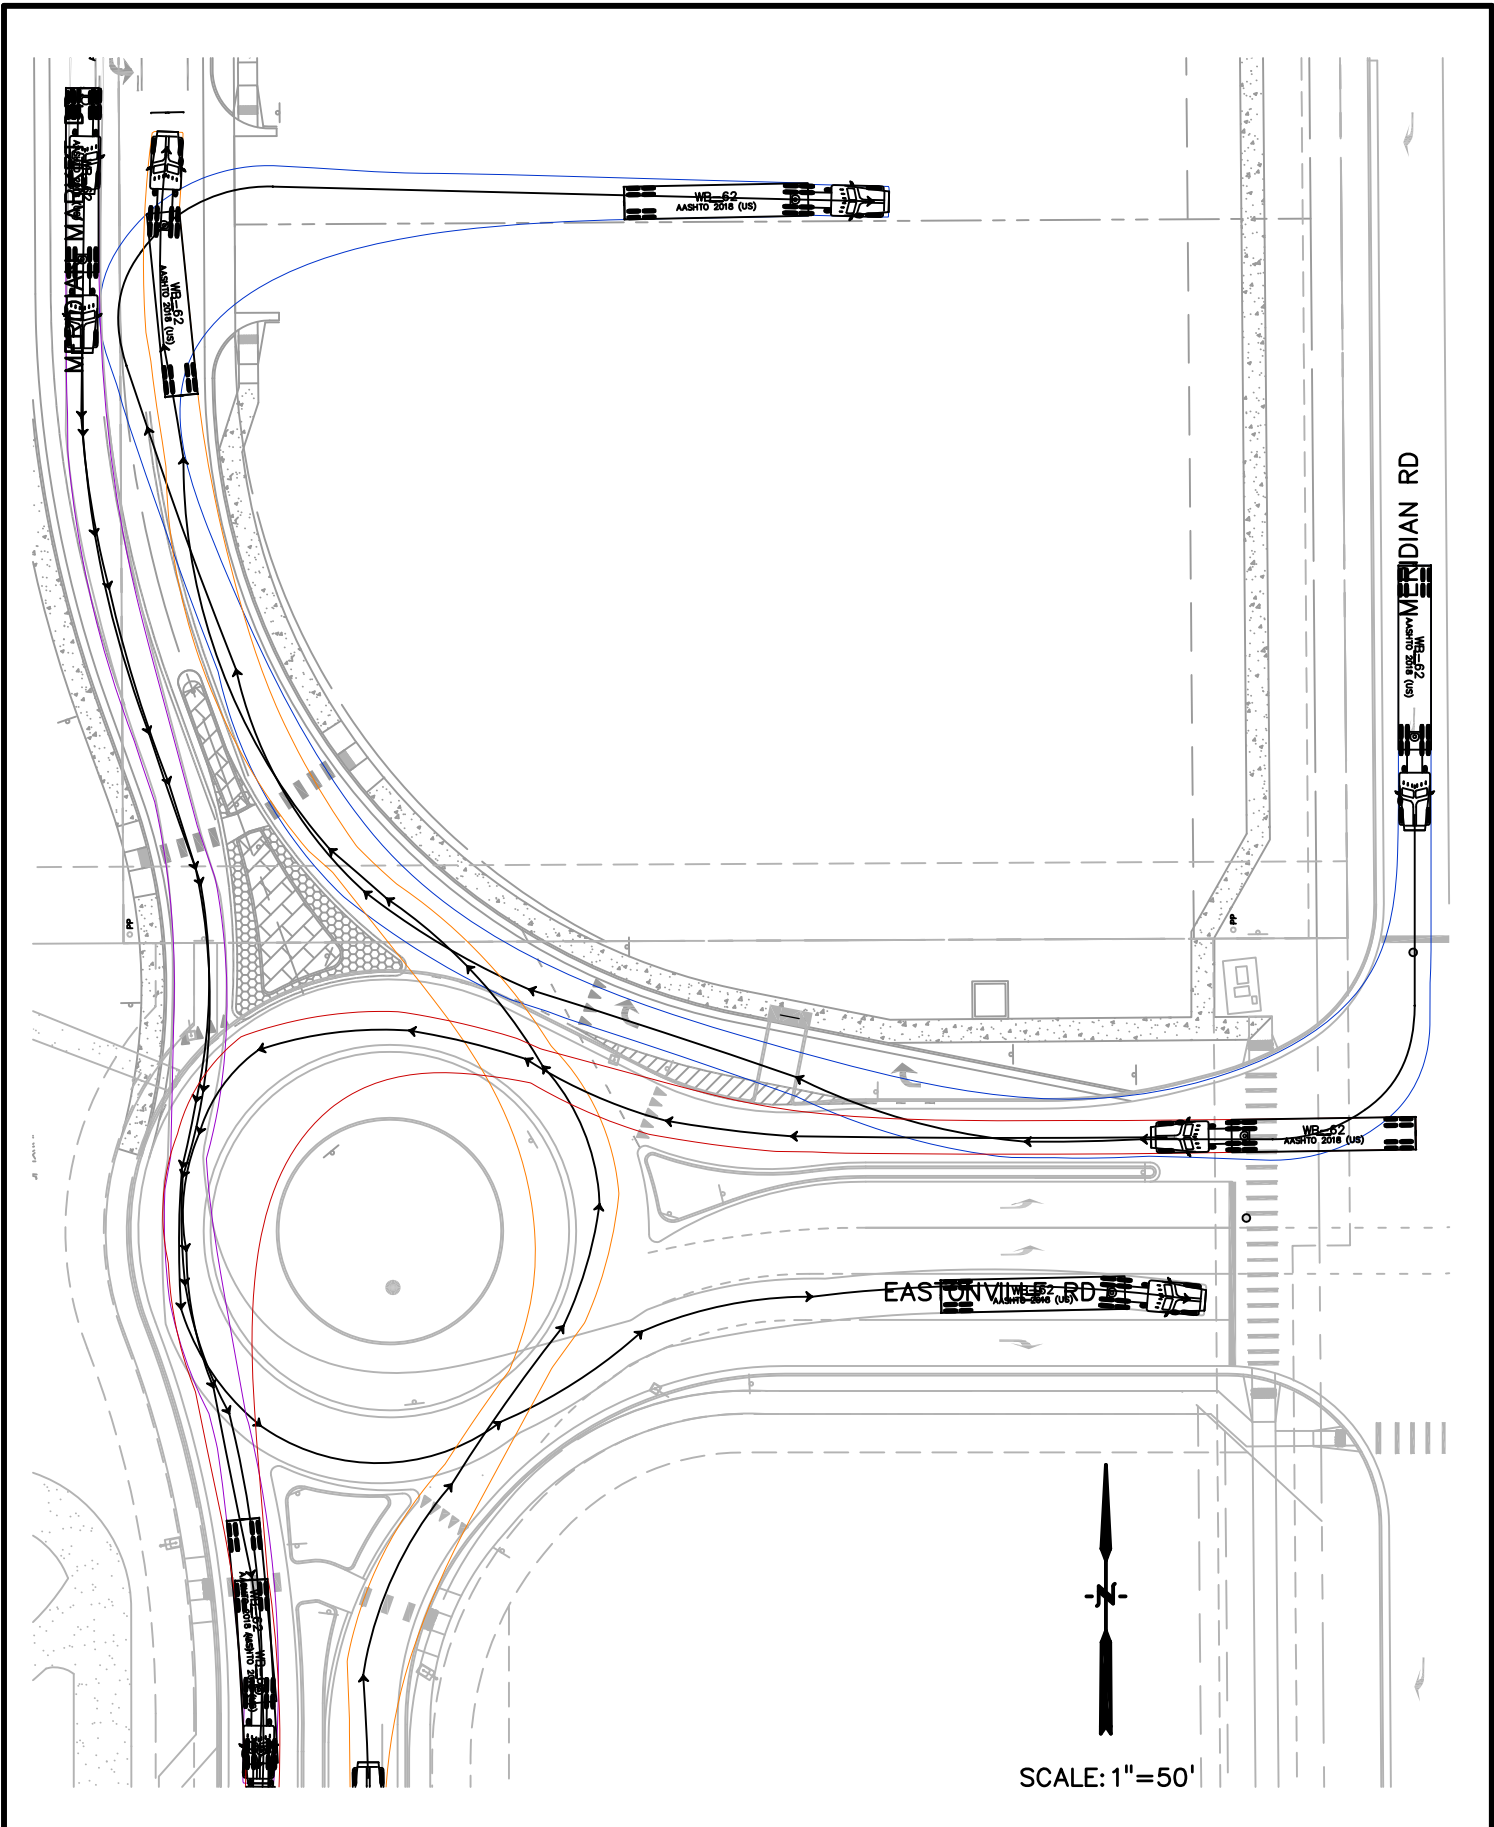


SCALE: 1"=50'

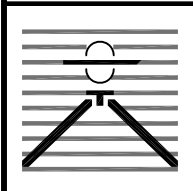

# OWL MARKETPLACE TURNING MOVEMENTS WB-62

Drexel, Barrell & Co. Engineers • Surveyors	
DATE: 3-11-2024	DWG. NO.
JOB NO: 21611-01	EX
	SHEET 1 OF 1

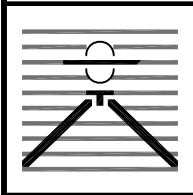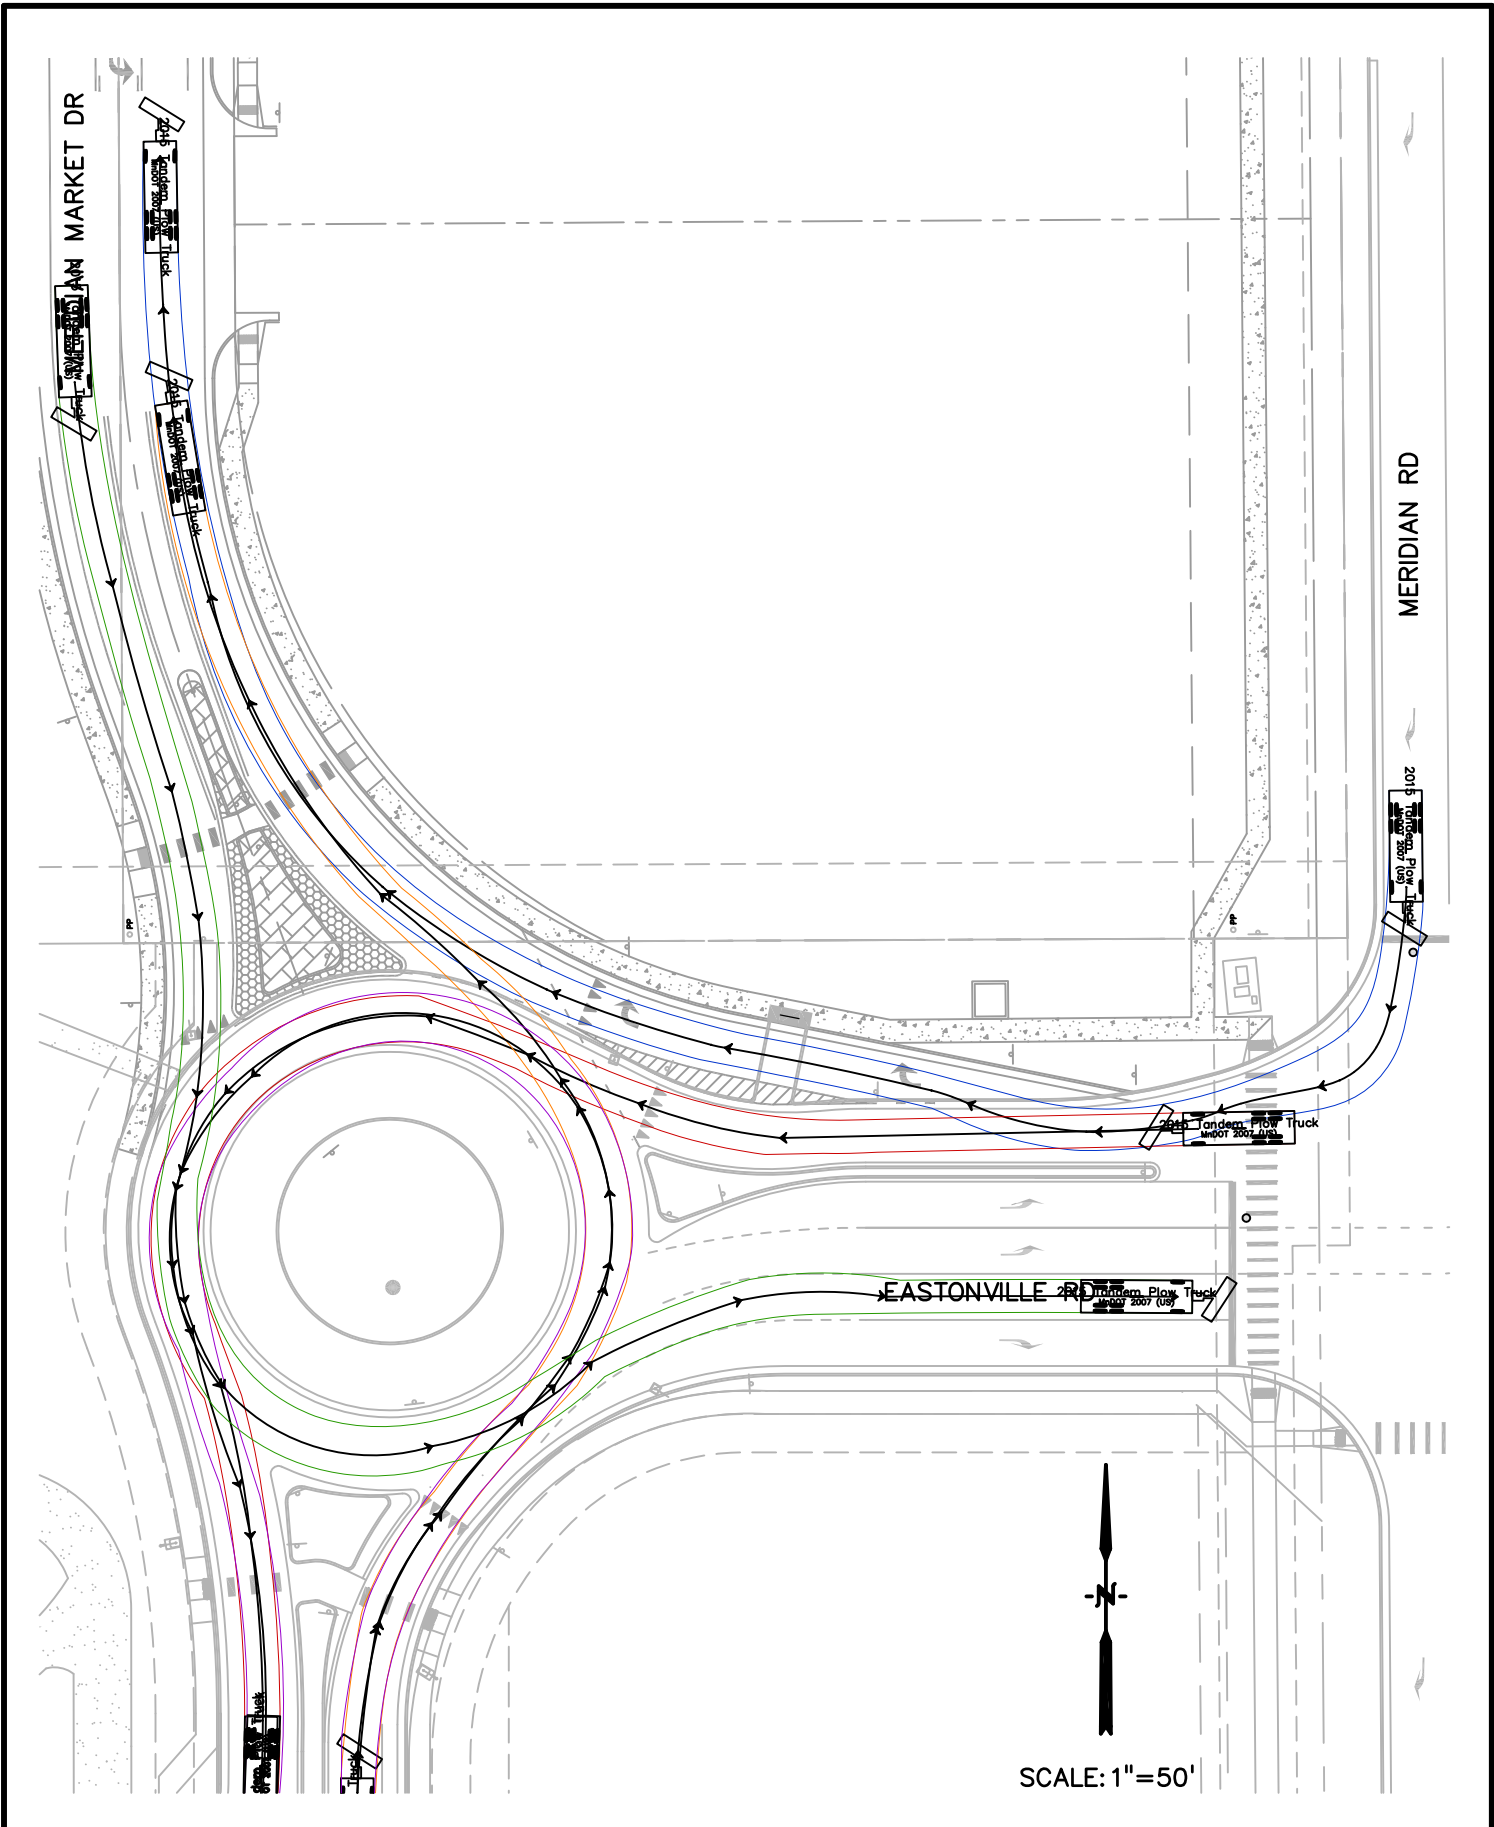

**OWL MARKETPLACE  
TURNING MOVEMENTS  
COUNTY SNOW PLOW**

**Drexel, Barrell & Co.**  
Engineers • Surveyors

DATE:  
3-11-2024

DWG. NO.

JOB NO:  
21611-01

**EX**

SHEET 1 OF 1