
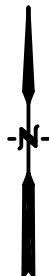


OWL MARKETPLACE TURNING MOVEMENTS


Drexel, Barrell & Co.
Engineers • Surveyors

DATE:
3-11-2024
JOB NO:
21611-01

DWG. NO.
EX
SHEET 1 OF 1

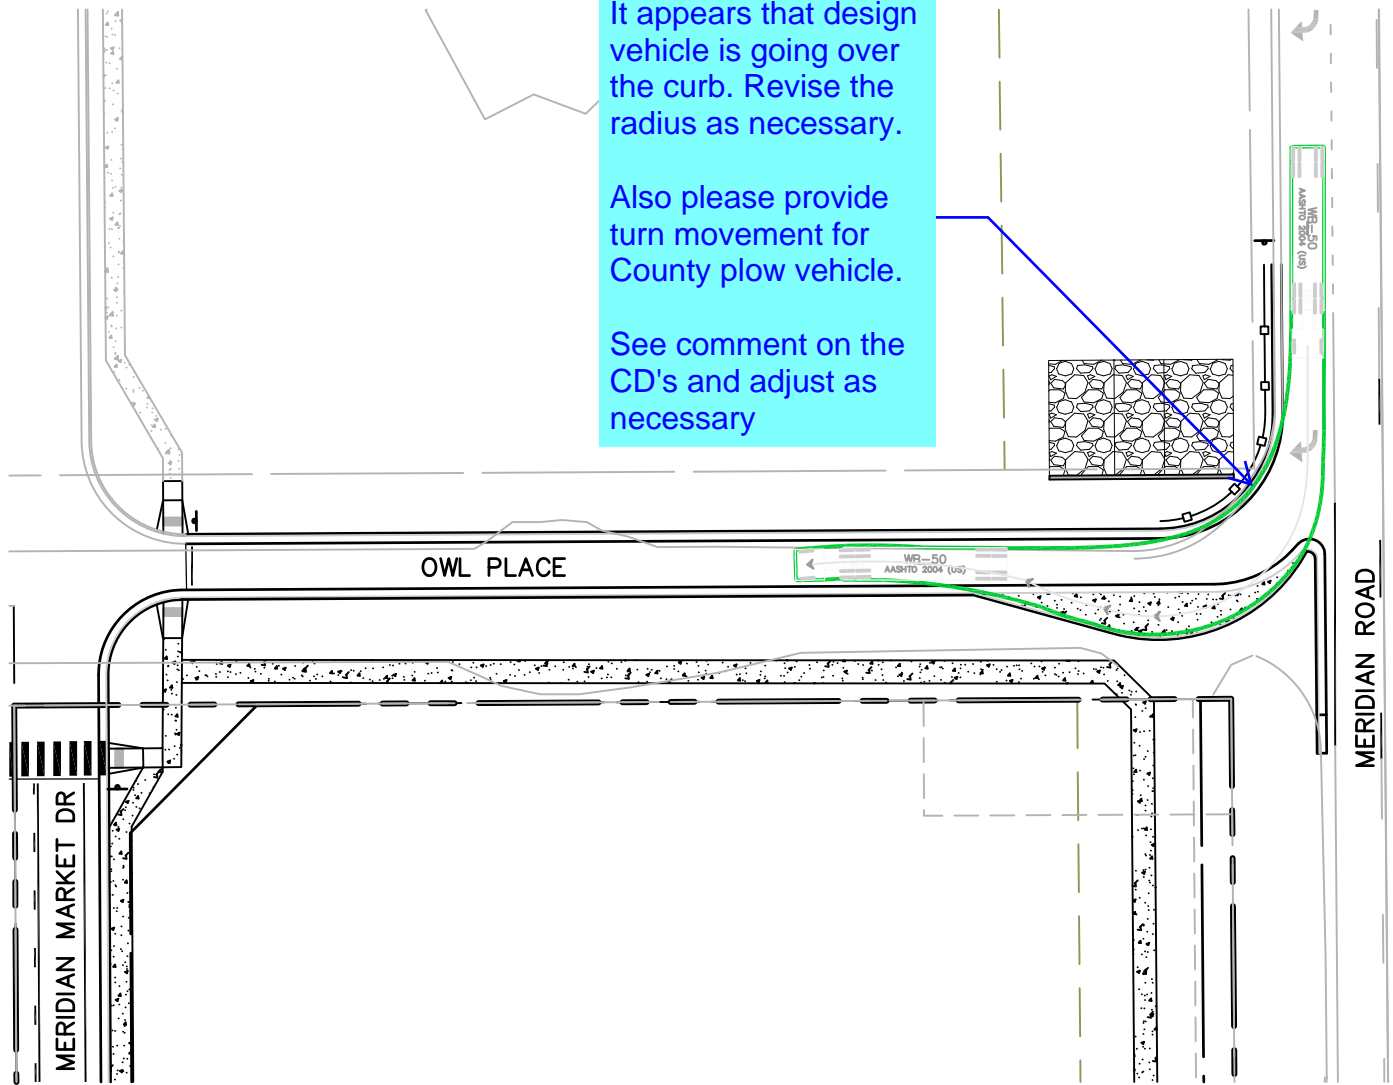

SCALE: 1"=50'

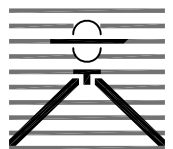

OWL MARKETPLACE TURNING MOVEMENTS

Drexel, Barrell & Co.
Engineers • Surveyors

DATE:
3-11-2024
JOB NO:
21611-01

DWG. NO.
EX
SHEET 1 OF 1