





ATTACHMENT C
Roundabout Exhibits

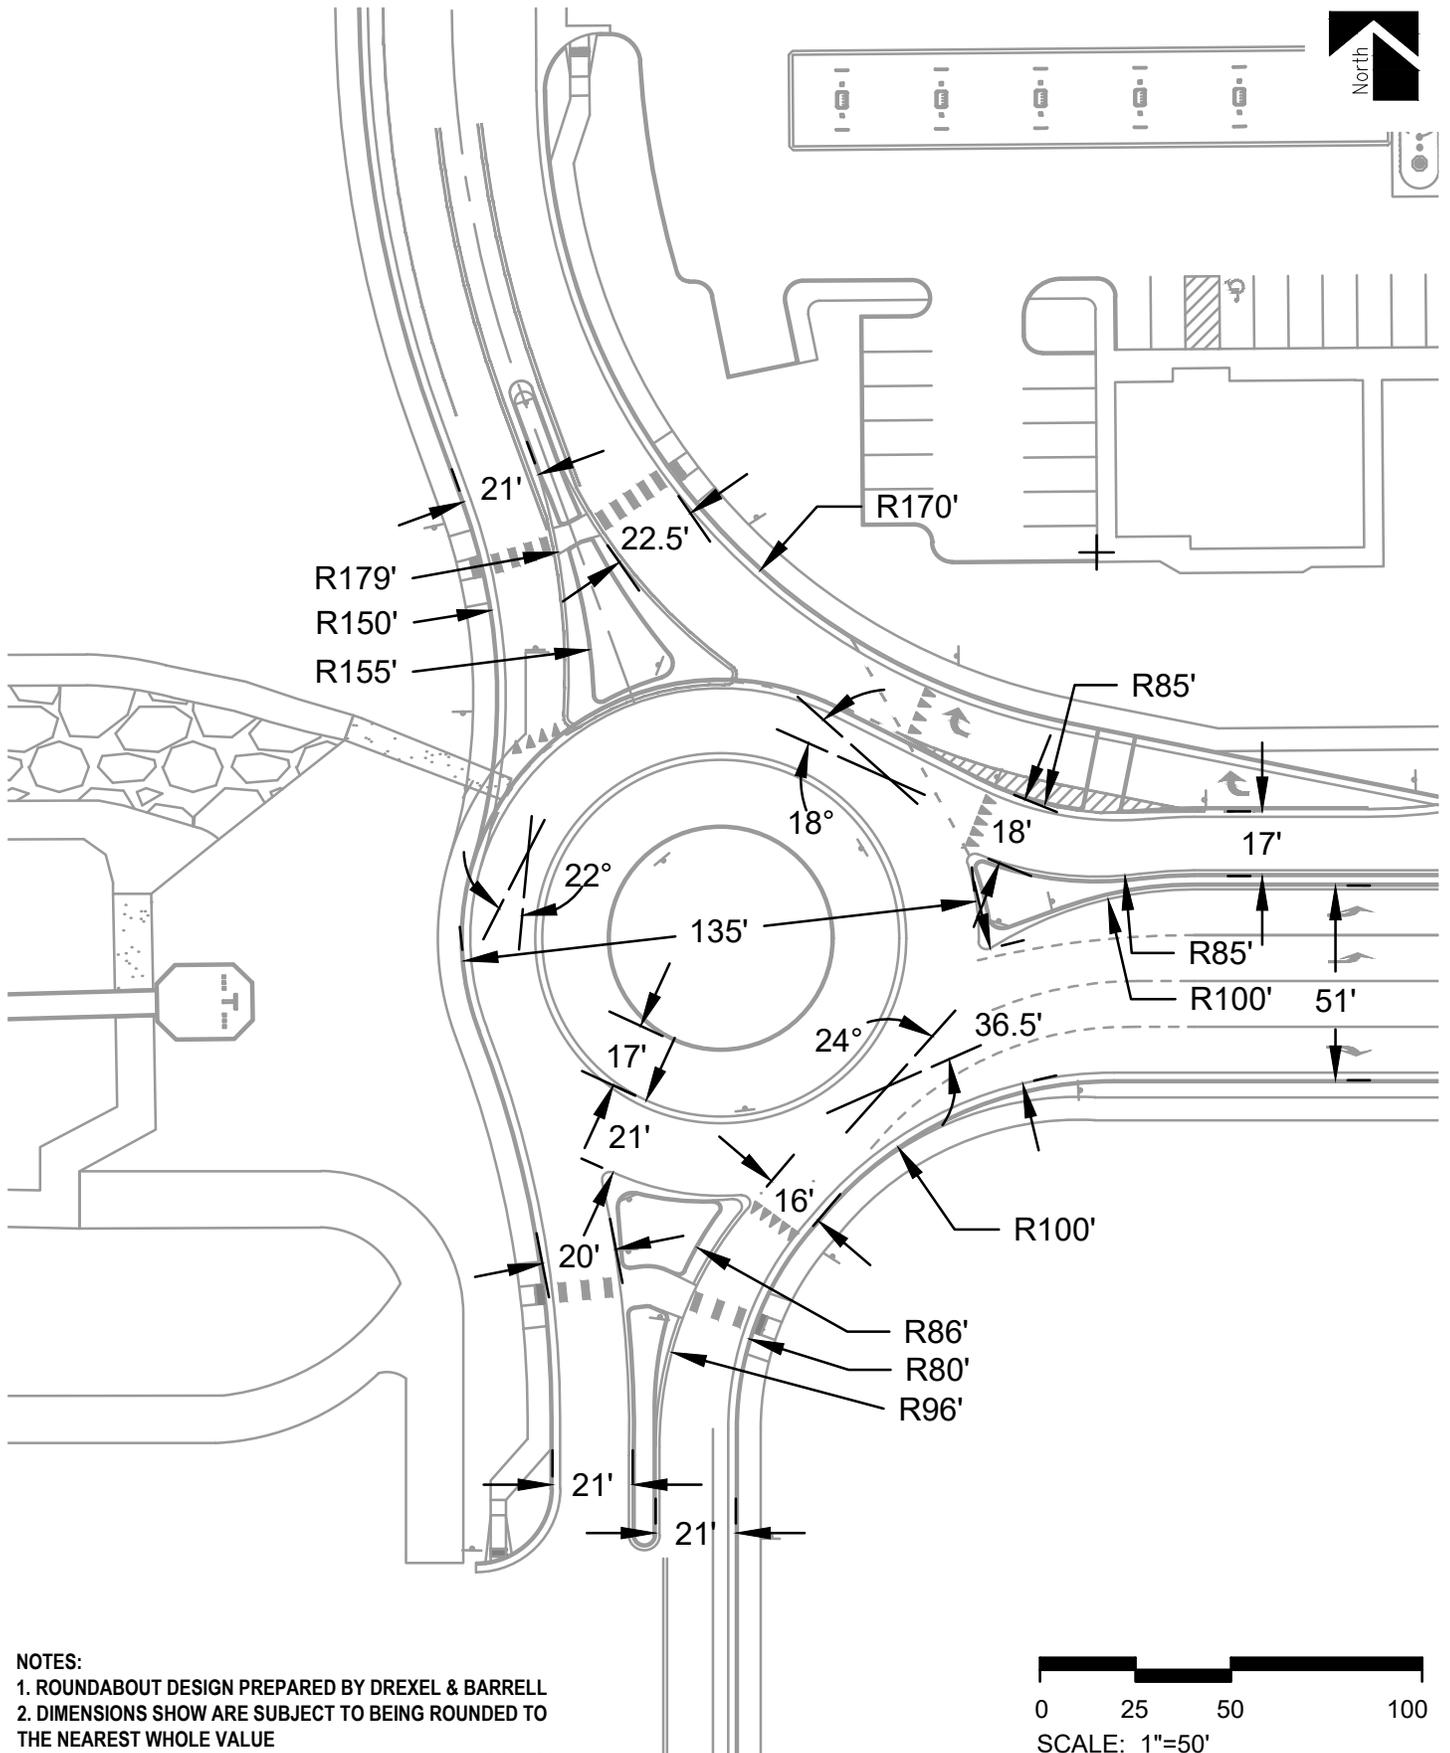

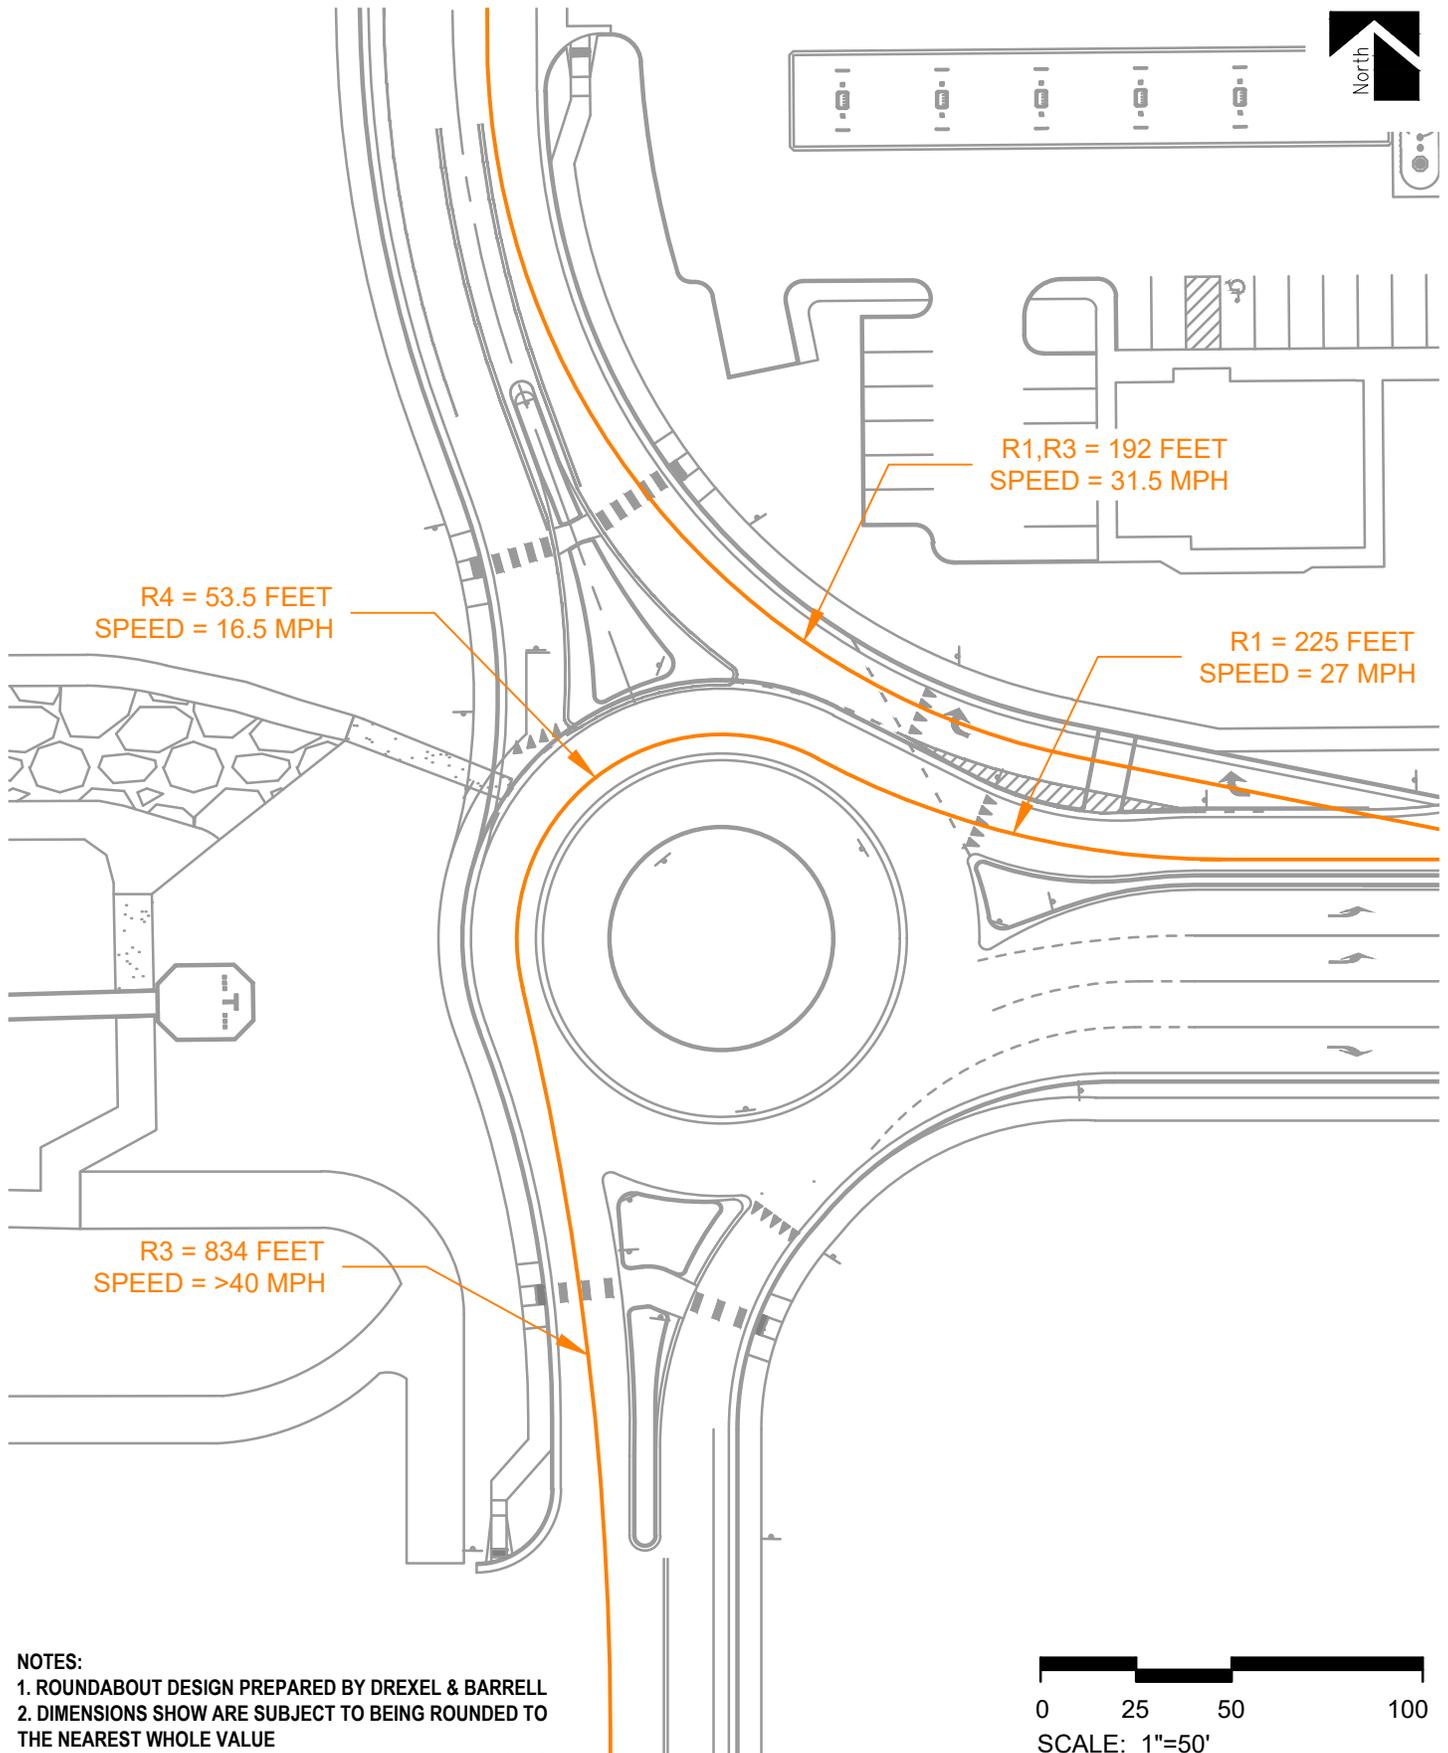

NOTES:
 1. ROUNDABOUT DESIGN PREPARED BY DREXEL & BARRELL
 2. DIMENSIONS SHOW ARE SUBJECT TO BEING ROUNDED TO THE NEAREST WHOLE VALUE

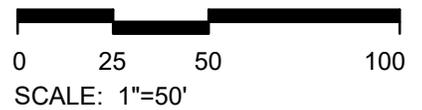

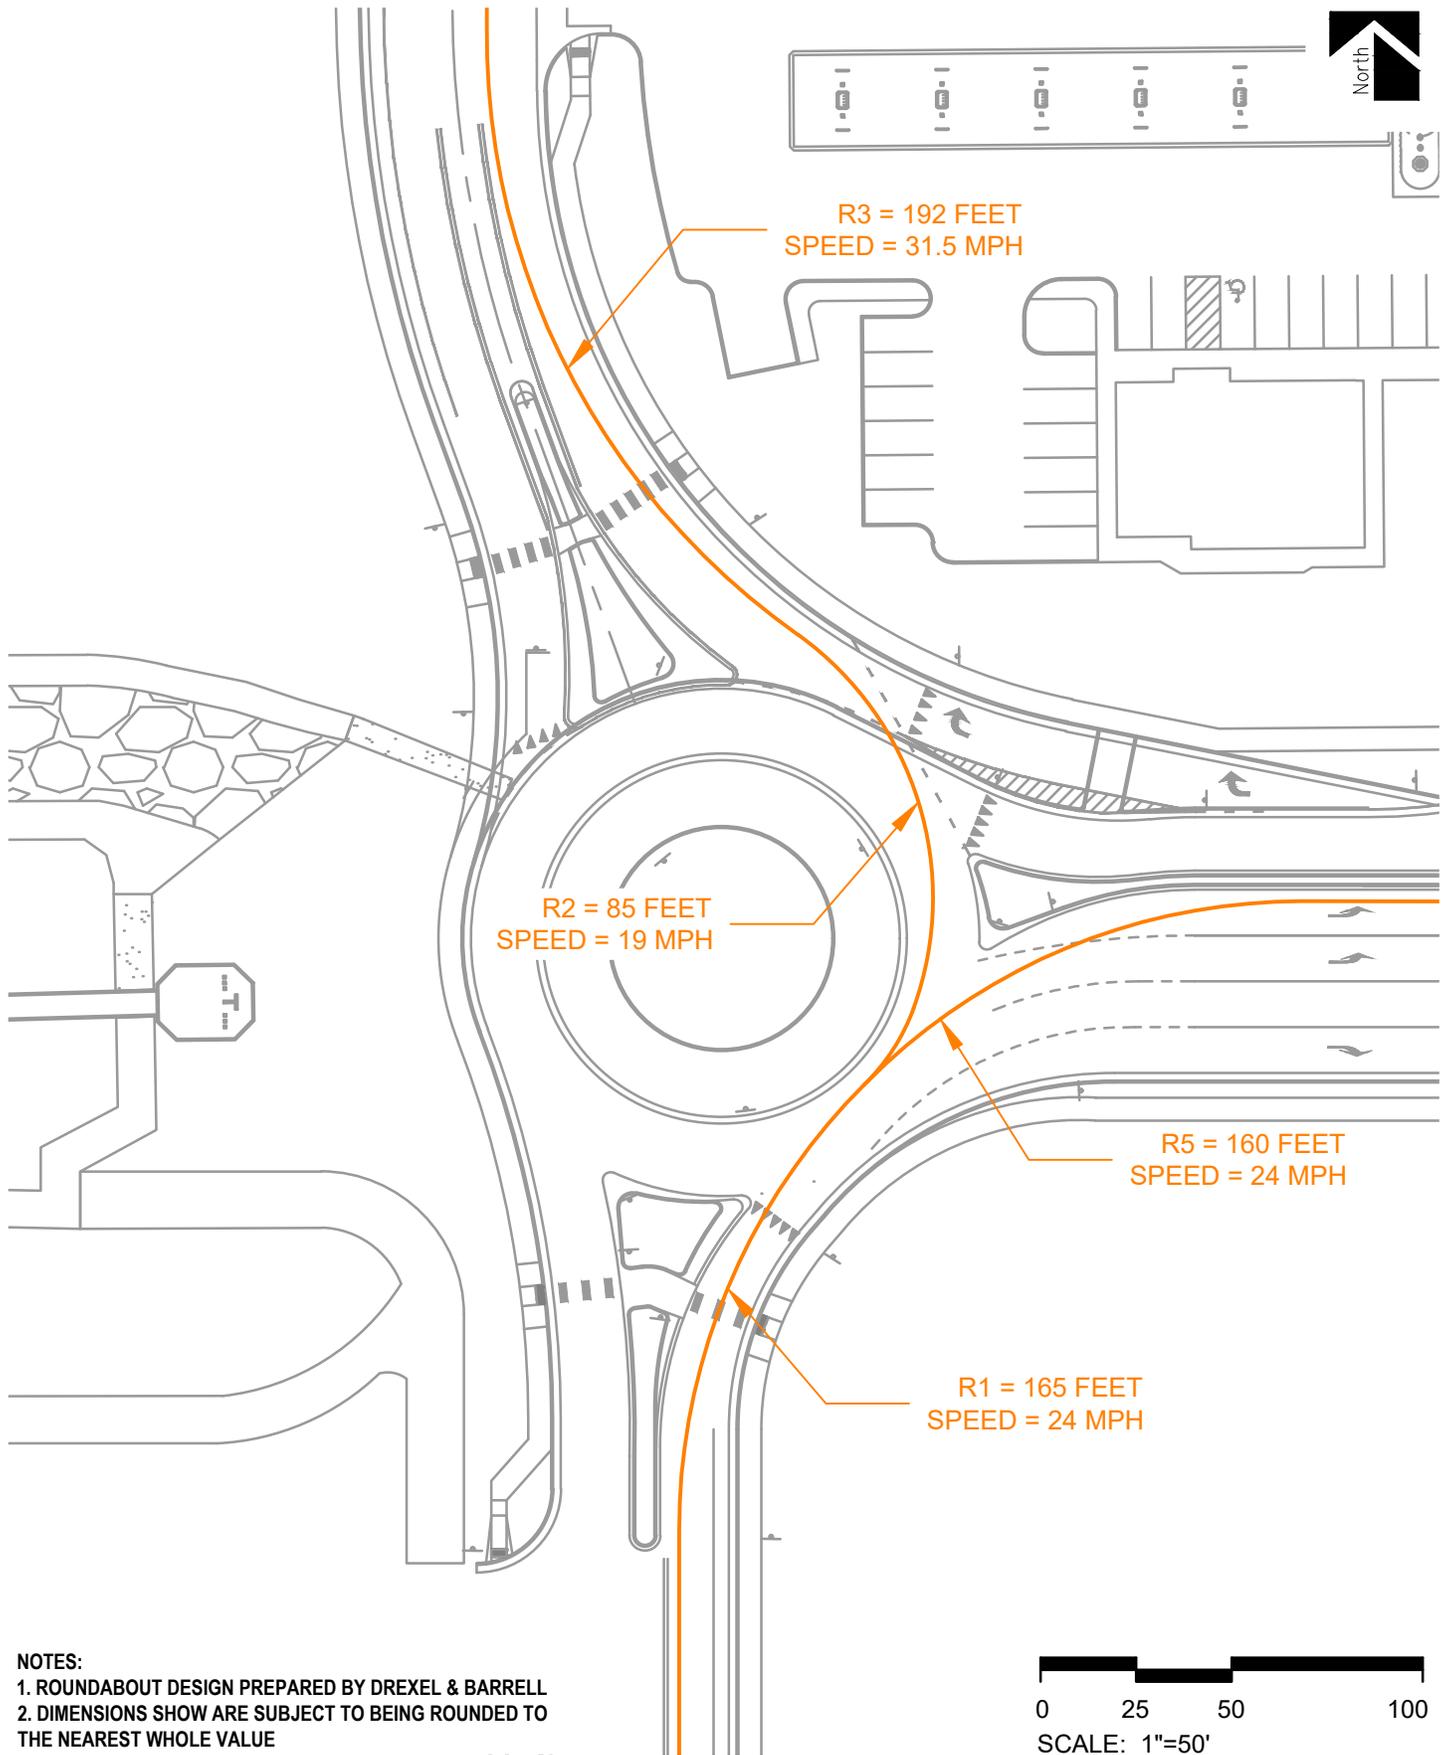

OWL PLACE COMMERCIAL
Traffic Impact Study Addendum

SM ROCHA, LLC
Traffic and Transportation Consultants

Figure 3
FASTEST PATHS - NORTHBOUND APPROACH

May 2024
Attachment C - Page 3

