
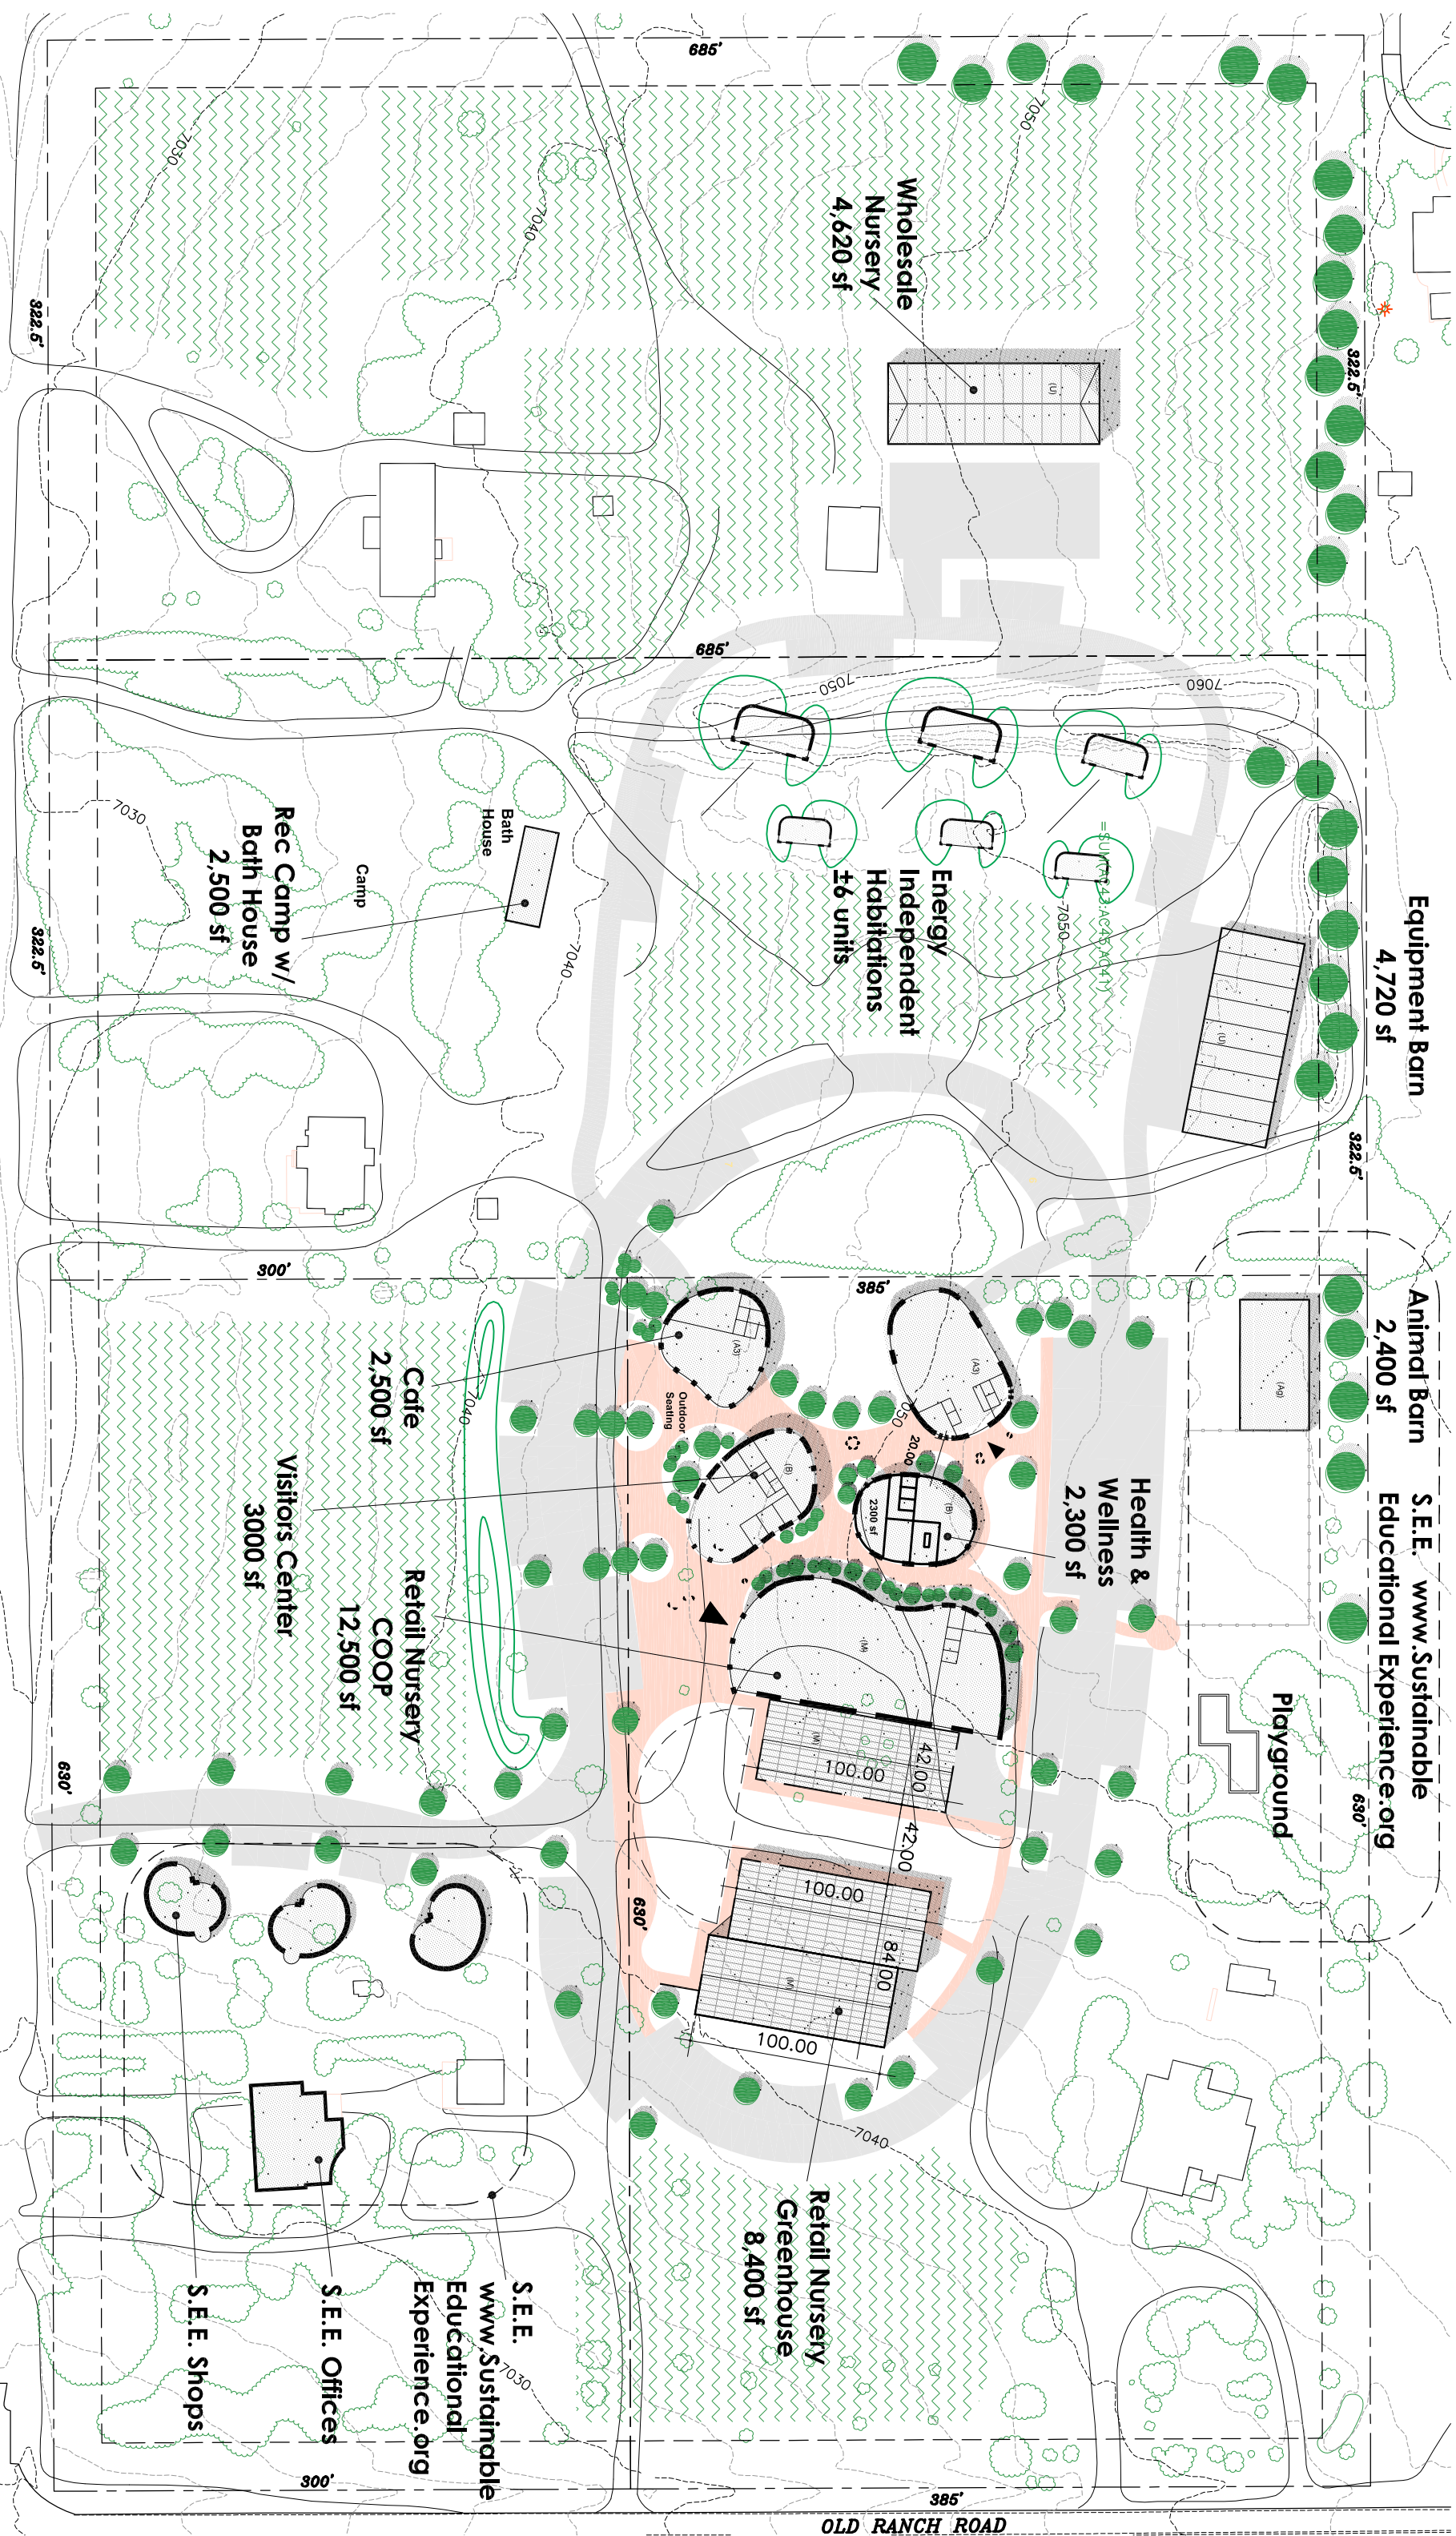
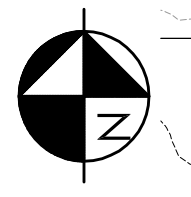


The Shire @ Old Ranch

Site Plan

October 22, 2019

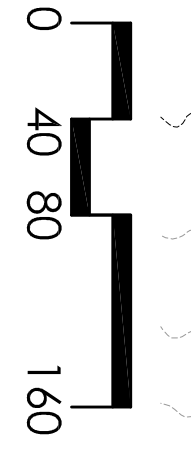

Equipment Barn
4,720 sf

Animal Barn
2,400 sf

S.E.E. www.Sustainable
Educational Experience.org
2,300 sf

S.E.E. www.Sustainable
Educational Experience.org
2,300 sf

Wholesale
Nursery
4,620 sf

Energy
Independent
Habitations
±6 units

Rec Camp w/
Bath House
2,500 sf

Cafe
2,500 sf

Retail Nursery
COOP
12,500 sf

Visitors Center
3,000 sf

Retail Nursery
Greenhouse
8,400 sf

S.E.E. Shops
S.E.E. Offices

Playground

OLD RANCH ROAD

HOWELLS ROAD