



LUMINAIRE SCHEDULE							
MARK	MANUFACTURER	MODEL	DESCRIPTION	BULB TYPE	MOUNTING	WATTS PER FIXTURE (W)	VOLTAGE (V)
AL1	LITHONIA	DSX1 LED P7 40K 80CRI T5W (TWIN)	AREA LUMINAIRE	LED	POLE @ 35'-0"	(2)184.4	120
AL2	LITHONIA	DSX1 LED P8 40K 80CRI TFTM EGS	AREA LUMINAIRE	LED	POLE @ 35'-0"	215.8	120

CALCULATION ZONE STATISTICS						
DESCRIPTION	SYMBOL	AVERAGE (FC)	MAXIMUM (FC)	MINIMUM (FC)	MAX/ MIN (FC)	AVG/ MIN (FC)
TO PROPERTY BOUNDARY	+	0.8	2.7	0.0	N/A	N/A
PARKING/DRIVE AREA	x	1.3	2.7	0.1	27.0:1	13.0:1

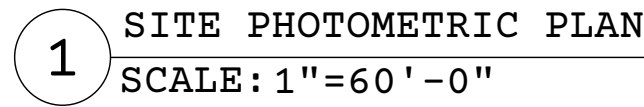

STEVE KANG
11401 E HIGHWAY 24
PEYTON, CO 80831
EL PASO COUNTY, COLORADO

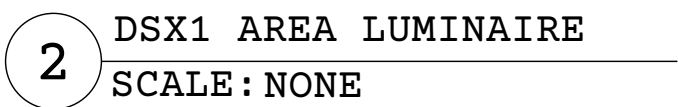

S0.1

