






Admissions

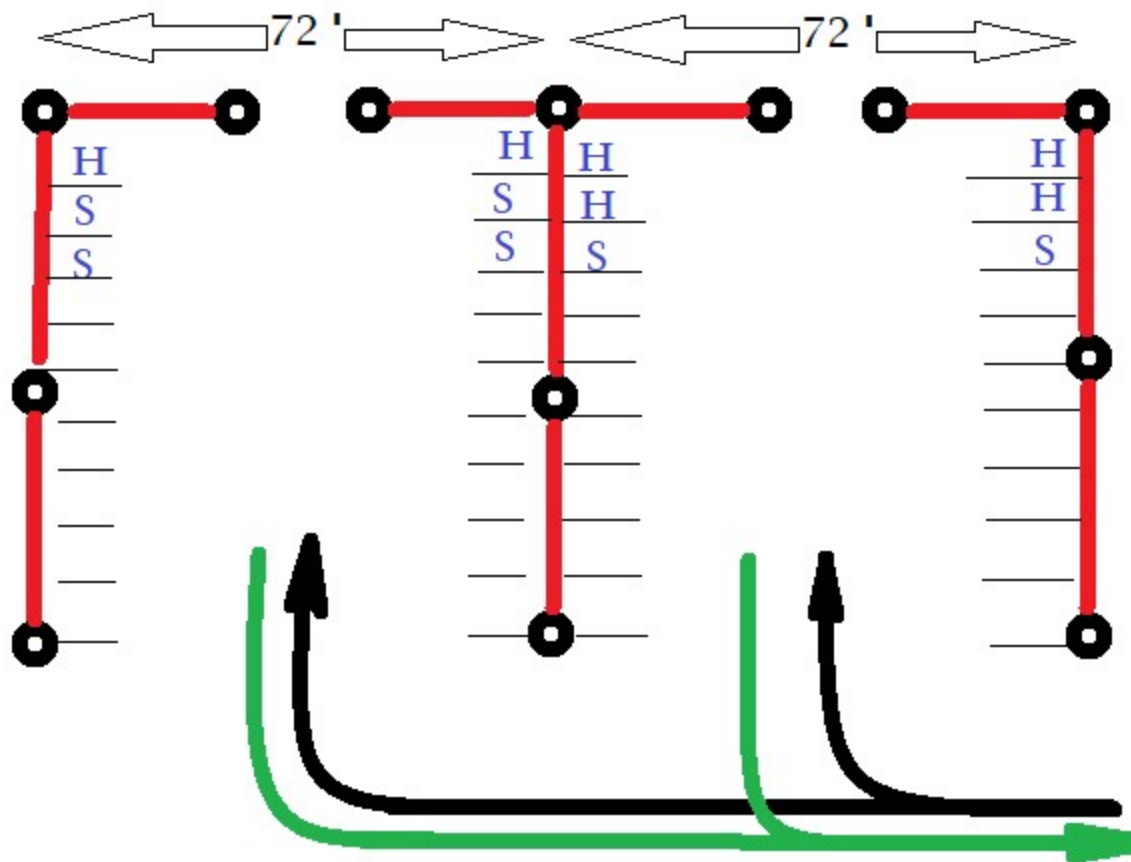

## Legend

— = Rope

● = Tires on Tpost

H = Handicapp parking

S = Senior Parking


— Spray painted lines




North

# Chapman Agritainment


**Admission Booth**

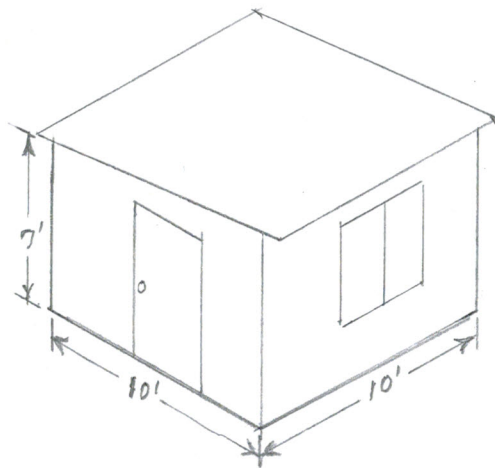

**Concessions**

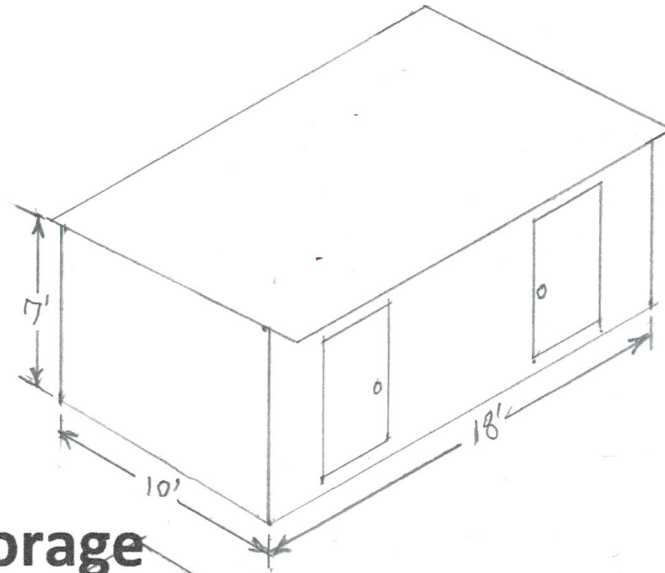


**Storage**

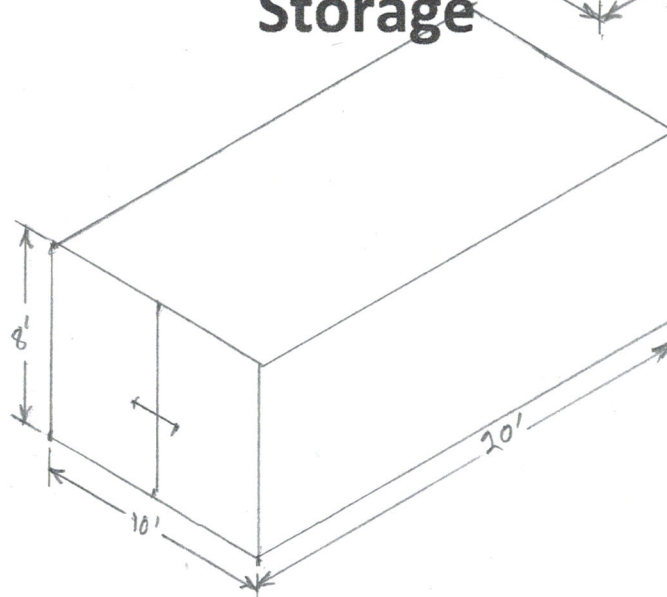

# Chapman Agritainment Floorplan

## Admission Booth

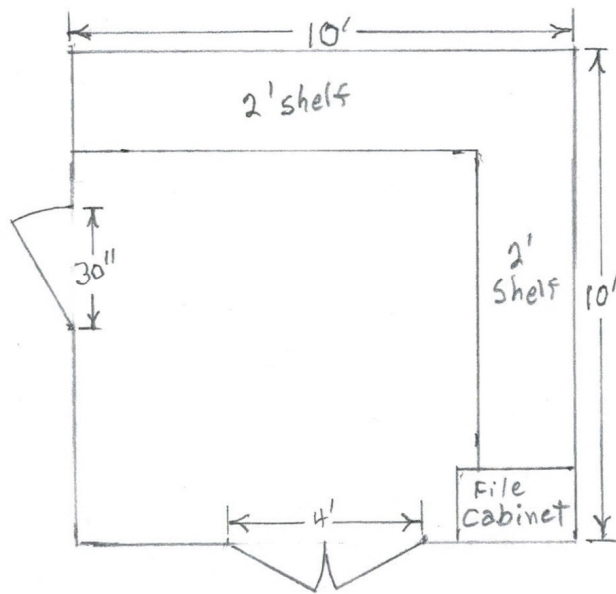

## Concessions

