


Admissions

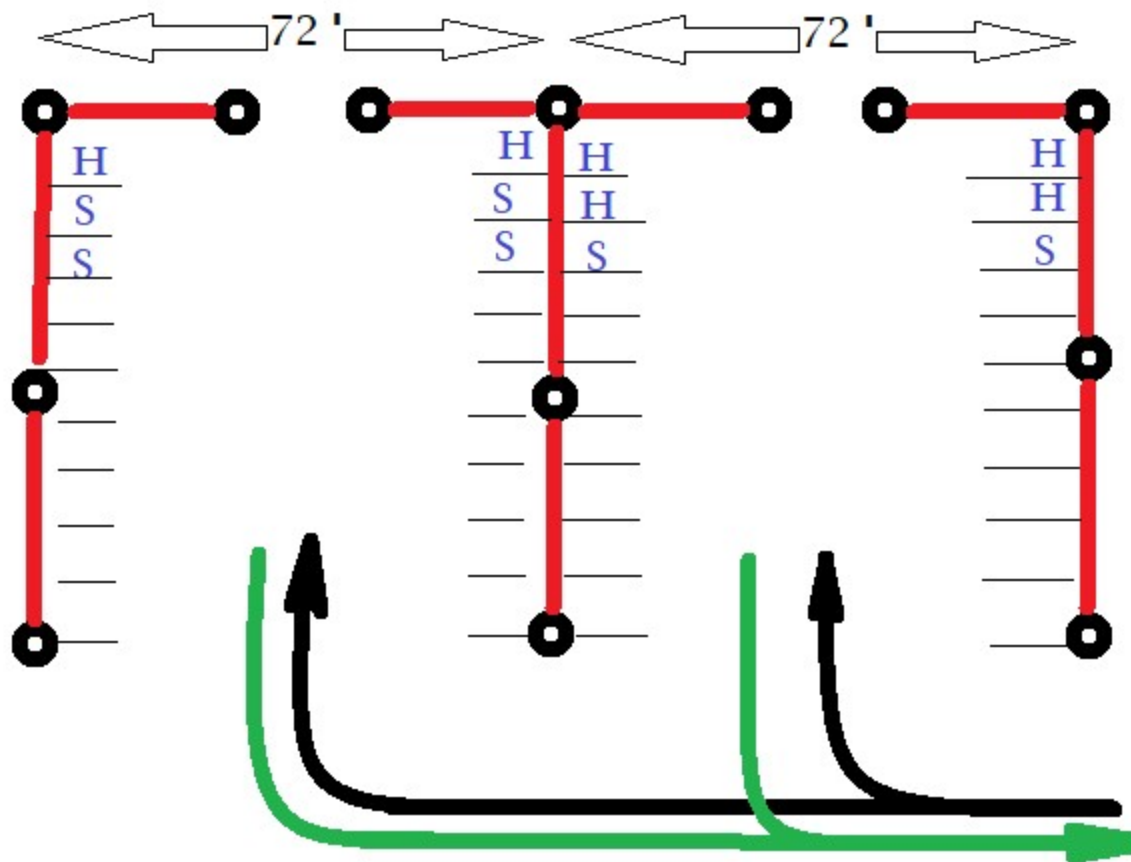

Legend

— = Rope

● = Tires on Tpost

H = Handicapp parking

S = Senior Parking

— Spray painted lines



North