




105 Esther Dr  
PID: 6511411028  
Owner: Teddy D Clutter

Legal Description: LOT 2 BLK  
8 SECURITY, COLO, ADD 6

ESTHER DR

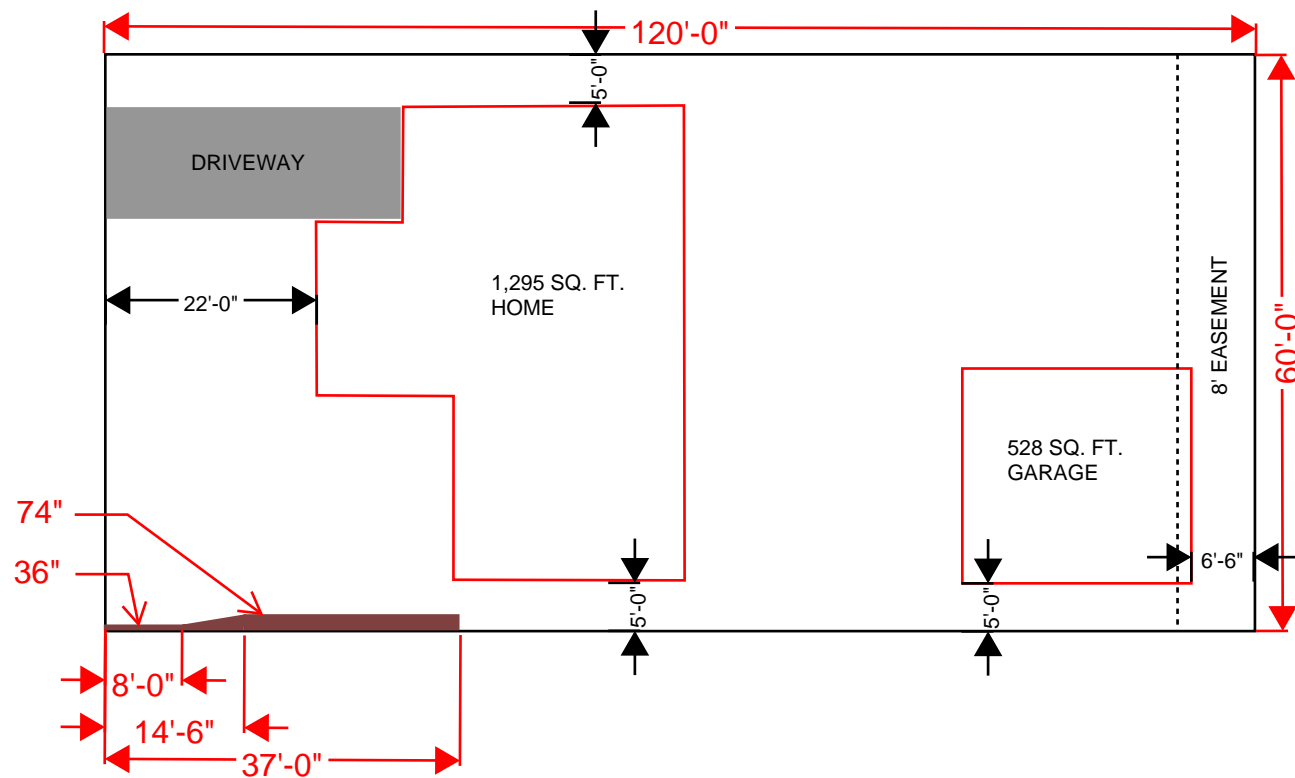

Zoning: RS-5000

Setback:

Front - 25'

Side - 5'

Rear - 25' (5')

Scale: 1" = 20'