

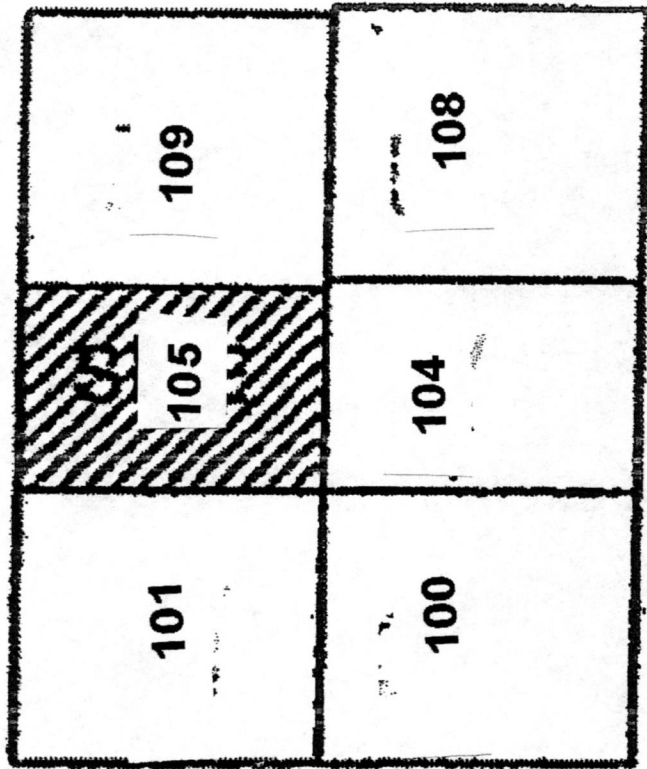


ESTHER DR

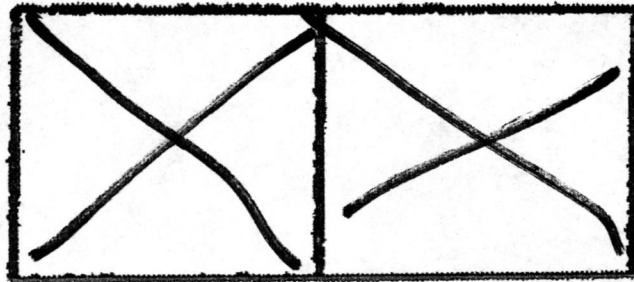

SECURITY BLVD

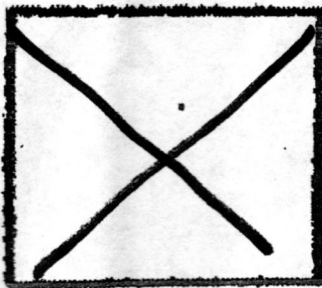

VICINITY MAP

