



VICINITY MAP
DATE: 10/22/16

BENCHMARK: 441.22 (2.42)



1" = 10' 11.00"




REVISIONS


DESIGNED BY: _____
CHECKED BY: _____
CREATED BY: _____

BUNTING MULTIFAMILY
SITE DEVELOPMENT PLAN
SITE PLAN


DP-2 MVE PROJECT: 61072
MVE DRAWING: -DEV-SP
AUGUST 22, 2017
SHEET 2 OF

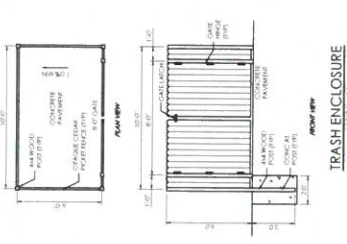


TRASH ENCLOSURE
SCALE: 1/4" = 1'-0"

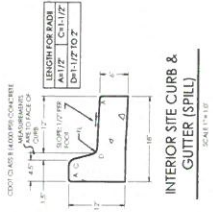

INTERIOR SITE CURB & GUTTER (SPILL)
SCALE: 1/4" = 1'-0"

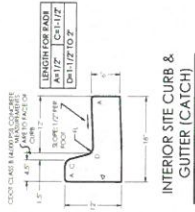

INTERIOR SITE CURB & GUTTER (CATCH)
SCALE: 1/4" = 1'-0"

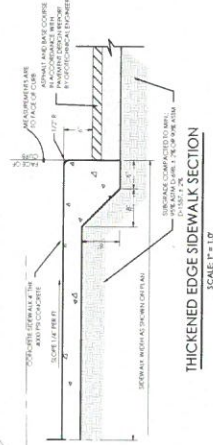

THICKENED EDGE SIDEWALK SECTION
SCALE: 1/4" = 1'-0"



Storm Drain

Sewer Main + Manholes