



421 FAYETTEVILLE ST, SUITE 600
RALEIGH, NC 27601

T-MOBEL SITE ID: DN03223F

BU #: 877055
SCHUBERT PROPERTY

7421 TEMPLETON GAP
COLORADO SPRINGS, CO 80922

EXISTING 100'-0" MONOPOLE

ISSUED FOR:

REV	DATE	DRWN	DESCRIPTION	DES./QA
0	06/12/24	DRD	ISSUED FOR CONSTR.	MCK
1	06/05/25	DRD	ISSUED FOR CONSTR.	MCK
2	06/12/25	DRD	ISSUED FOR CONSTR.	MCK
3	07/01/25	DMW	ISSUED FOR CONSTR.	MCK



7/1/25
Exp. 10/31/25


IT IS A VIOLATION OF LAW FOR ANY PERSON,
UNLESS THEY ARE ACTING UNDER THE DIRECTION
OF A LICENSED PROFESSIONAL ENGINEER,
TO ALTER THIS DOCUMENT.

SHEET NUMBER:

C-4

REVISION:

3

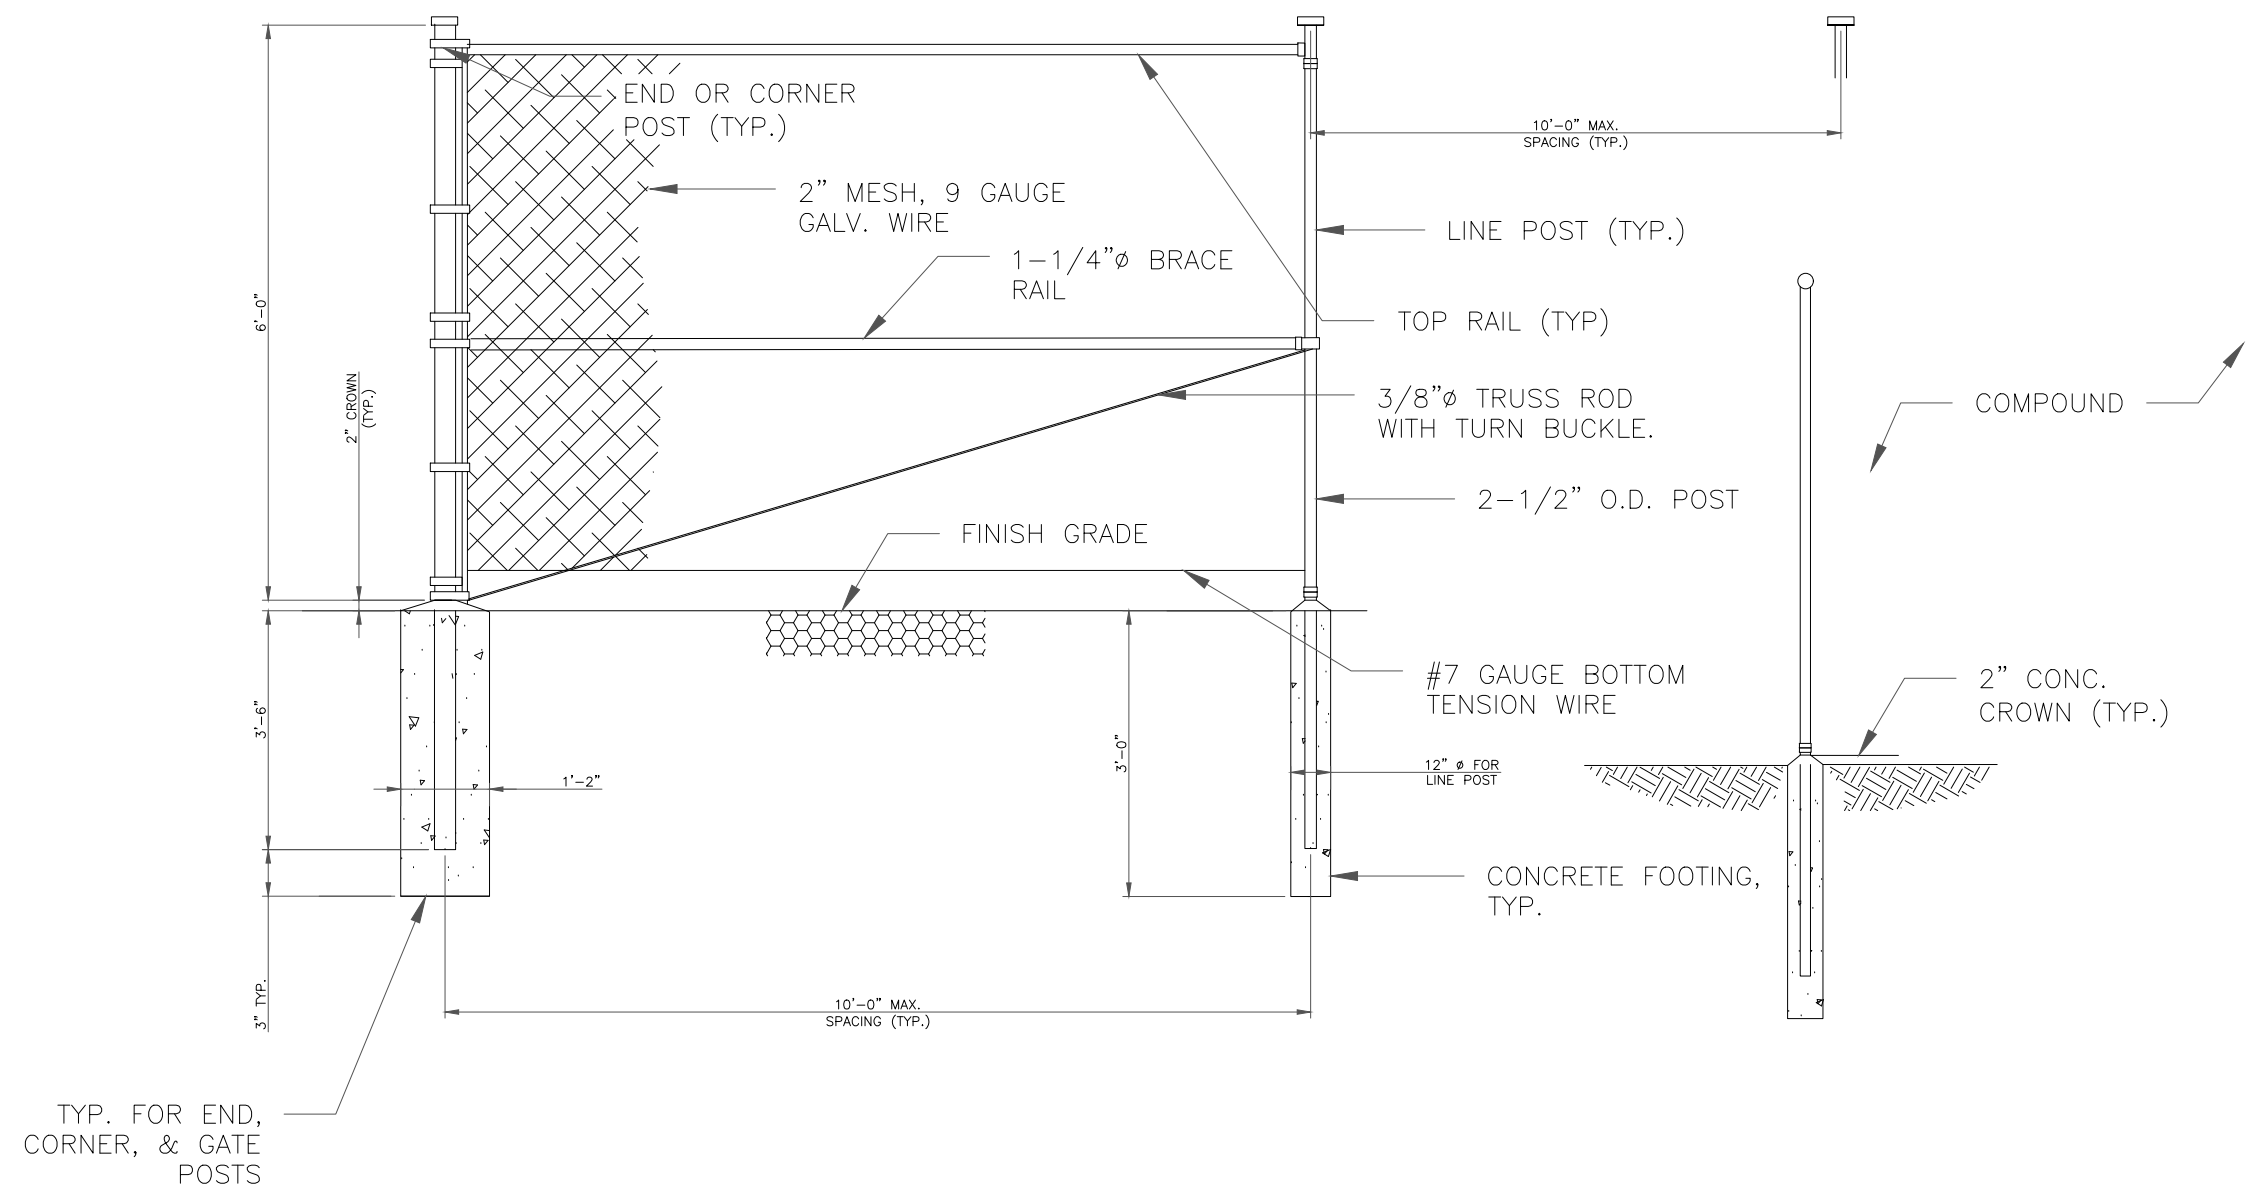

1 CHAIN LINK FENCE DETAIL
SCALE: NOT TO SCALE