
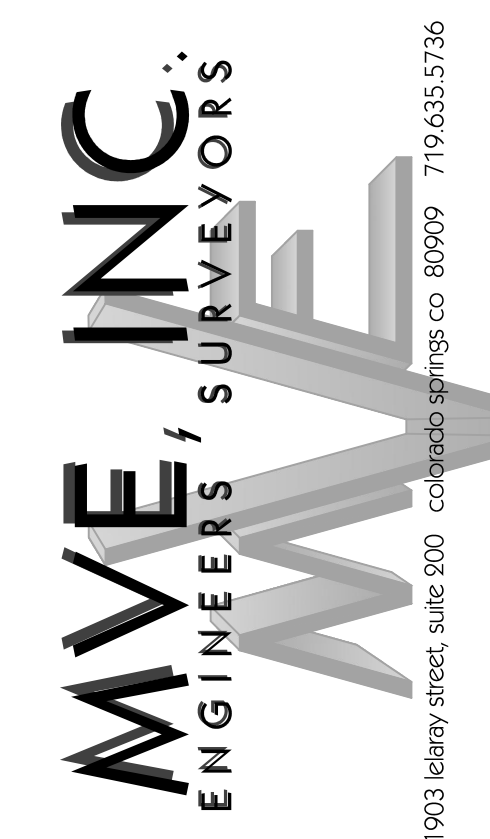
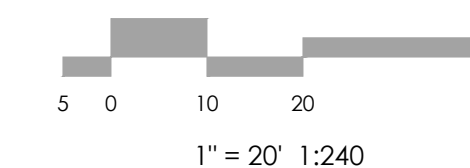


VICINITY MAP
NOT TO SCALE

BENCHMARK

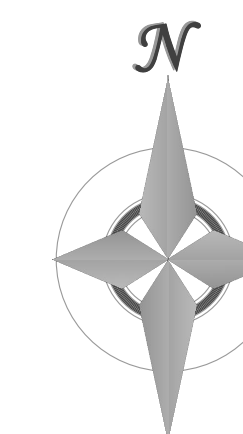

REVISIONS


DESIGNED BY
DRAWN BY
CHECKED BY
AS-BUILTS BY
CHECKED BY

ROCKY MOUNTAIN CALVARY
CHAPEL - ELLICOTT
ALTERNATIVE
Light Plan

LP-1

MVE PROJECT 61182
MVE DRAWING LIGHT PLN

FEBRUARY 19, 2025
SHEET 1 OF 1

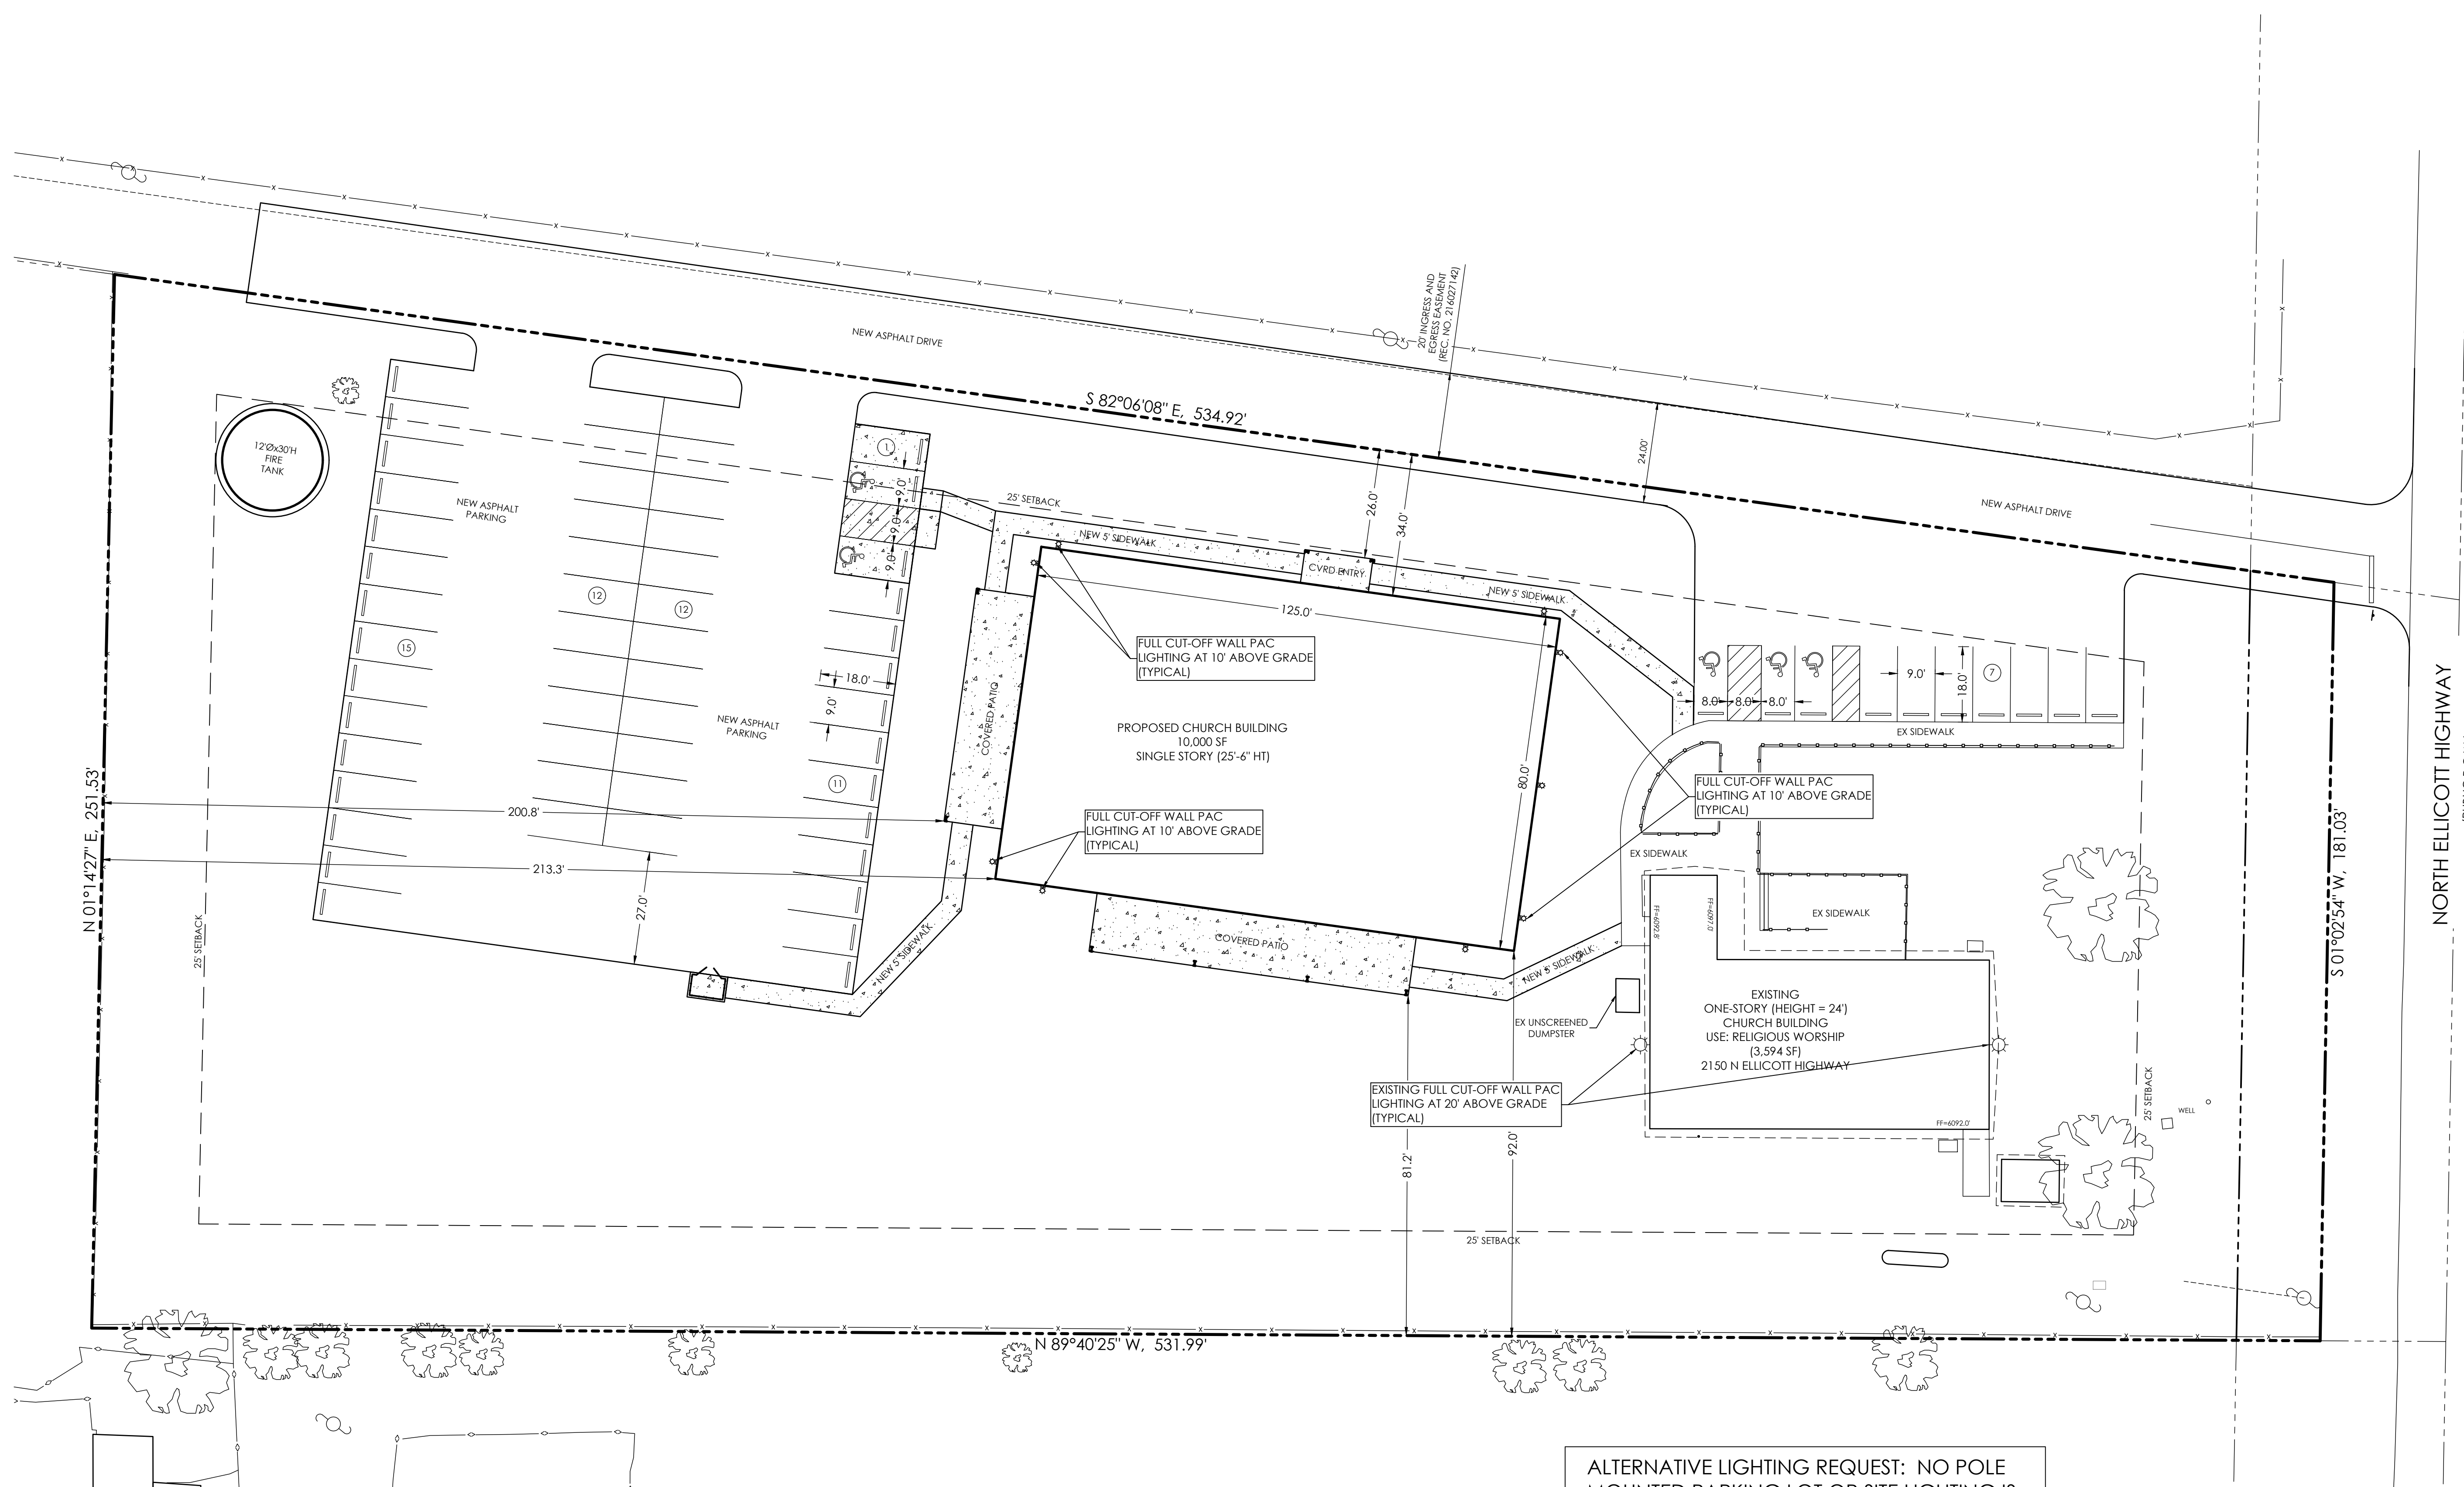

ALTERNATIVE LIGHTING REQUEST: NO POLE MOUNTED PARKING LOT OR SITE LIGHTING IS REQUESTED. MAJORITY OF USE OF THIS CHURCH BUILDING WILL BE DURING DAYTIME HOURS AND ONE TO TWO DAYS PER WEEK. EXTERIOR LIGHTING WILL CONSIST WALL MOUNTED FULL CUT-OFF EMERGENCY LIGHTING AT BUILDING ENTRY POINTS.

PCD FILE # PPR2420