



A Existing On-Site Lighting
SCALE:

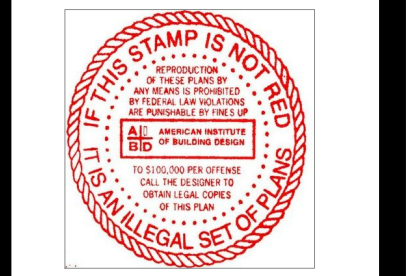

B Existing Street View Sign
SCALE:

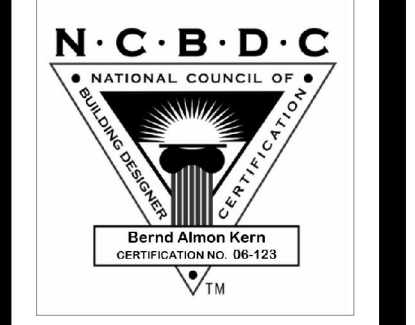

These working drawings, including the design concept, floor plans, and elevations are property of BBKern DESIGNS, LLC. Federal copyright laws protect this work from being copied, distributed, or deployed without the expressed written consent of BBKern DESIGNS, LLC.
Copyright © 2022

Designer: **BBKernDESIGNS LLC**
RESIDENTIAL BUILDING DESIGNER, AIBD
2018 AIBD Designer Of The Year
POB 10081 • Colorado Springs, CO 80909-1081
719.375.4956
bbkerndesigns@qq.com

Project: **Hideaway Resort
(E) Light & Sign**
3805 Walker Road
Monument, CO 80608

Contractor:

Revisions:

Plan Number: R-20210624
Sheet Title: HIDEAWAY
Date: 12.19.2021
Sheet No:

A
Of Sheets