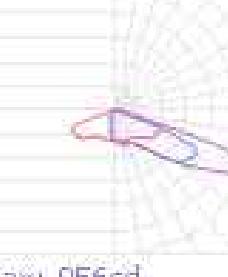


## SITE PHOTOMETRIC PLAN

$$(1) \quad \frac{1}{1''} = 15'$$

Statistics						
Description	Symbol	Avg	Max	Min	Max/Min	Avg/Min
Site	+	2.1 fc	6.0 fc	0.0 fc	N/A	N/A

Schedule											
Symbol	Label	Image	Quantity	Manufacturer	Catalog Number	Description	Number Lamps	Lumens Per Lamp	Light Loss Factor	Wattage	Plot
	A		8	Lithonia Lighting	DSX1 LED P2 30K 70CRI BLC3 EGS	D-Series Size 1 Area Luminaire P2 Performance Package 3000K CCT 70 CRI Type 3 Extreme Backlight Control External Glare Shield	1	6314	1	67.79	 Max: 6776cd
	B		4	Lithonia Lighting	DSX1 LED P2 30K 70CRI BLC3 EGS	D-Series Size 1 Area Luminaire P2 Performance Package 3000K CCT 70 CRI Type 3 Extreme Backlight Control External Glare Shield	1	6314	1	135.58	 Max: 6776cd
	C		1	Lithonia Lighting	DSXW1 LED 10C 350 40K T3S MVOLT HS	DSXW1 LED WITH (1) 10 LED LIGHT ENGINES, TYPE T3S OPTIC, 4000K, @ 350mA WITH HOUSE-SIDE SHIELDS.	1	1278	1	13.3	 Max: 956cd

**CHIPOTLE**  
COLORADO SPRINGS, CO

# SITE PHOTOMETRIC PLAN

Project #	
Issue Date	
Drawn by	
Checked by	
E-102	
Scale	

