


ESTATES AT CATHEDRAL PINES PRELIMINARY GRADING PLAN

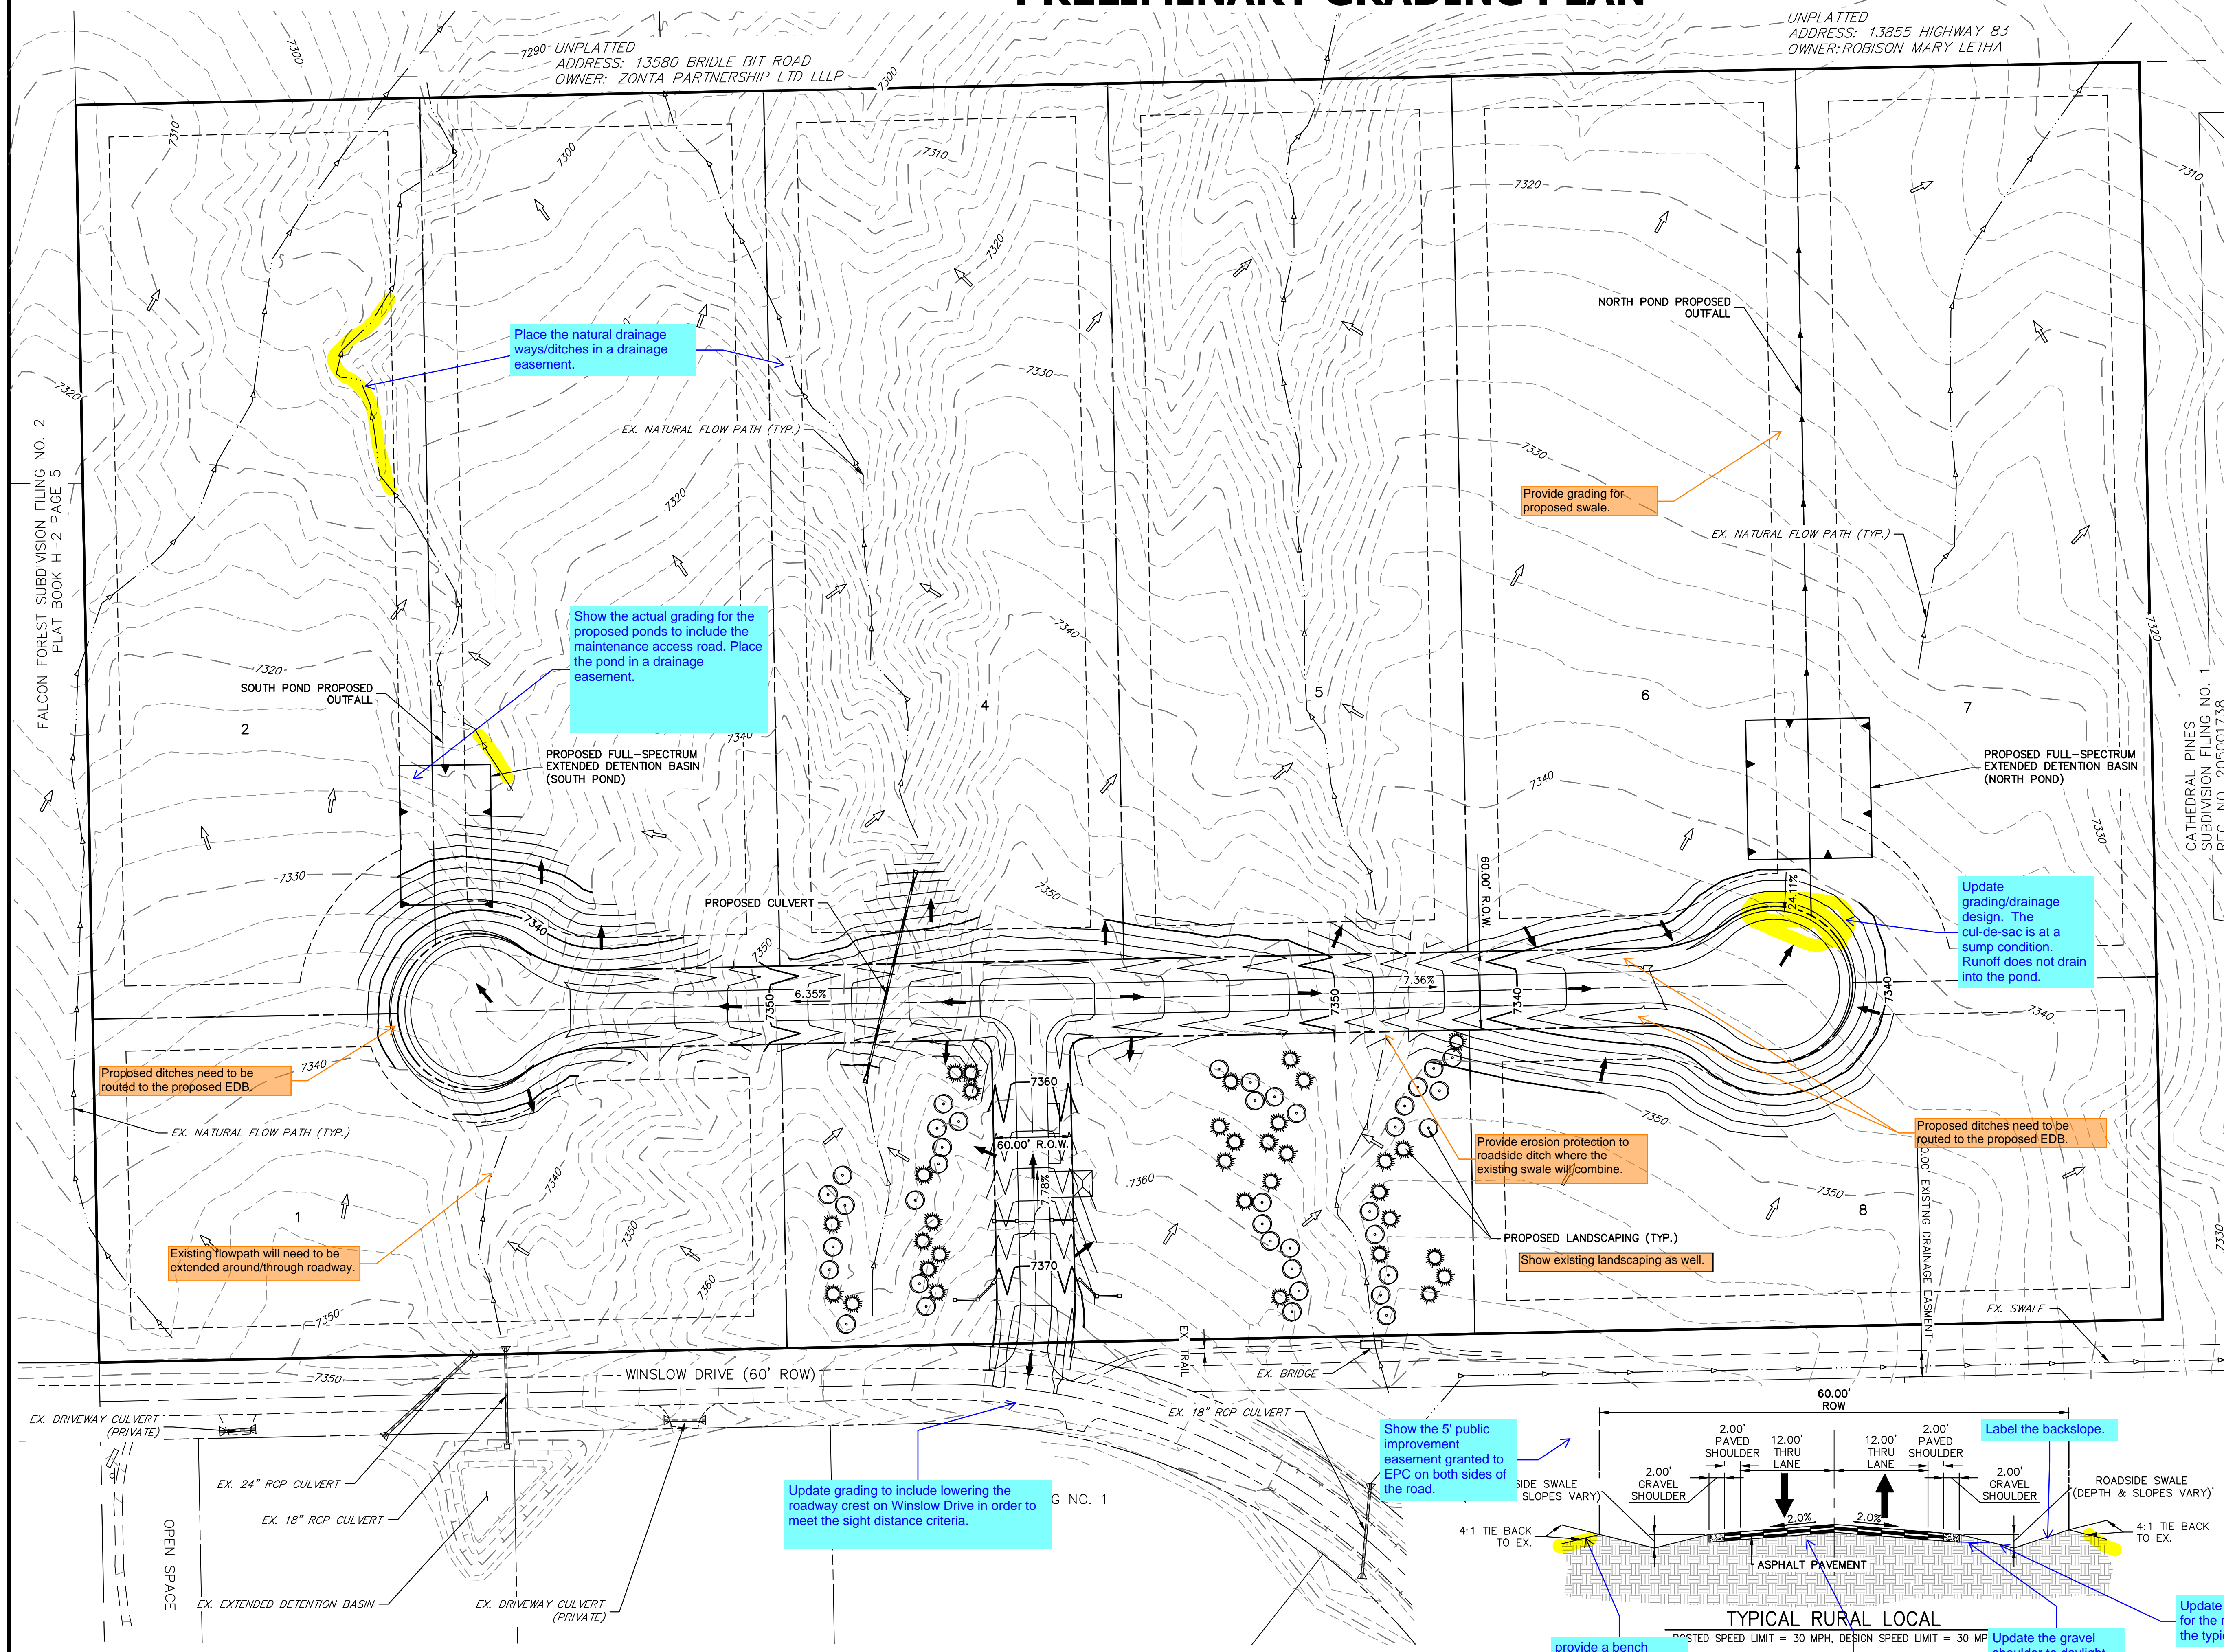

LEGEND

EXISTING STORM SEWER	
STORM SEWER PROPOSED	
PROPOSED R.O.W	
PROPOSED PROPERTY LINES	
EXISTING PROPERTY LINE	
ROW EXISTING	
EXISTING EDGE OF ASPHALT	
EXISTING TRAIL	

EXISTING	PROPOSED
LOW POINT/HIGH POINT	L.P./H.P.
FLOW DIRECTION & SLOPE	(2.0)%
FLOW DIRECTION ARROW	
EXISTING FLOW DIRECTION ARROW	

