

Property Line

THAT PART OF NE4NW4 LY WLY OF HWY 24 EX SLY 594.5 FT,
EX RR R/W SEC 13-13-65

S313000090
13-13-65

TRACT IN NE4NW4 SEC 13-13-65 AS FOLS, BEG AT A PT ON
W
LN OF NE4NW4 SEC 13 THAT IS 725.5 FT S OF NW COR
THEREOF, TH S ON SD W LN 594.5 FT TO SW COR OF
NE4NW4,
TH E ON S LN 358.25 FT TO A PT OF INTSEC WITH NWLY LN
OF HWY 24, TH ANG L 62°17' + RUN NELY ON HWY LN
671.5 FT, TH W PARA TO S LN OF NE4NW4 670.5 FT TO POB

S313000006

HWY 24

Property line

750'


201'

13x8
RESTROOM

OLD FENCE LINE

150'

280'

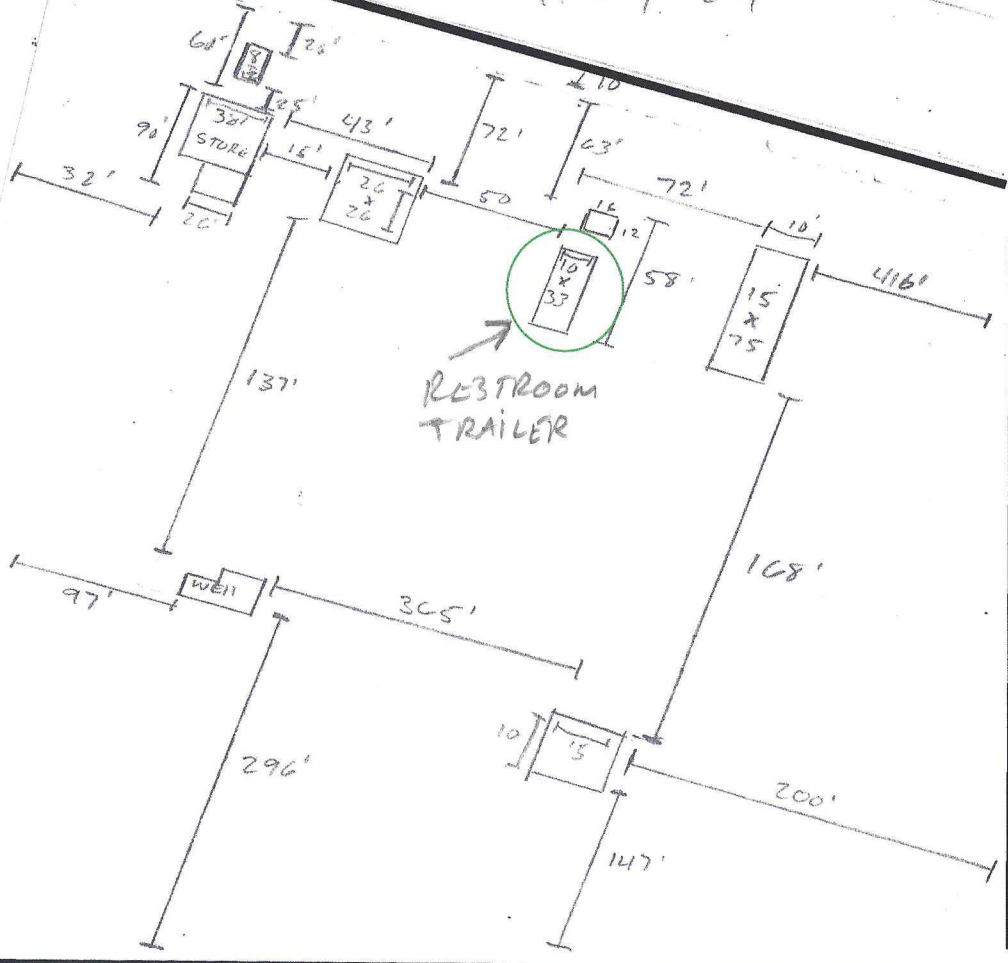

PROPERTY LINE
NORWOOD ABANDONED RAILROAD

Property Line

PROPERTY LINE