


14330 Chalet Ln
 Elbert CO, 80106-8881
 Date: 01/04/2021

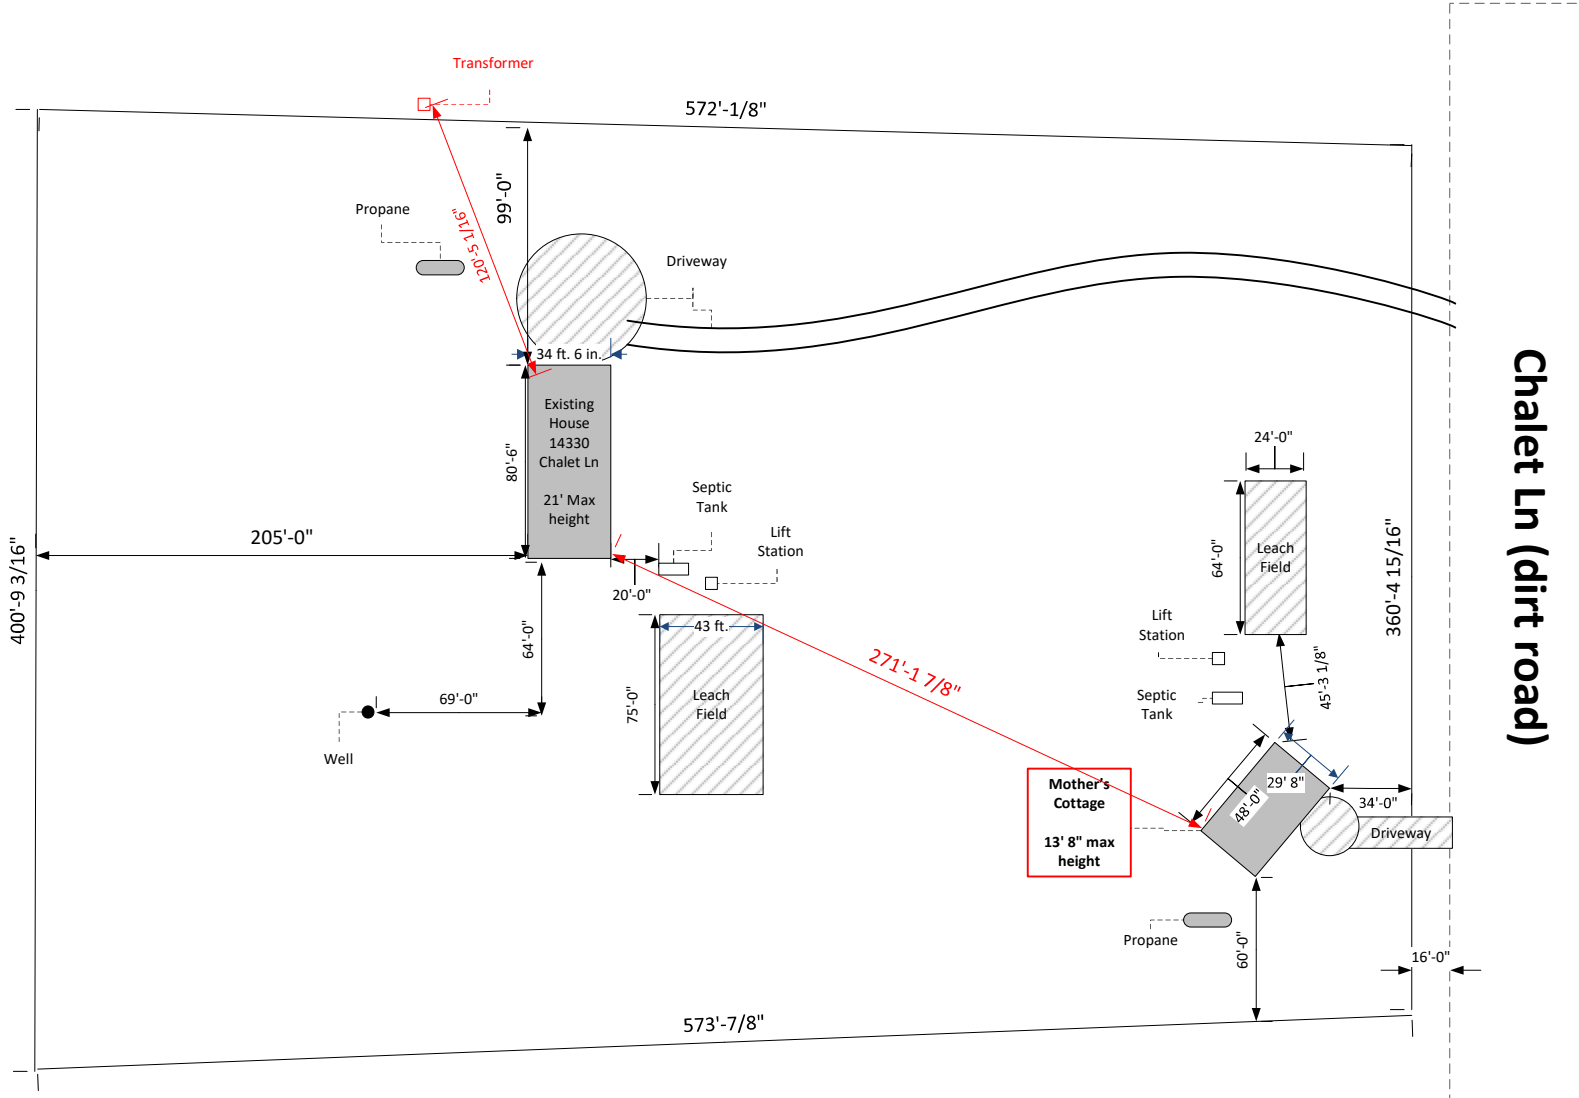

Chalet Ln (dirt road)

