


BLH NO. 1 LLC  
11-13-65  
PARCEL NO: 53111-00-001  
ZONE: PUD  
USE: AG. GRAZING LAND

GOLDEN SAGE RD  
80'-0" R.O.W.

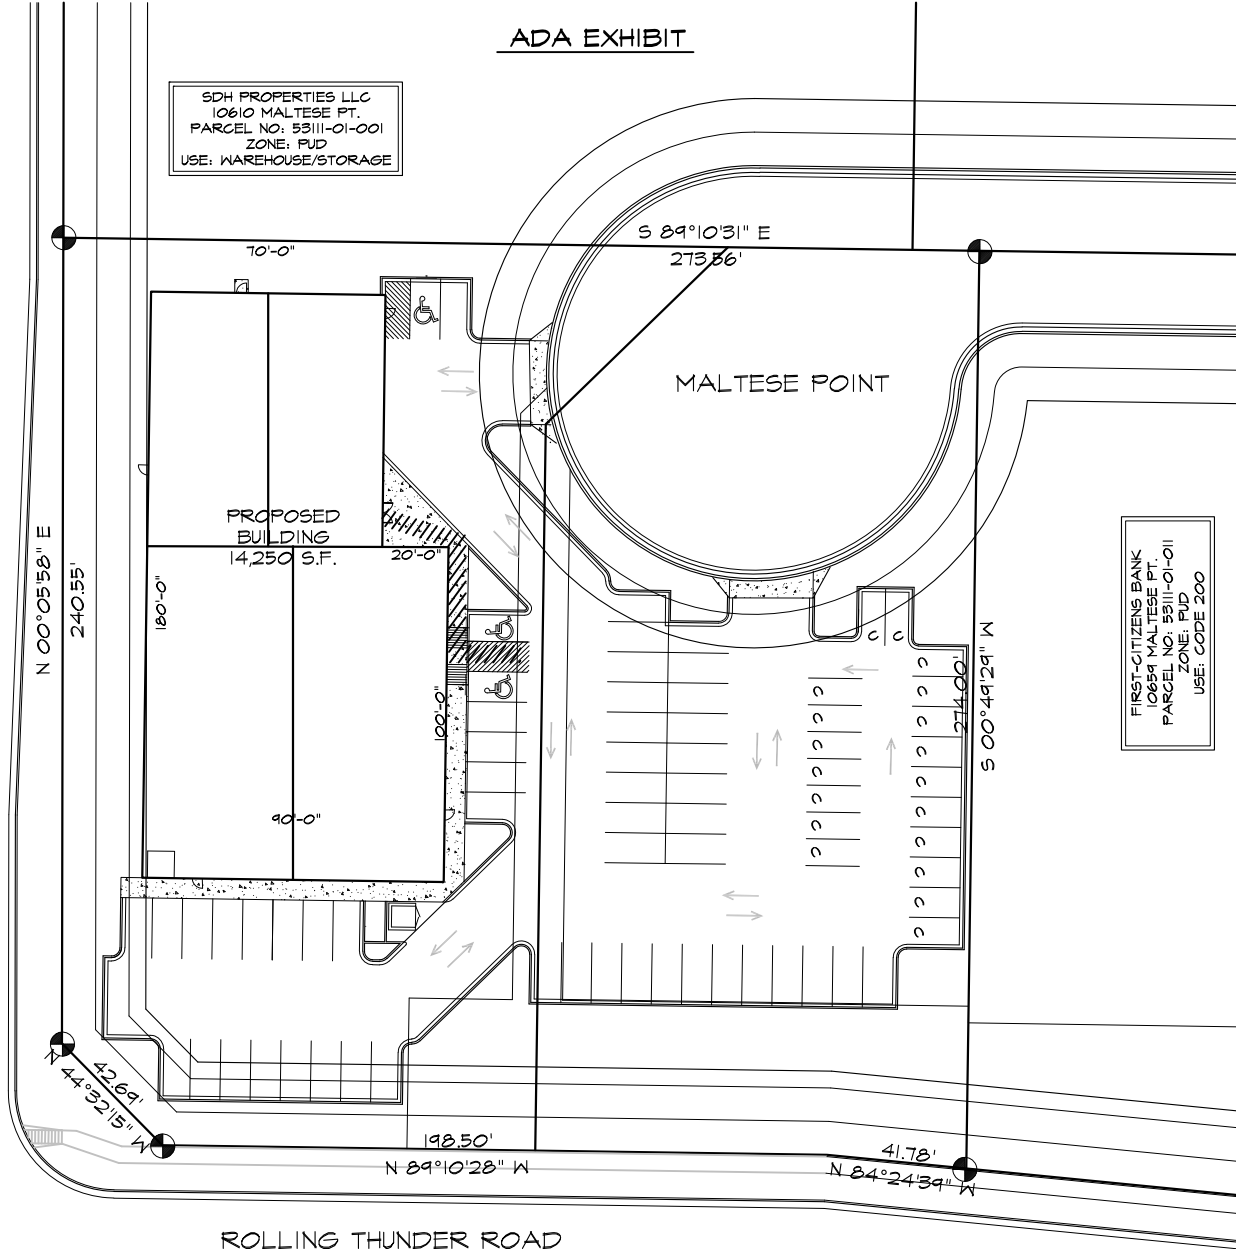

SDH PROPERTIES LLC  
10610 MALTESE PT.  
PARCEL NO: 53111-01-001  
ZONE: PUD  
USE: WAREHOUSE/STORAGE

ADA EXHIBIT

FIRST-CITIZENS BANK  
10659 MALTESE PT.  
PARCEL NO: 53111-01-011  
ZONE: PUD  
USE: CODE 200

ROLLING THUNDER ROAD  
R.O.W. VARIES



CITY OF COLORADO SPRINGS  
10765 WOODMEN RD E  
PARCEL NO: 5300-00-158  
ZONE: PUD  
USE: CODE 200