


MAIN FLOOR PLAN
 SCALE: 1/4" = 1'-0"

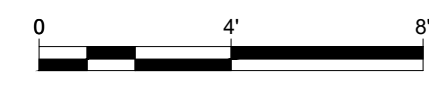

MONK RESIDENCE - REMODEL / ADDITION
 4980 SAPPHIRE DRIVE, COLORADO SPRINGS, CO 80918

DRAWN	ASL
DATE	1/25/2024
JOB NO.	-

SHEET NO.	A1
-----------	----