



4-LANE MARKSHEFFEL ROAD  
STRIPING DETAIL  
SCALE: 1"=30'  
STA: 44+00 - 46+00

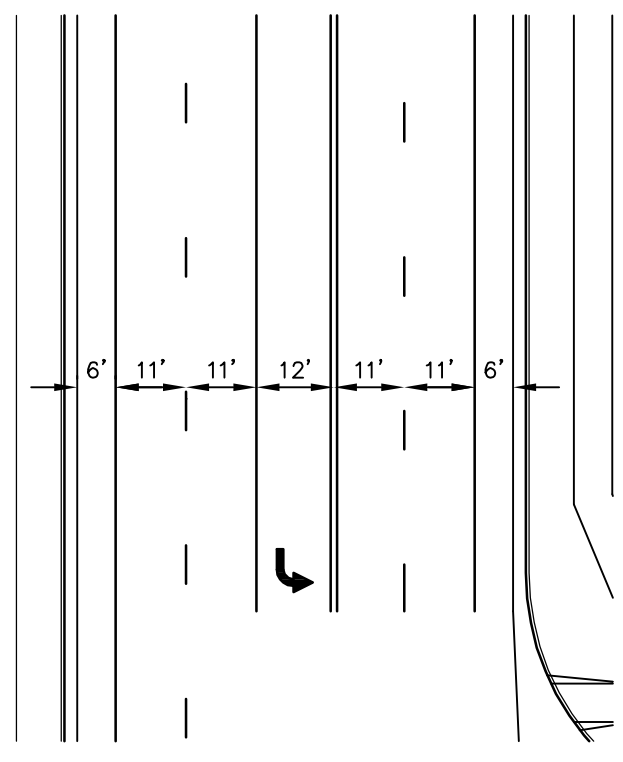

4-LANE MARKSHEFFEL ROAD  
STRIPING DETAIL  
SCALE: 1"=30'  
STA: 48+00 - 57+00

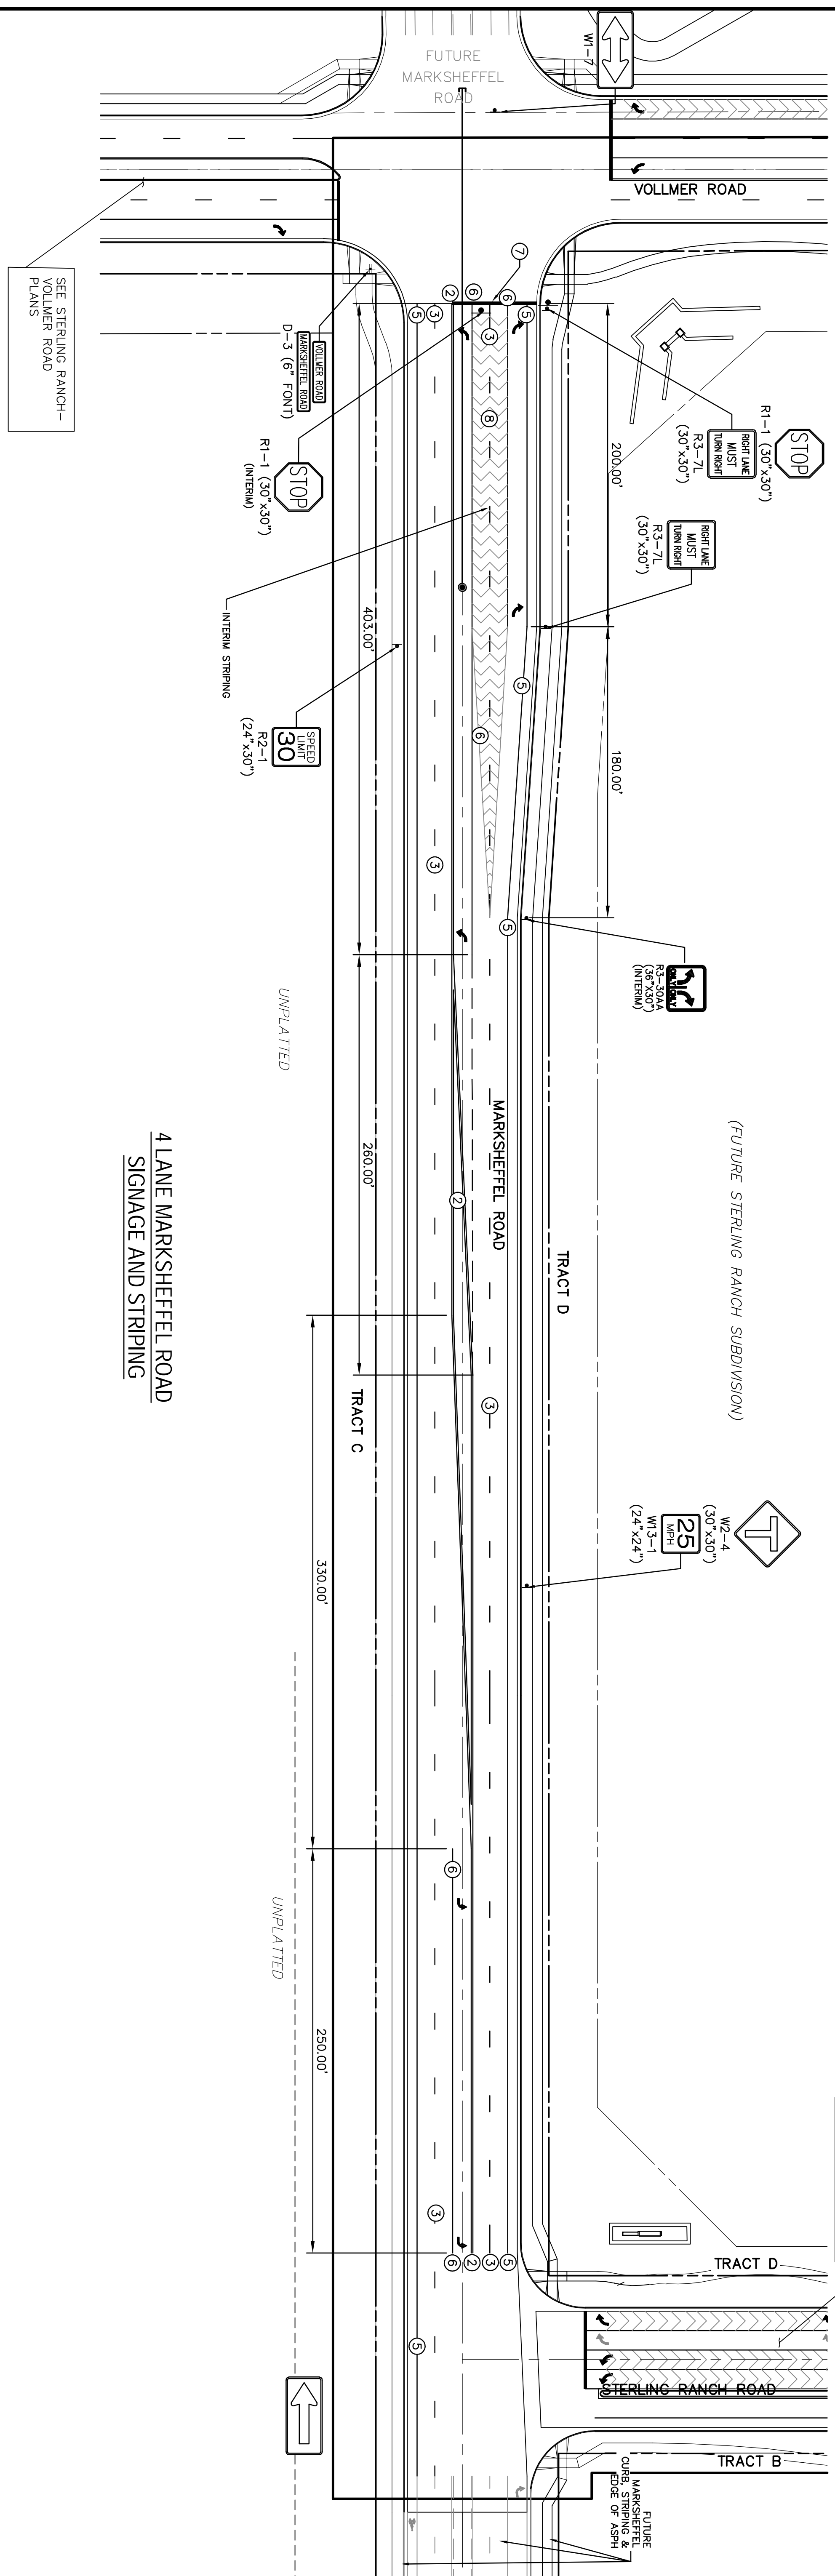

4 LANE MARKSHEFFEL ROAD  
SIGNAGE AND STRIPING

STRIPING LEGEND	MARKING DESCRIPTION
①	2-WAY LEFT TURN LANE MARKINGS (EPOXY)
②	2-WAY CENTERLINE LANE MARKINGS (EPOXY)
③	BROKEN WHITE, 4" WIDE, 10' SEGMENTS WITH 30" GAPS
④	BROKEN WHITE, 4" WIDE, 5' SEGMENTS WITH 15" GAPS
⑤	SOLID WHITE, 6" WIDE
⑥	SOLID WHITE, 8" WIDE
⑦	SOLID WHITE, 24" WIDE
⑧	SOLID WHITE, 12" WIDE


NOTE: ALL STRIPING INSTALLATION SHALL BE PER COLORADO DEPARTMENT OF TRANSPORTATION (CDOT) "M&S STANDARDS" STANDARD PLAN NO. S-627-1.

NOTE TO CONTRACTOR:

- ALL 4" AND 8" SOLID OR SNIP PAVEMENT MARKINGS ARE TO BE EPOXY.
- SIGNS AND POLES SHALL BE PER CDOT STANDARDS S-614-8, S-1614-2, AND S-614-3, LATEST REVISION.
- ALL SIGNAGE INSTALLATION IS TO BE IN COMPLIANCE WITH THE MANUAL ON UNIFORM TRAFFIC CONTROL DEVICES (MUTCD).

ENGINEER'S STATEMENT

PREPARED UNDER MY DIRECT SUPERVISION AND ON BEHALF OF JR ENGINEERING  
 W. A. BRAULETT, P.E.  
 COLORADO LICENSE # 32314  
 FOR AND ON BEHALF OF JR ENGINEERING, INC.  
 11/11/21

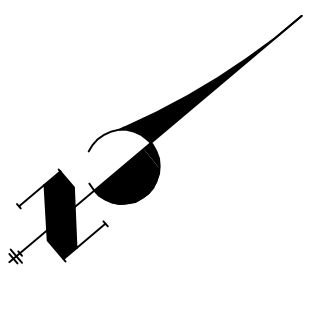

SHEET 5 OF 6 JOB NO. 25188.01	H-SCALE 1"=50' V-SCALE N/A		No. REVISION _____ _____ _____	BY _____ DATE _____	 A Westrian Company Centennial 303-740-9393 • Colorado Springs 719-593-2593 Fort Collins 970-491-9888 • www.jrengineering.com	PREPARED FOR <b>SR LAND, LLC</b> 20 BOULDER CRESCENT SUITE 201 COLORADO SPRINGS, CO 80903 JAMES F. MORLEY (719) 471-1742	UNTIL SUCH TIME AS THESE DRAWINGS ARE APPROVED BY THE APPROPRIATE REVIEWING AGENCIES, JR ENGINEERING APPROVES THEIR USE ONLY FOR THE PURPOSES DESIGNATED BY WRITTEN AUTHORIZATION.
	STERLING RANCH - MARKSHEFFEL ROAD SIGNAGE & STRIPING						