


Verify compliance with new Chapter 6 and details

Subject: Text Box
Page Index: 2
Date: 7/28/2020 9:38:19 AM
Author: dsdrice
Color: ■
Layer:
Space:
Page Label: SI02

Verify compliance with new Chapter 6 and details

3 (3)

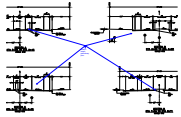


Subject: Callout
Page Index: 3
Date: 7/27/2020 10:19:48 AM
Author: dsdrice
Color: ■
Layer:
Space:
Page Label: SI03

doesn't match preliminary plan




Subject: Highlight
Page Index: 3
Date: 7/27/2020 10:20:24 AM
Author: dsdrice
Color: ■
Layer:
Space:
Page Label: SI03

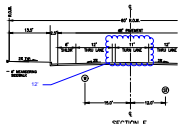

Subject: Cloud+
Page Index: 3
Date: 7/27/2020 10:21:28 AM
Author: dsdrice
Color: ■
Layer:
Space:
Page Label: SI03

12'

4 (8)

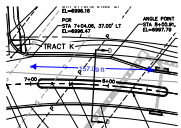


Subject: Length Measurement
Page Index: 4
Date: 7/28/2020 10:40:13 AM
Author: dsdrice
Color: ■
Layer:
Space:
Page Label: SI04

157.09 ft




Subject: Callout
Page Index: 4
Date: 7/28/2020 10:41:19 AM
Author: dsdrice
Color: ■
Layer:
Space:
Page Label: SI04

Should be 315 (for all turn lanes)

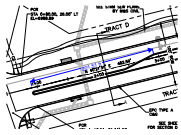

Subject: Length Measurement
Page Index: 4
Date: 7/28/2020 10:41:53 AM
Author: dsdrice
Color: ■
Layer:
Space:
Page Label: SI04

201.51 ft

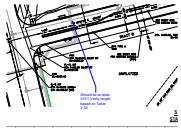


Subject: Callout
Page Index: 4
Date: 7/28/2020 10:43:35 AM
Author: dsdrice
Color: ■
Layer:
Space:
Page Label: SI04

Should be at least 315'? Verify length based on Table 2-30




Subject: Text Box
Page Index: 4
Date: 7/28/2020 12:54:09 PM
Author: dsdrice
Color: ■
Layer:
Space:
Page Label: SI04

This plan shows the full cross-section for Marksheffel Rd. If a partial section is being constructed show that.

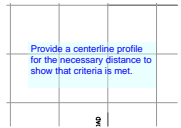


Subject: Text Box
Page Index: 4
Date: 7/28/2020 12:56:51 PM
Author: dsdrice
Color: ■
Layer:
Space:
Page Label: SI04

Provide a centerline profile for the necessary distance to show that criteria is met.

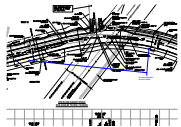


Subject: Callout
Page Index: 4
Date: 7/28/2020 9:50:56 AM
Author: dsdrice
Color: ■
Layer:
Space:
Page Label: SI04

Provide sidewalk on both sides.

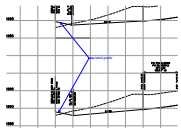


Subject: Callout
Page Index: 4
Date: 7/28/2020 9:54:06 AM
Author: dsdrice
Color: ■
Layer:
Space:
Page Label: SI04

label grade

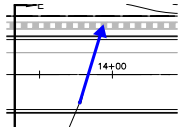


Subject: Arrow
Page Index: 5
Date: 7/28/2020 1:00:35 PM
Author: dsdrice
Color: ■
Layer:
Space:
Page Label: SI05

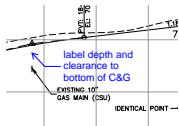


Subject: Callout
Page Index: 5
Date: 7/28/2020 12:58:48 PM
Author: dsdrice
Color: ■
Layer:
Space:
Page Label: SI05

label depth and clearance to bottom of C&G

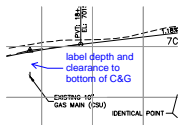


Subject: Callout
Page Index: 5
Date: 7/28/2020 12:59:08 PM
Author: dsdrice
Color: ■
Layer:
Space:
Page Label: SI05

label depth and clearance to bottom of C&G

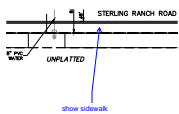


Subject: Callout
Page Index: 5
Date: 7/28/2020 9:55:51 AM
Author: dsdrice
Color: ■
Layer:
Space:
Page Label: SI05

show sidewalk

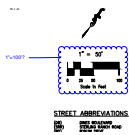

Subject: Cloud+
Page Index: 6
Date: 7/28/2020 10:08:59 AM
Author: dsdrice
Color: ■
Layer:
Space:
Page Label: SI06

1"=100'?

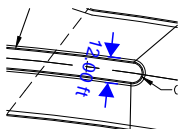


Subject: Length Measurement
Page Index: 6
Date: 7/28/2020 10:12:05 AM
Author: dsdrice
Color: ■
Layer:
Space:
Page Label: SI06

12.00 ft




Subject: Callout
Page Index: 6
Date: 7/28/2020 10:16:40 AM
Author: dsdrice
Color: ■
Layer:
Space:
Page Label: SI06

plowable nose (all medians 10' or less between curbs)

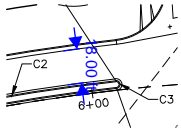


Subject: Length Measurement
Page Index: 6
Date: 7/28/2020 10:19:23 AM
Author: dsdrice
Color: ■
Layer:
Space:
Page Label: SI06

18.00 ft

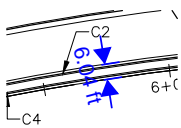

Subject: Length Measurement
Page Index: 6
Date: 7/28/2020 10:20:05 AM
Author: dsdrice
Color: ■
Layer:
Space:
Page Label: SI06


6.04 ft

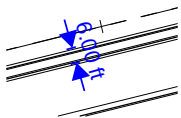

Subject: Length Measurement
Page Index: 6
Date: 7/28/2020 10:21:57 AM
Author: dsdrice
Color: ■
Layer:
Space:
Page Label: SI06


6.00 ft

7 (3)

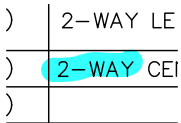

Subject:
Page Index: 7
Date: 7/28/2020 10:57:44 AM
Author: dsdrice
Color: ■
Layer:
Space:
Page Label: SI07

These should be solid double yellow

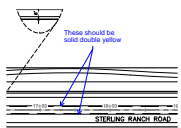

Subject: Callout
Page Index: 7
Date: 7/28/2020 11:00:02 AM
Author: dsdrice
Color: ■
Layer:
Space:
Page Label: SI07

not used?

STRIPE	PAVEMENT MARKINGS	STRIPING
①	2-WAY LEFT TURN LANE MARKINGS (EPOXY)	
②	2-WAY CENTERLINE LANE MARKINGS (EPOXY)	

Subject: Callout
Page Index: 7
Date: 7/28/2020 11:00:25 AM
Author: dsdrice
Color: ■
Layer:
Space:
Page Label: SI07

not used?

9 (1)

xx SF of

CONSTRU
NO WETLAN PLAN
NO GRADIN

Subject: Cloud+
Page Index: 9
Date: 7/28/2020 11:02:10 AM
Author: dsdrice
Color: ■
Layer:
Space:
Page Label: GR02

xx SF of