


# PLOT PLAN

(THIS IS NOT A PROPERTY SURVEY)

Note: Improvements shown by apparent lines of possession, without sufficient positive monumentation found.


- LEGEND**
- Chainlink Fence
  - Wood Fence
  - X—X— Wire Fence
  - Fnd. Monument - Pipe
  - Overhead Power Line

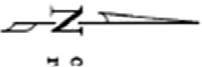

Scale: 1" = 20'


copy reduced

Show setback distance measurement for garage on plans

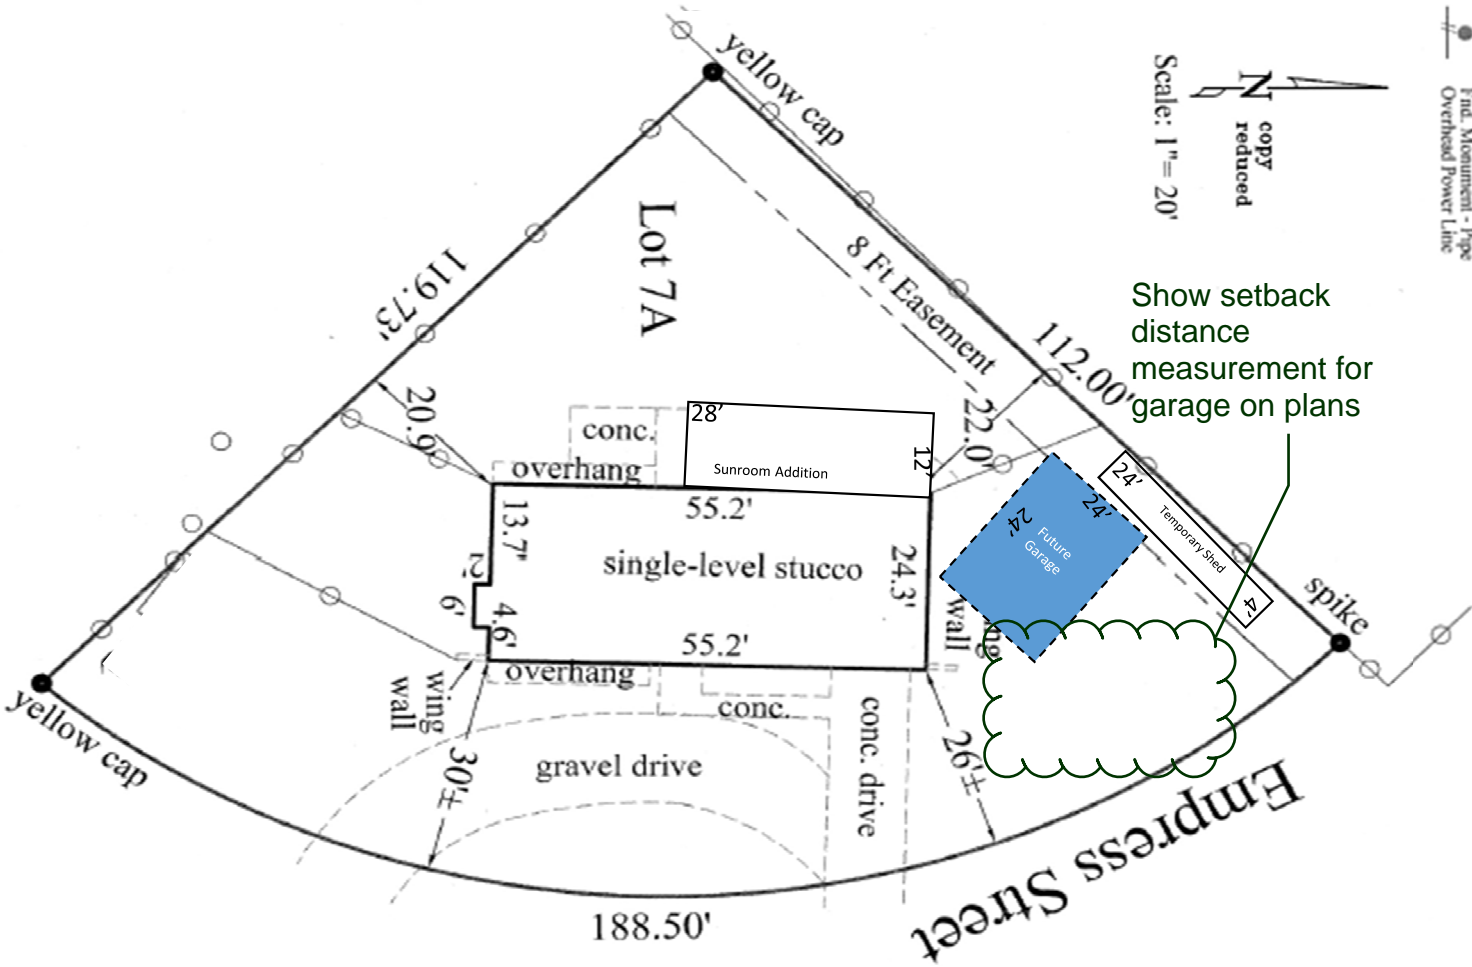

## Legal Description

Lot 7A, Wilson's Wildfield Addition No. 7, No. 2, County of El Paso, State of Colorado.

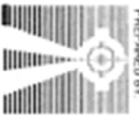

**ALESSI and ASSOCIATES, Inc.**  
 APPRAISERS • ENGINEERS • SURVEYORS  
 2989 Broadmeor Valley Road  
 Colorado Springs, CO 80906  
 Tel: 719/540-8832  
 Fax 719/540-2781

**520 Empress Street**

DATE: 3/17/2017  
 CLIENT: JB Designs  
 JOB NUMBER: 171153